


F.A.U. RTE.	SECTION	COUNTY	TOTAL SHEETS	SHEET NO.
8027	12RS-4,TS-1	SANGAMON	31	8
STA.		TO STA.		
FED. ROAD DIST. NO.	ILLINOIS	FED. AID PROJECT		

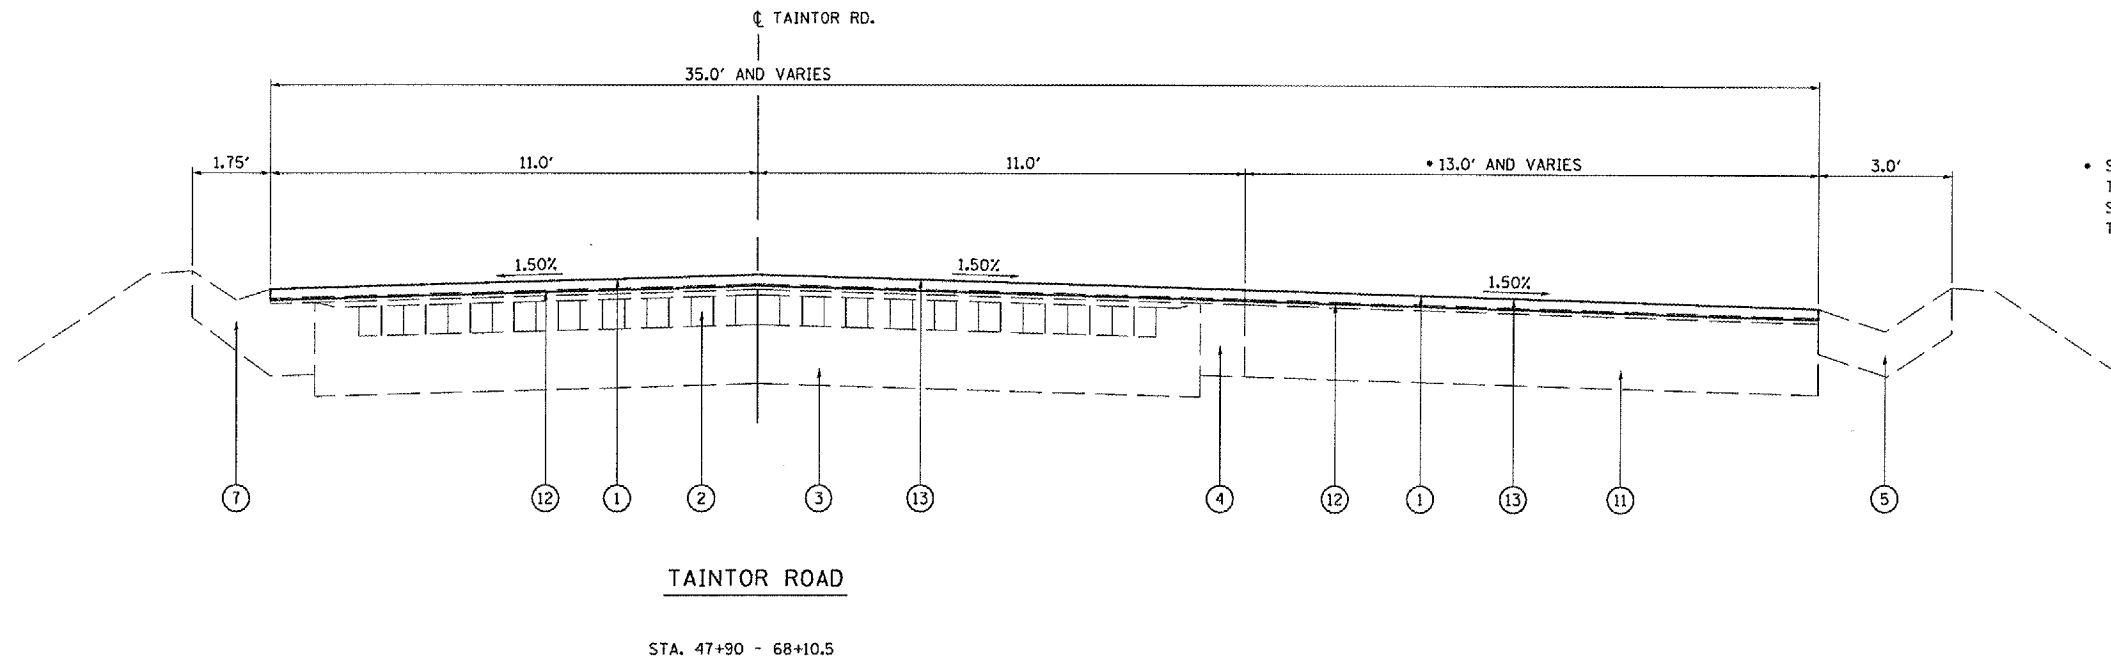

• STA. 47+60.5 - 47+90, RT.
 TRANSITION 0.0' - 13.0'
 STA. 68+10.5 - 69+21, RT.
 TRANSITION 13.0' - 0.0'

- | | |
|---|---|
| ① EXISTING BITUMINOUS CONCRETE SURFACE | ⑧ EXISTING CONCRETE CURB & GUTTER TY. B-6.24 |
| ② EXISTING ORIGINAL BRICK PAVEMENT | ⑨ EXISTING BITUMINOUS SHOULDER, 8" |
| ③ EXISTING PCC PAVEMENT | ⑩ EXISTING EARTH SHOULDER |
| ④ EXISTING BITUMINOUS CONCRETE BASE COURSE WIDENING, 9" | ⑪ EXISTING SUB-BASE |
| ⑤ EXISTING CONCRETE GUTTER TY. A | ⑫ PROPOSED BITUMINOUS SURFACE REMOVAL (CM), 1.5" |
| ⑥ EXISTING CONCRETE GUTTER TY. A, MODIFIED | ⑬ PROPOSED BITUMINOUS CONCRETE SURFACE COURSE, MIX C, N50, 1.5" |
| ⑦ EXISTING CONCRETE GUTTER TY. B, MODIFIED | ⑭ PROPOSED AGGREGATE SHOULDER, TY B |

REVISIONS	
NAME	DATE

ILLINOIS DEPARTMENT OF TRANSPORTATION
TYPICAL SECTIONS
 FAU 8027 (TAINTOR RD.)
 SECTION 12RS-4,TS-1
 SANGAMON COUNTY
 SCALE: VERT. _____
 HORIZ. _____
 DATE 02-14-05
 DRAWN BY TMJ
 CHECKED BY MEB

PLOT DATE = 4/1/2005
 FILE NAME = c:\projects\72985\hwy\typical.dgn
 PLOT SCALE = 43.3735' / IN.
 REFERENCE = #REF#