
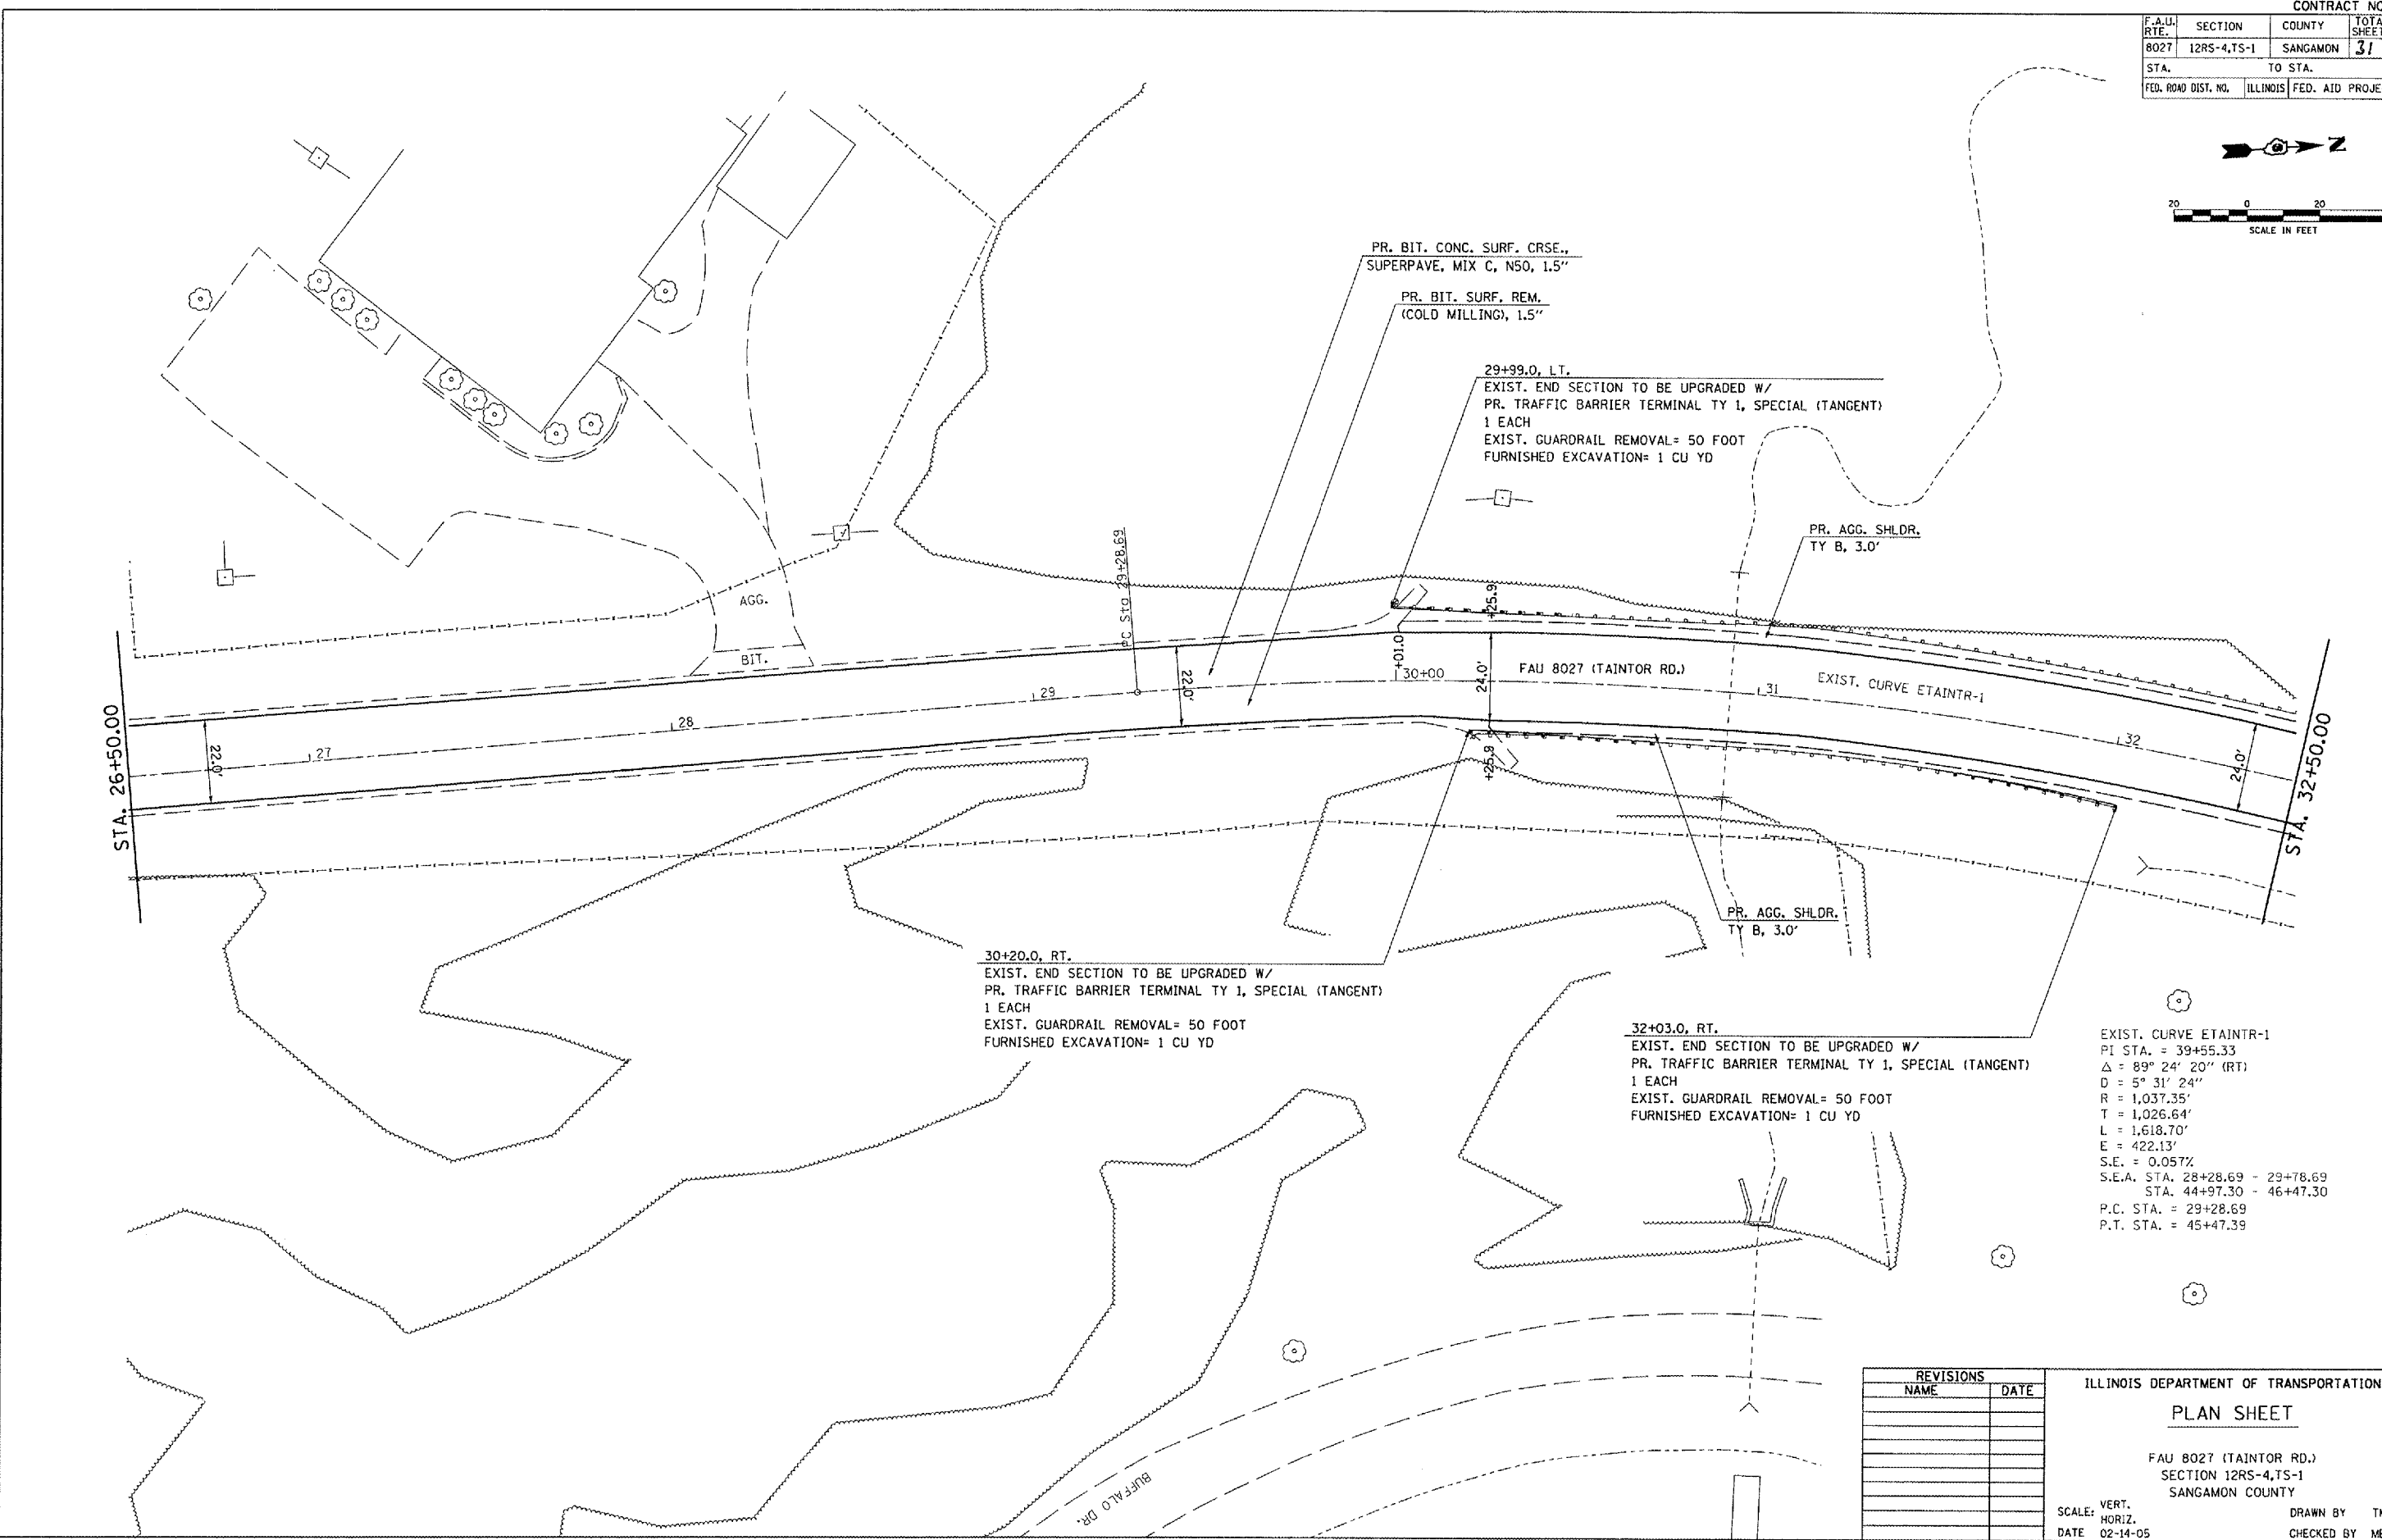


F.A.U. RTE.	SECTION	COUNTY	TOTAL SHEETS	SHEET NO.
8027	12RS-4,TS-1	SANGAMON	31	18
STA.		TO STA.		
FED. ROAD DIST. NO.	ILLINOIS	FED. AID PROJECT		

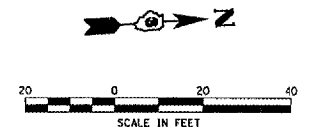

PLOT DATE = 4/7/2005
 FILE NAME = c:\nrc\mca\d852810\whapl.dgn
 PLOT SCALE = 43.3724 / IN.
 REFERENCE = WEP%

REVISIONS	
NAME	DATE

ILLINOIS DEPARTMENT OF TRANSPORTATION
PLAN SHEET
 FAU 8027 (TAINTOR RD.)
 SECTION 12RS-4,TS-1
 SANGAMON COUNTY
 SCALE: VERT. / HORIZ.
 DATE 02-14-05
 DRAWN BY TMJ
 CHECKED BY MEB