

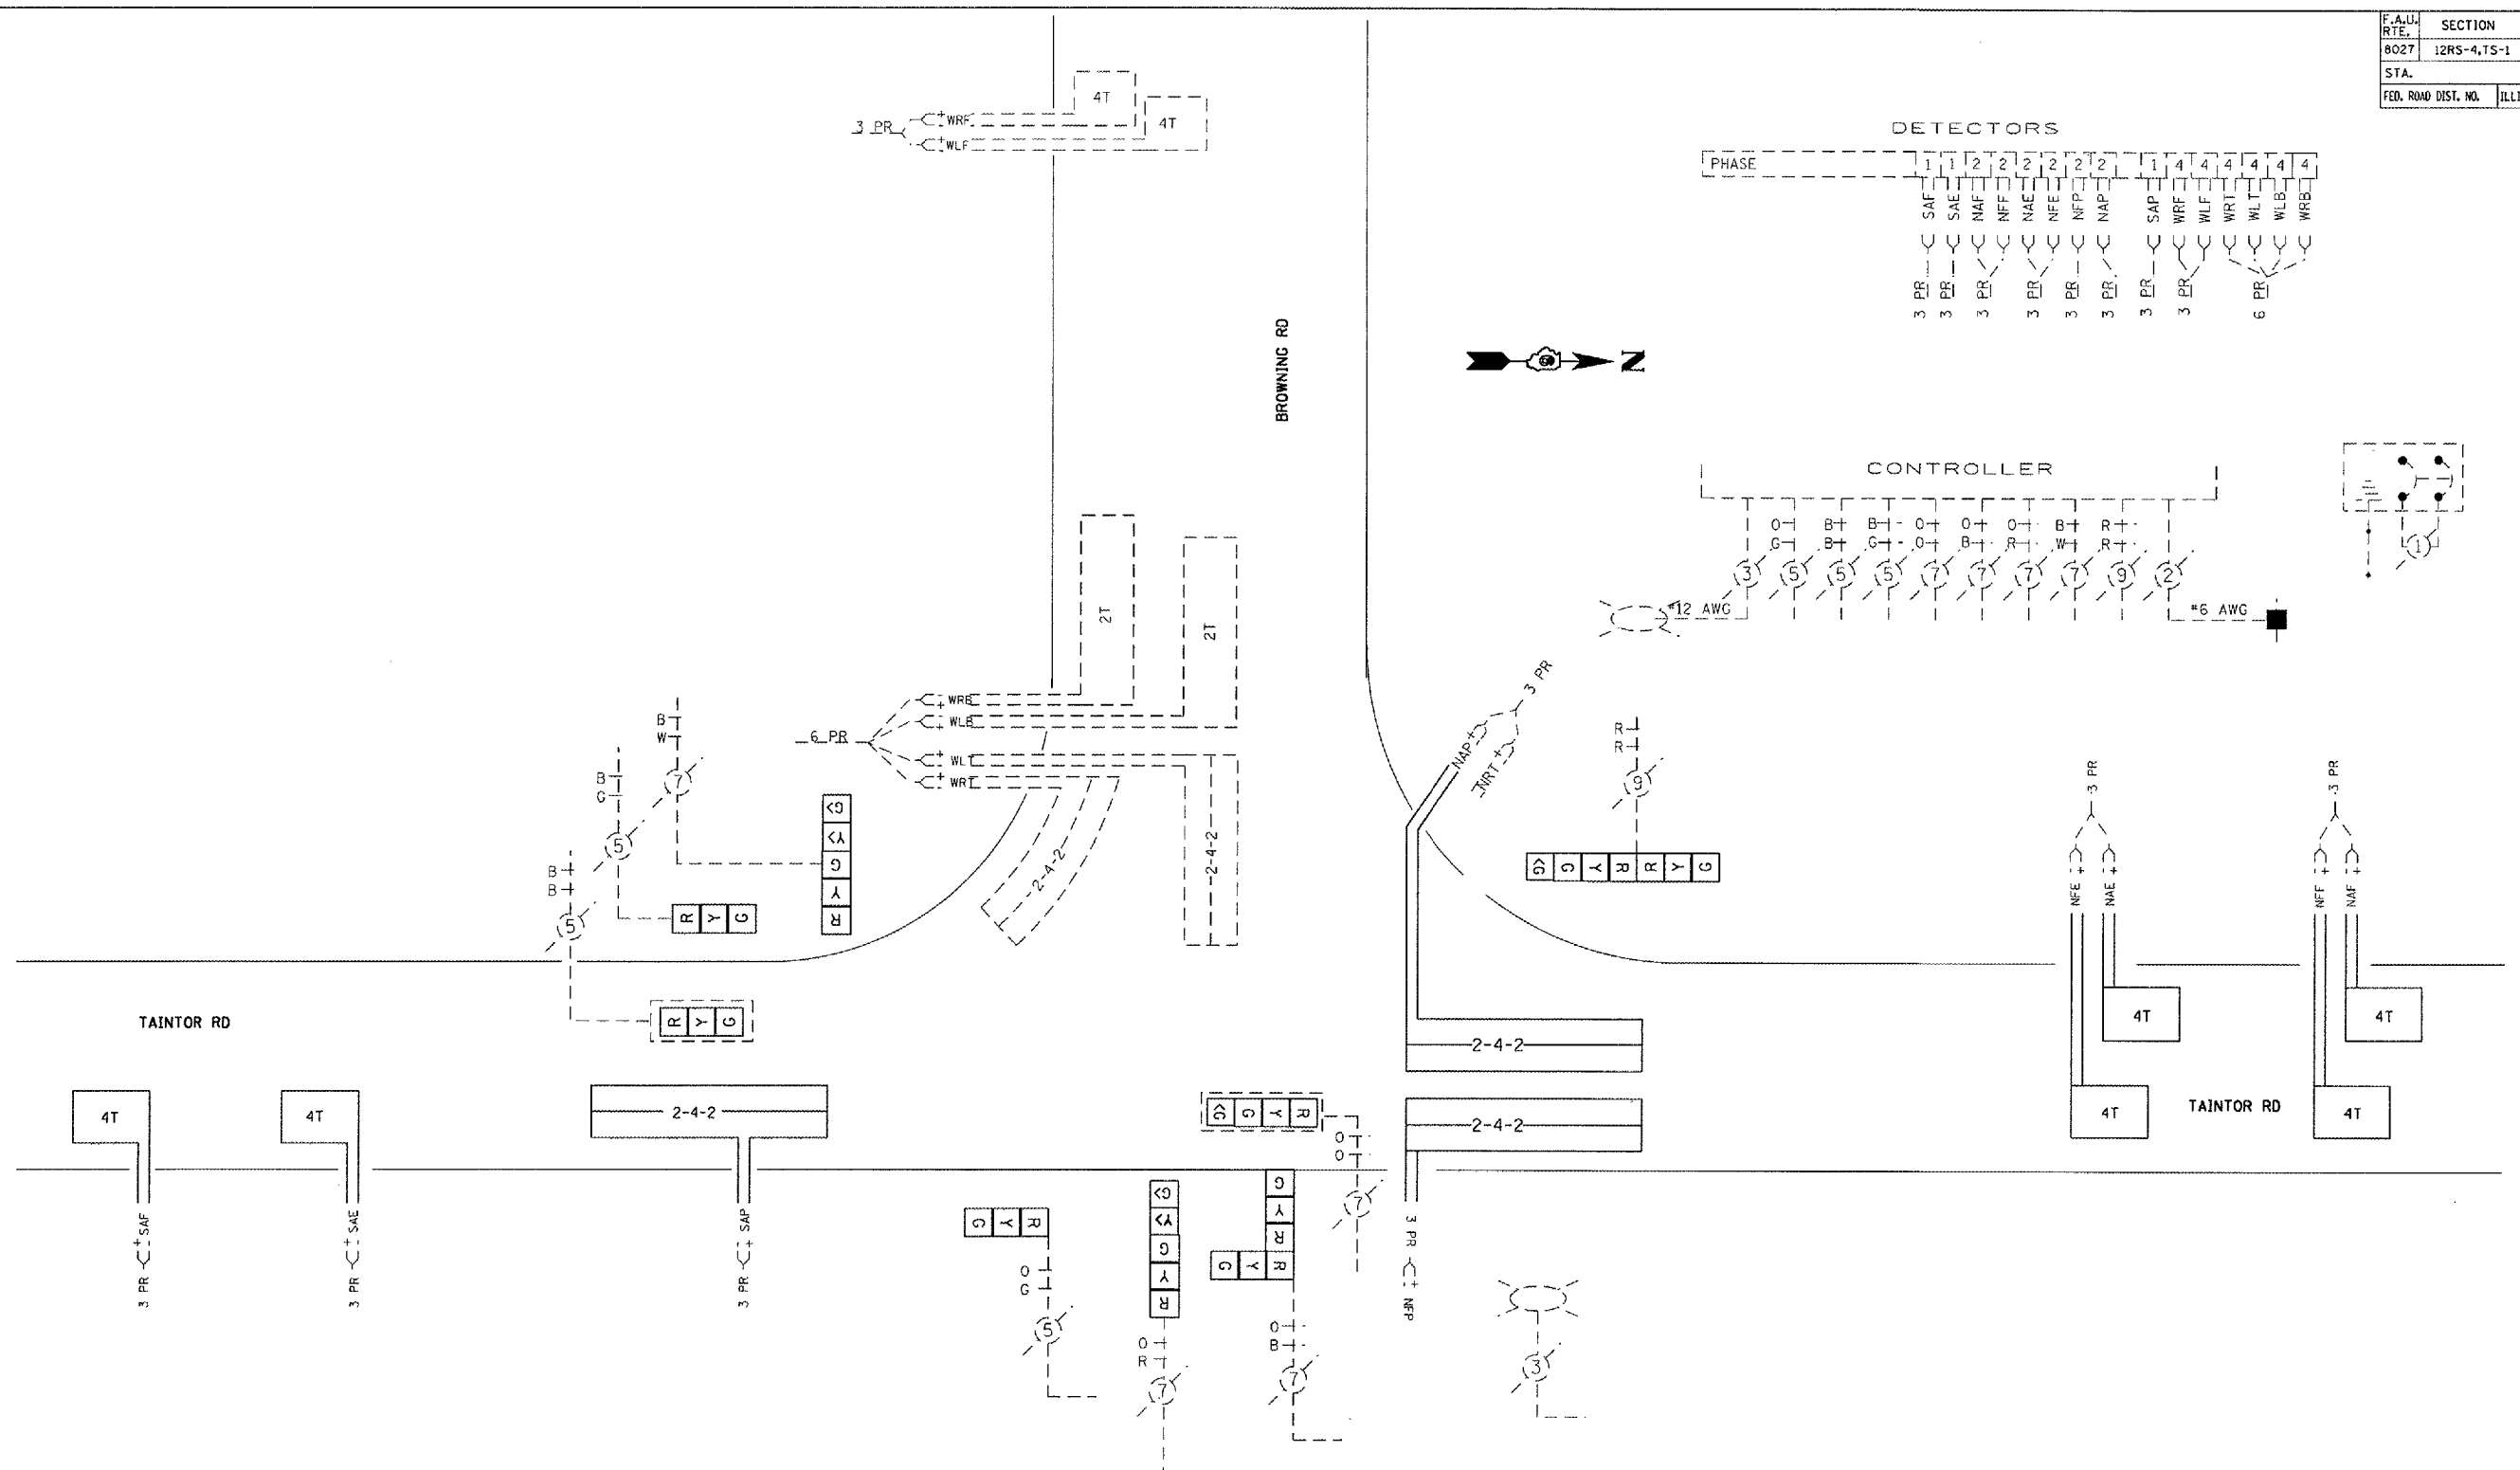


F.A.U. RTE.	SECTION	COUNTY	TOTAL SHEETS	SHEET NO.
8027	12RS-4,TS-1	SANGAMON	31	28
STA.		TO STA.		
FED. ROAD DIST. NO.		ILLINOIS FED. AID PROJECT		

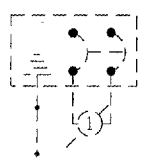


DETECTORS

PHASE	1	1	2	2	2	2	2	2	1	4	4	4	4	4
	SAF	SAE	NAF	NFF	NAE	NFE	NFP	NAP	SAP	WRF	WLF	WRT	WLT	WRB
	3 PR	3 PR	3 PR	3 PR	3 PR	3 PR	3 PR	3 PR	3 PR	3 PR	3 PR	3 PR	3 PR	3 PR

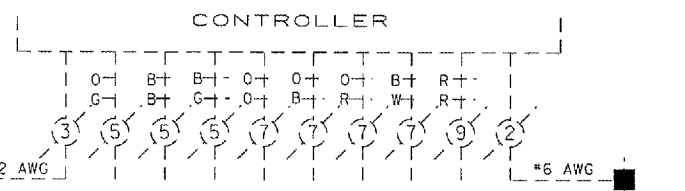

PHASE ASSIGNMENTS

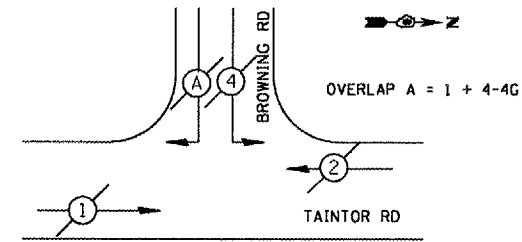

REVISIONS	
NAME	DATE

ILLINOIS DEPARTMENT OF TRANSPORTATION  
**PROPOSED CABLE DIAGRAM**  
 BROWNING RD & TAINTOR RD  
 SANGAMON COUNTY

SCALE: VERT. \_\_\_\_\_  
 HORIZ. \_\_\_\_\_  
 DATE FEB 2005

DRAWN BY KDA  
 CHECKED BY \_\_\_\_\_

PLOT DATE = 4/1/2005  
 FILE NAME = c:\projects\72895\ts\sheet28.dgn  
 PLOT SCALE = 43.3795" / IN.  
 REFERENCE = WIER#