


CROSS SECTION - LOOKING SOUTH

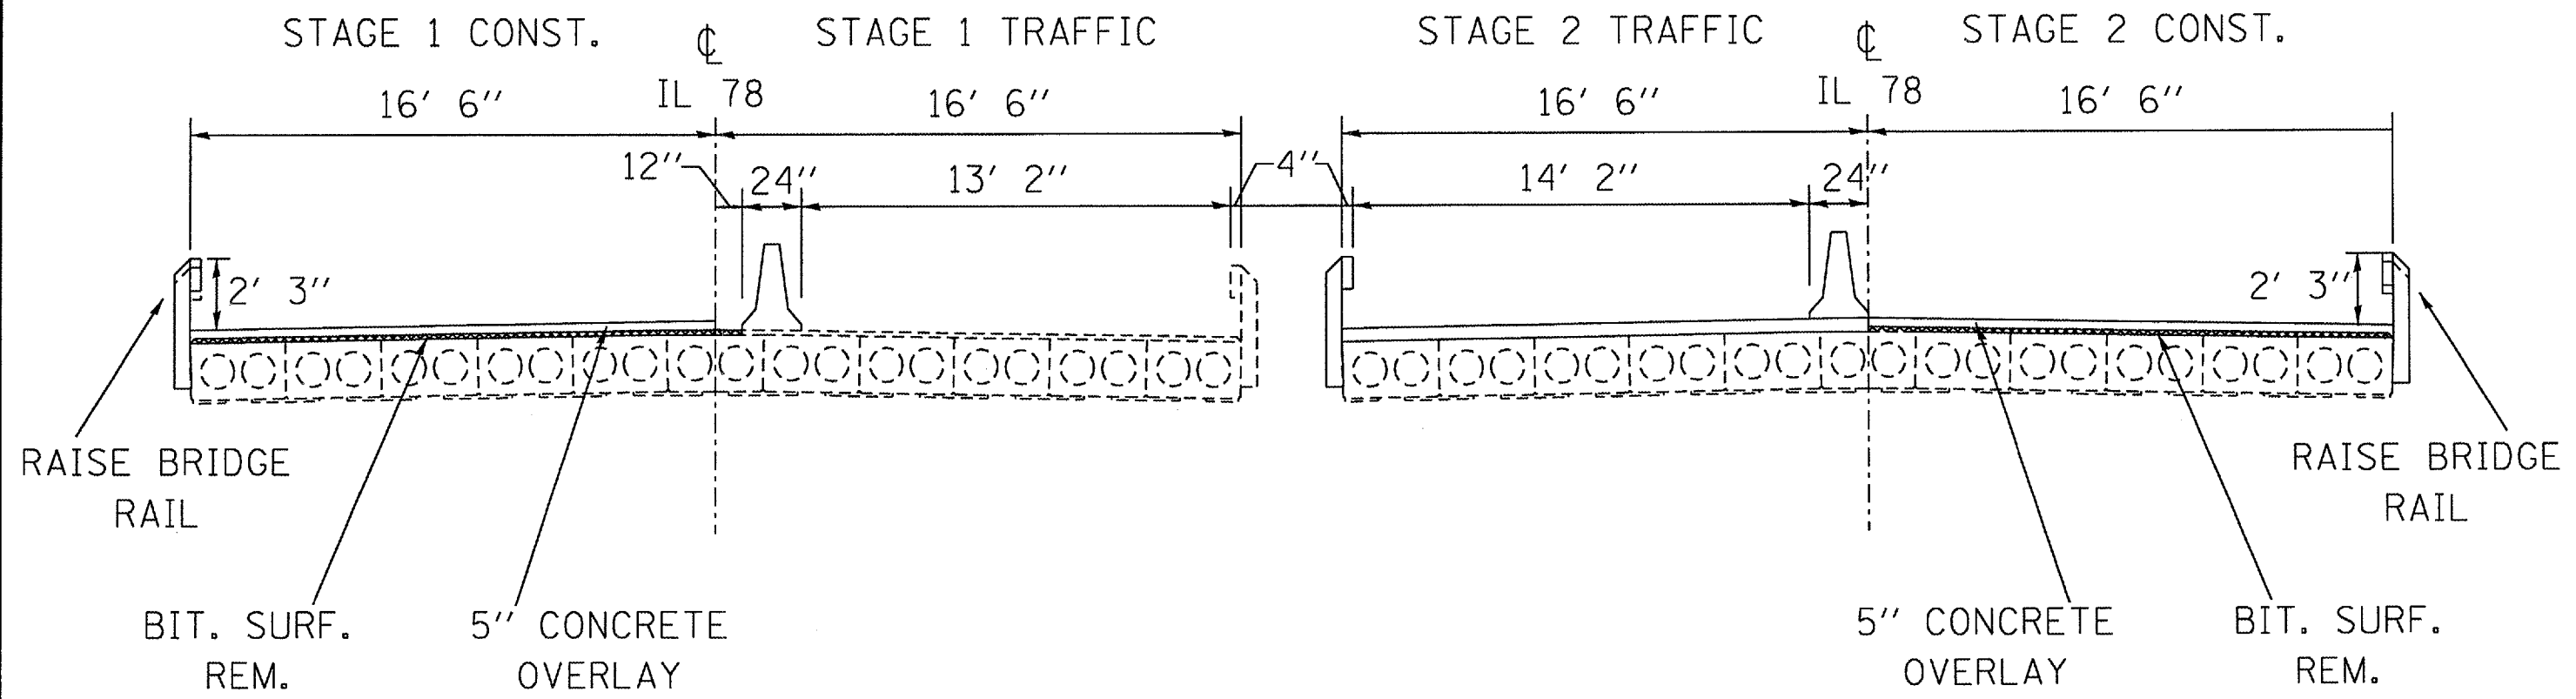

SEE STD 701321 FOR PLAN
 VIEW OF TRAFFIC CONTROL

(NOT TO SCALE)

TRAFFIC STAGING DETAIL
 FAP 614 (IL 78)
 SECTION (144BR-3)D
 CASS COUNTY