


F.A. RTE.	SECTION	COUNTY	TOTAL SHEETS	SHEET NO.
	D-6 ITS #1	SANGAMON		55
STA.		TO STA.		
FED. ROAD DIST. NO.	ILLINOIS	FED. AID PROJECT		

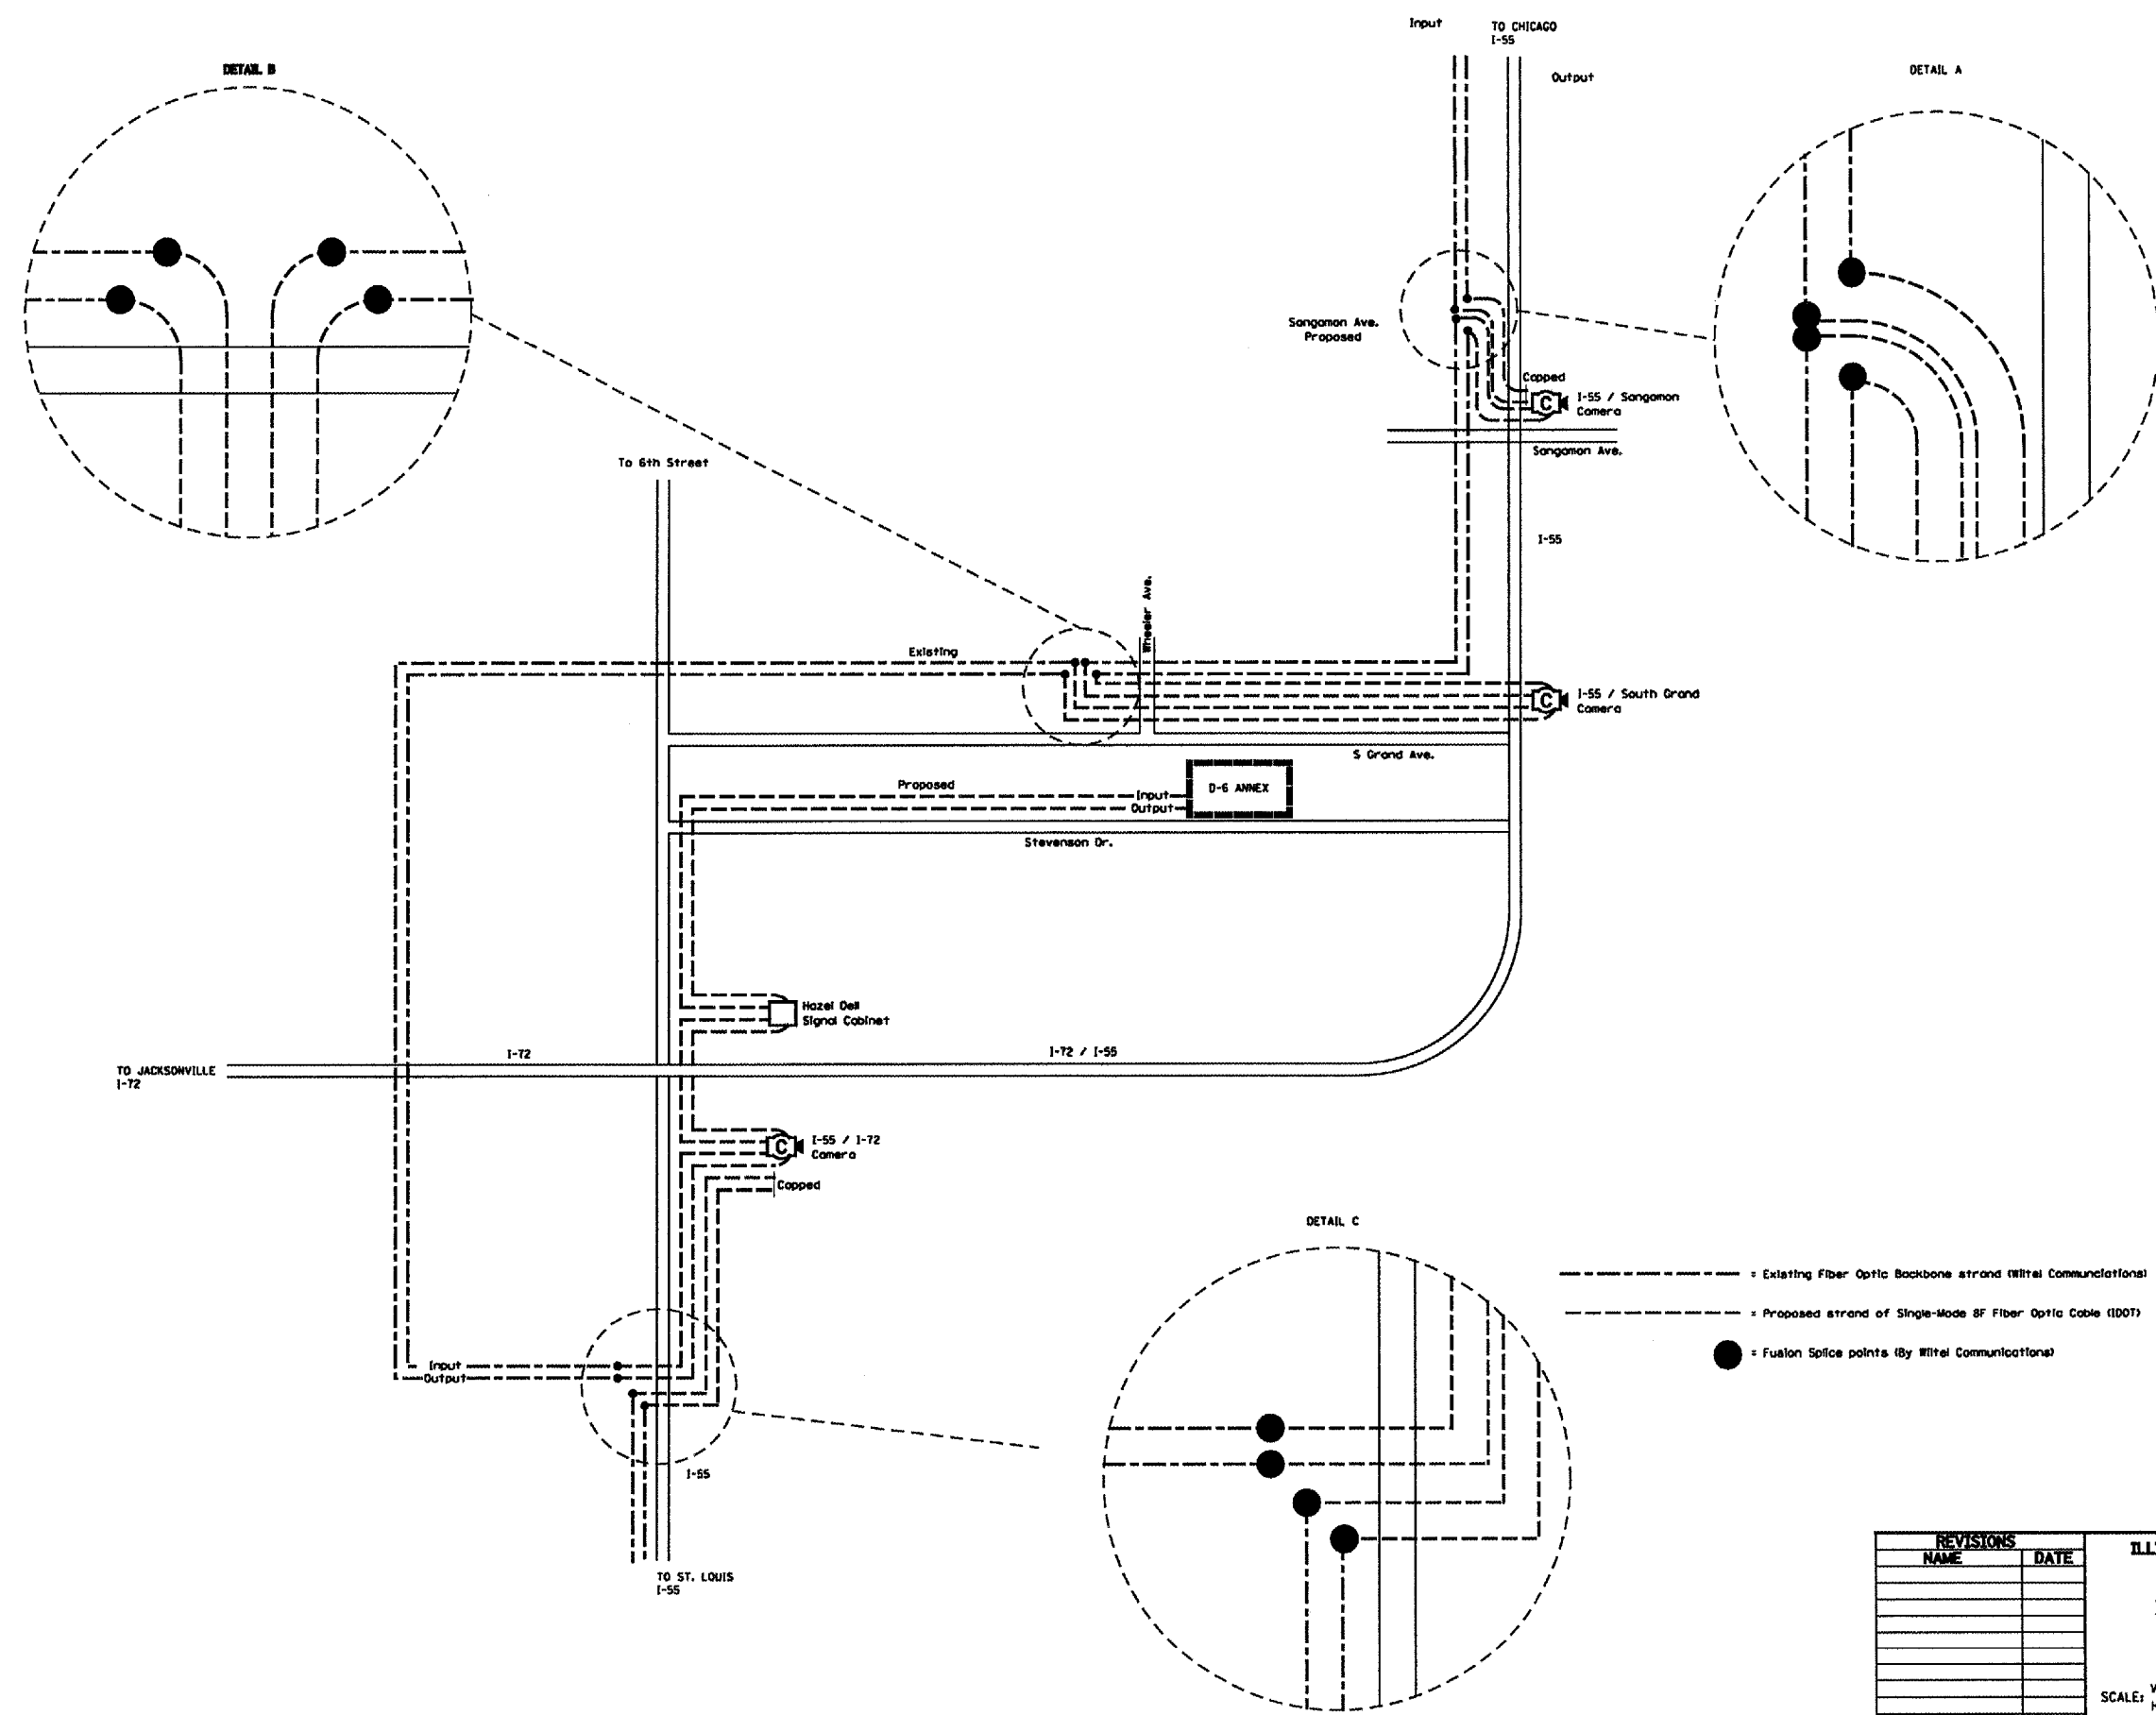

----- = Existing Fiber Optic Backbone strand (Witral Communications)  
 ----- = Proposed strand of Single-Mode 8F Fiber Optic Cable (DDOT)  
 ● = Fusion Splice points (By Witral Communications)

REVISIONS	
NAME	DATE

ILLINOIS DEPARTMENT OF TRANSPORTATION  
**FIBER OPTIC SYSTEM SCHEMATIC**  
 D-6 ITS  
 SANGAMON COUNTY  
 SCALE: VERT. NOT TO SCALE      DRAWN BY KDA  
 HORIZ.                                      CHECKED BY  
 DATE

PLOT DATE: \* DATE \*  
 FILE NAME: \* WITRAL \*  
 PLOT SCALE: \* 1/8" = 1' \*  
 USER NAME: \* RUSBR \*