


F.A.P. RTE.	SECTION	COUNTY	TOTAL SHEETS	SHEET NO.
327	(2,2)N	LAWRENCE	38	17
STA.		TO STA.		
FED. ROAD DIST. NO.		ILLINOIS	FED. AID PROJECT	

teasleyck 3/31/2005  
 c:\projects\74035d\02004p.dgn  
 FB 1

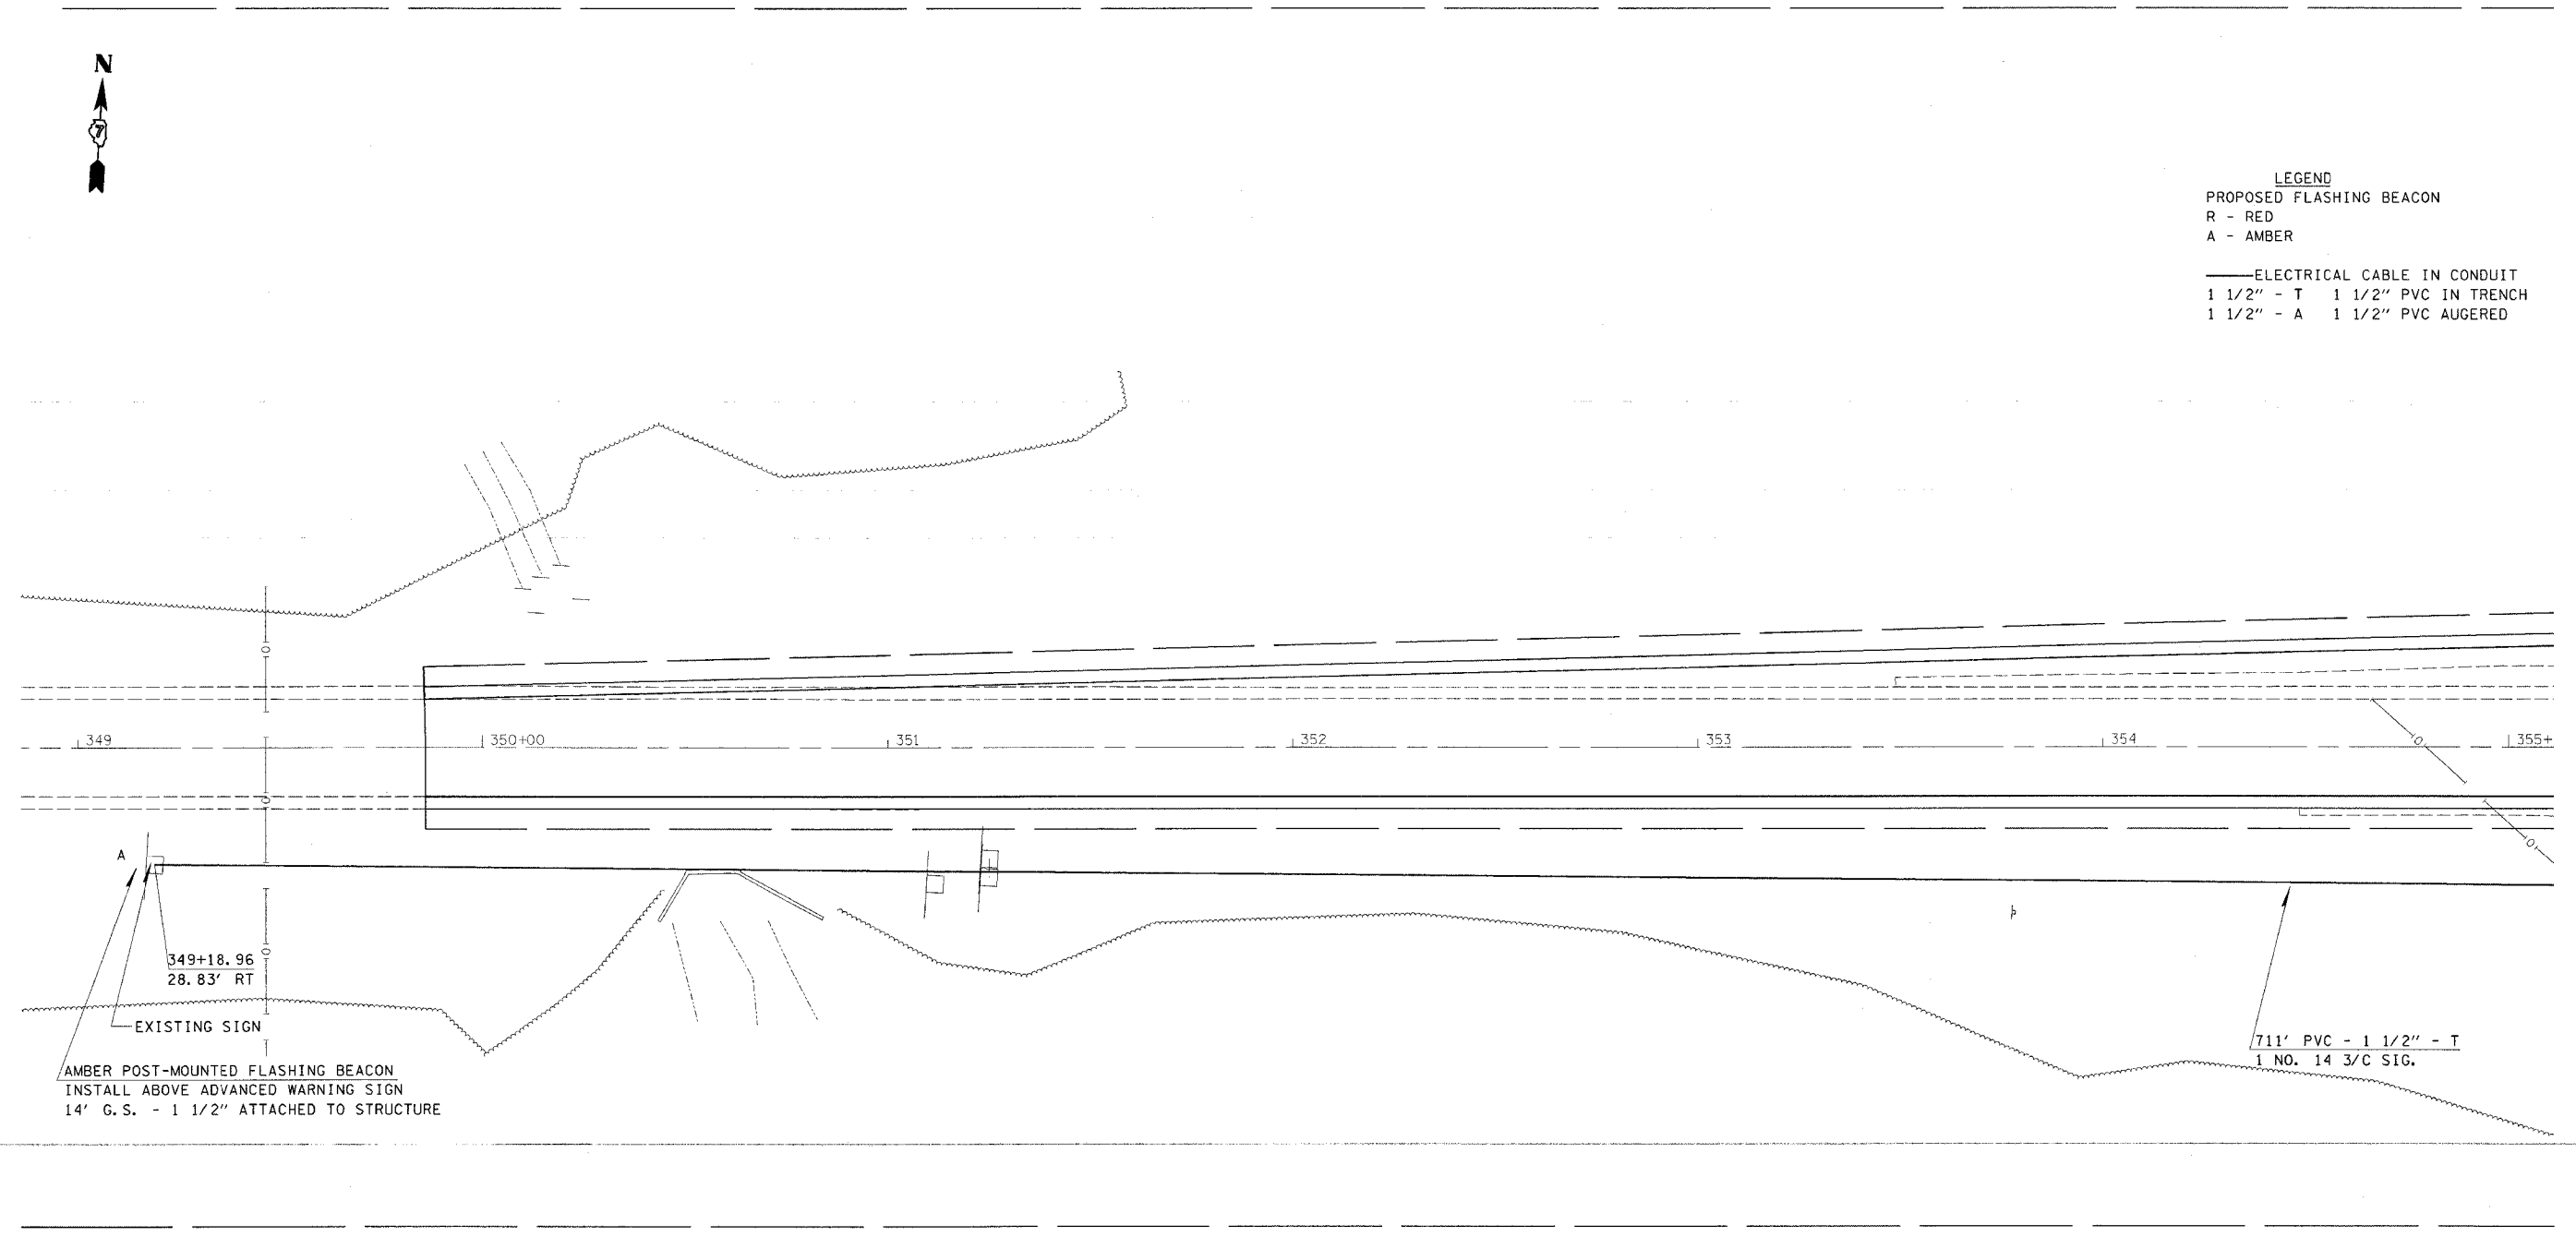

- LEGEND**
- PROPOSED FLASHING BEACON
  - R - RED
  - A - AMBER
  - ELECTRICAL CABLE IN CONDUIT
  - 1 1/2" - T 1 1/2" PVC IN TRENCH
  - 1 1/2" - A 1 1/2" PVC AUGERED



AMBER POST-MOUNTED FLASHING BEACON  
 INSTALL ABOVE ADVANCED WARNING SIGN  
 14' G.S. - 1 1/2" ATTACHED TO STRUCTURE

711' PVC - 1 1/2" - T  
 1 NO. 14 3/C SIG.

REVISIONS	
NAME	DATE

ILLINOIS DEPARTMENT OF TRANSPORTATION

**FLASHING BEACON SHEET**  
**STA 349+00 TO STA 355+00**

SCALE: VERT. \_\_\_\_\_  
 HORIZ. \_\_\_\_\_  
 DATE \_\_\_\_\_

DRAWN BY \_\_\_\_\_  
 CHECKED BY \_\_\_\_\_

PLOT DATE = 3/31/2005  
 PLOT SCALE = AS SHOWN  
 PLOT SCALE = AS SHOWN  
 REFERENCE = AREF