


F.A.P. RTE.	SECTION	COUNTY	TOTAL SHEETS	SHEET NO.
327	(2,2)N	LAWRENCE	38	19
STA.		TO STA.		
FED. ROAD DIST. NO.	ILLINOIS	FED. AID PROJECT		



LEGEND

PROPOSED FLASHING BEACON
 R - RED
 A - AMBER

— ELECTRICAL CABLE IN CONDUIT
 1 1/2" - T 1 1/2" PVC IN TRENCH
 1 1/2" - A 1 1/2" PVC AUGERED

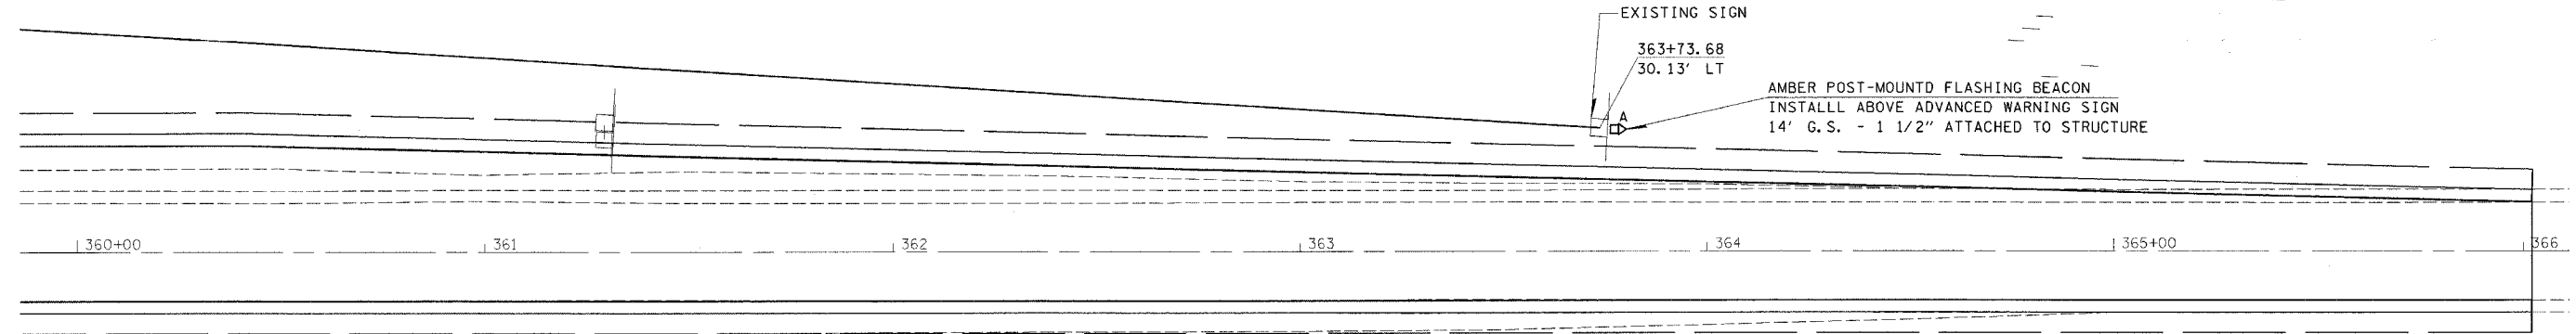

REVISIONS	
NAME	DATE

ILLINOIS DEPARTMENT OF TRANSPORTATION

FLASHING BEACON SHEET
STA 360+00 TO STA 366+00

SCALE: VERT. _____
 HORIZ. _____
 DATE _____

DRAWN BY _____
 CHECKED BY _____

teasleyck
 3/31/2005
 c:\projects\74035d\02004pa.dgn
 FB 3

PLOT DATE = 3/31/2005
 PLOT TIME = 11:58:11
 PLOT SCALE = AS SHOWN
 REFERENCE = REF