


F.A.P. RTE.	SECTION	COUNTY	TOTAL SHEETS	SHEET NO.
327	(2-2)N	LAWRENCE	38	22
STA. 349+86.00		TO STA. 350+00.00		
FED. ROAD DIST. NO. ILLINOIS FED. AID PROJECT				

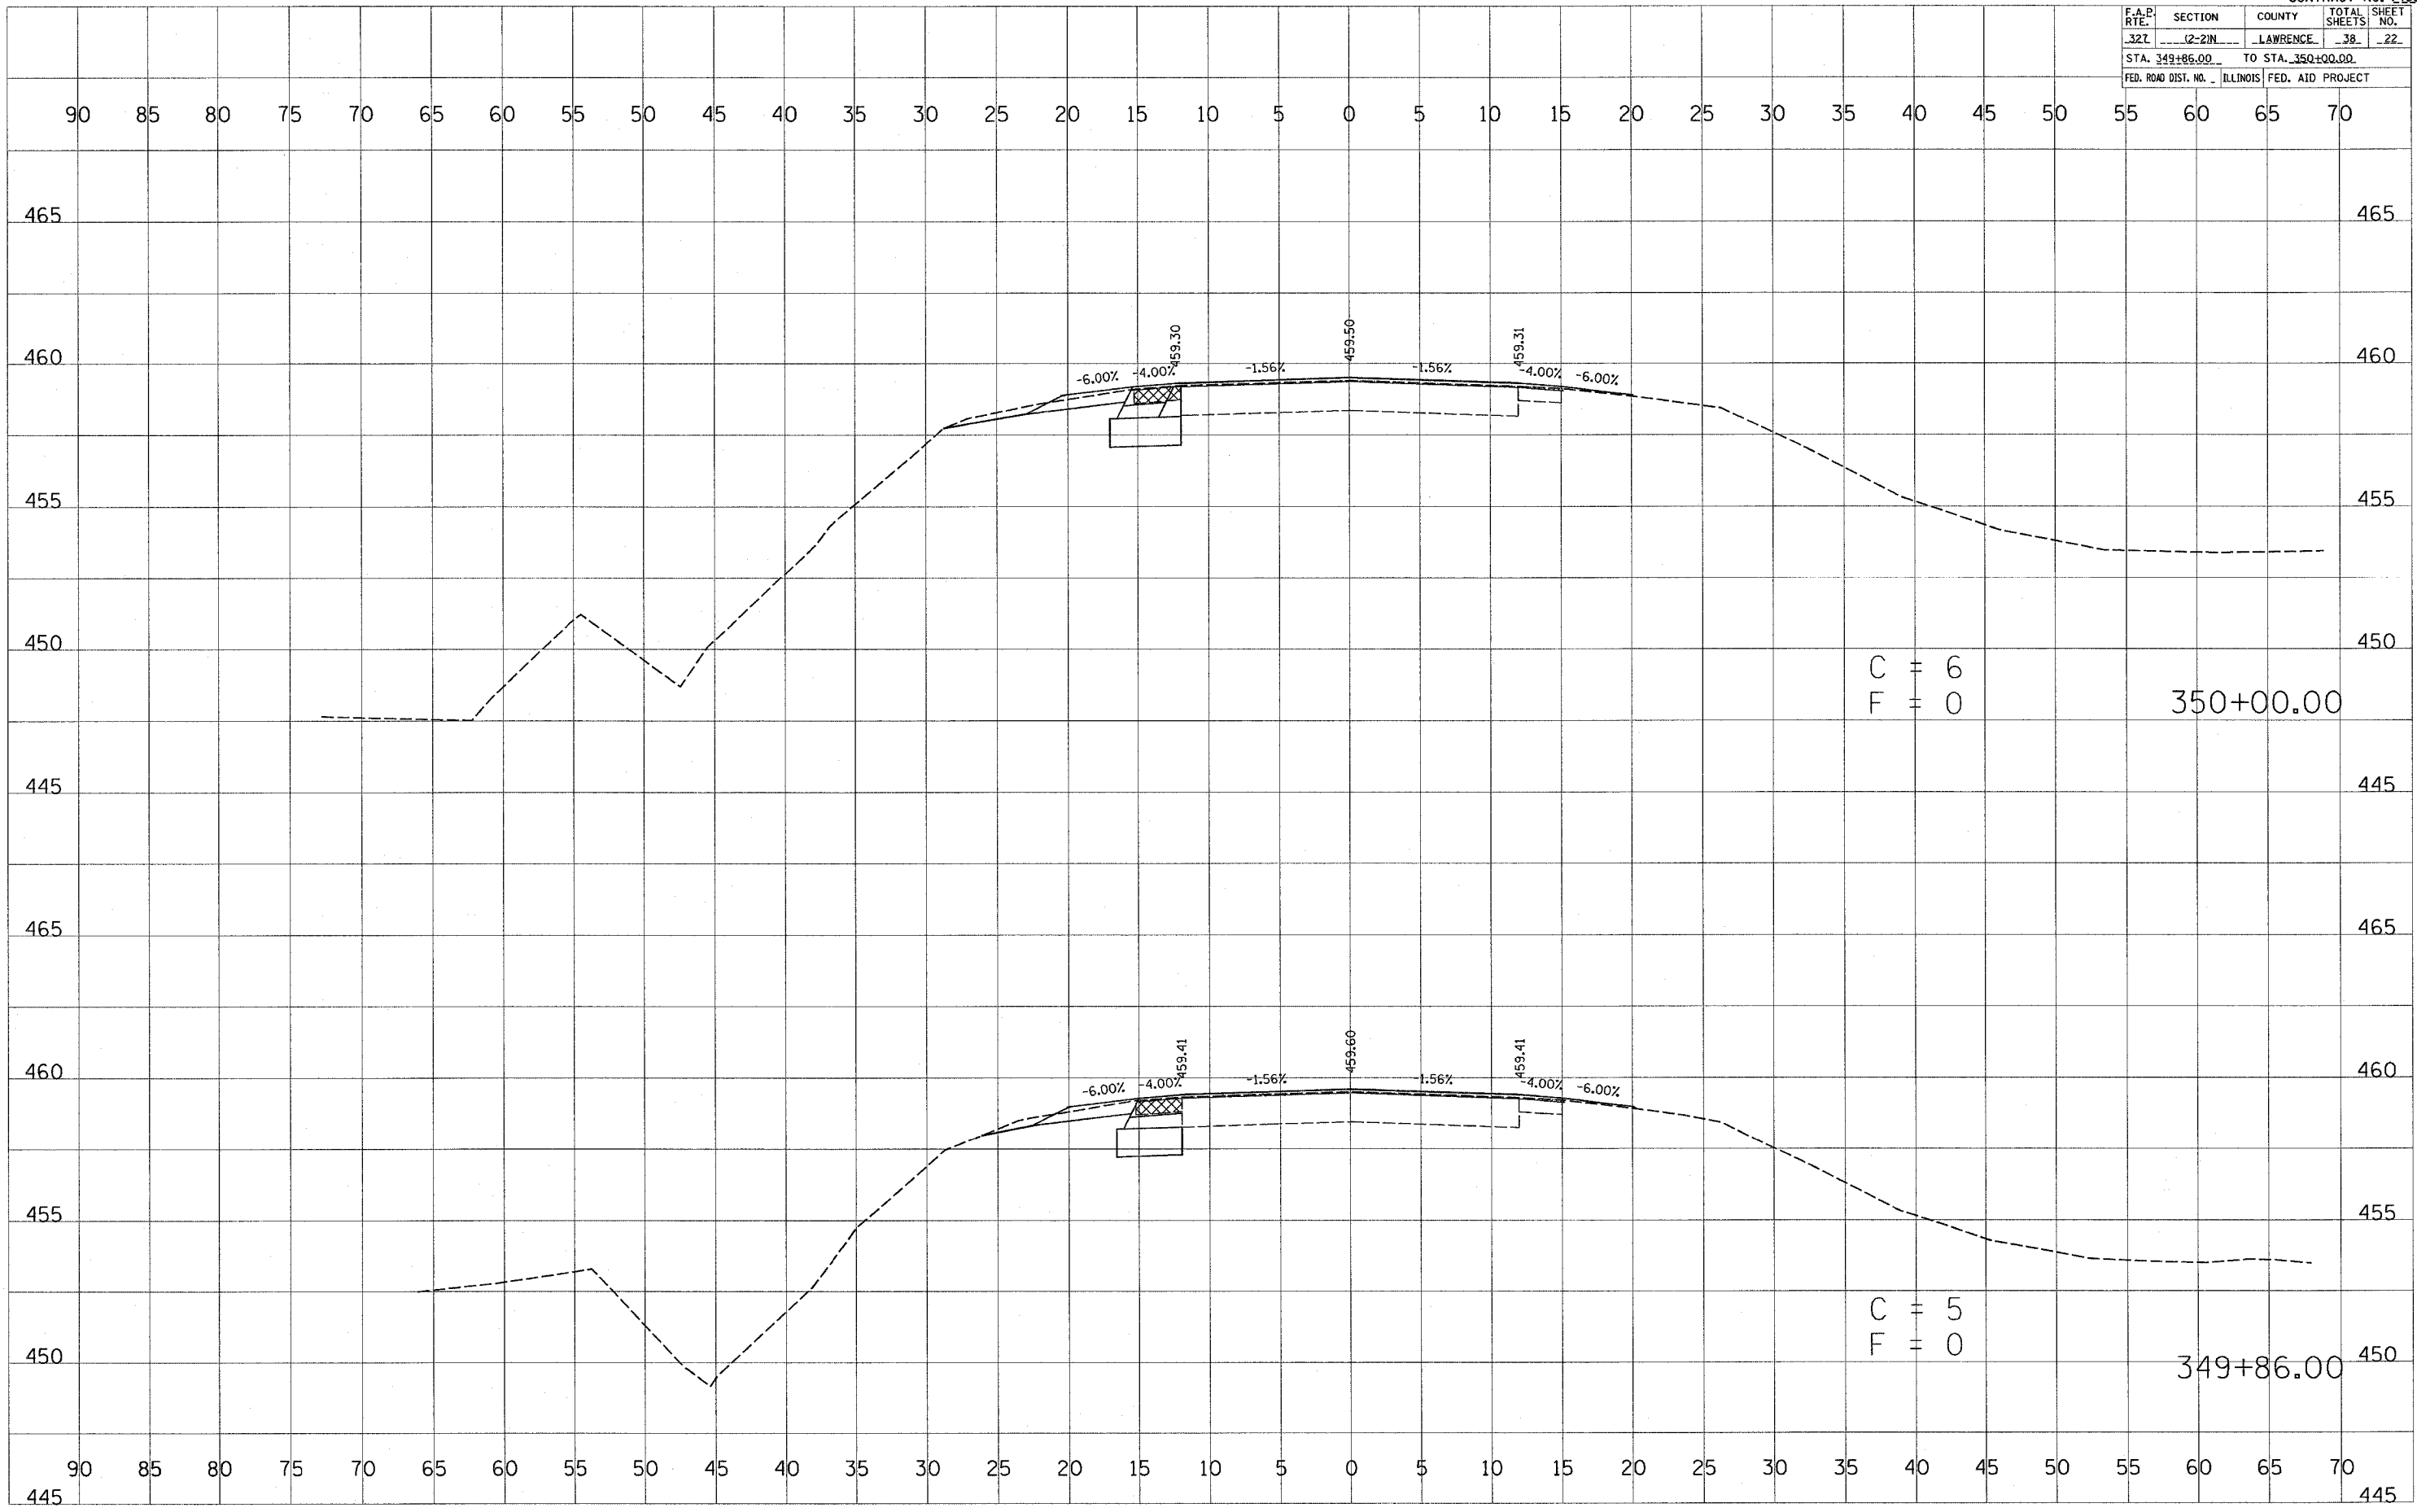

C = 6
F = 0

350+00.00

C = 5
F = 0

349+86.00

DATE: _____ BY: _____

FINAL SURVEY: _____

DESIGNED: _____

PLOTTED: _____

NOTE BOOK: _____

AREAS: _____

CHECKED: _____

NO. _____

DATE: _____ BY: _____

ORIGINAL SURVEY: _____

DESIGNED: _____

PLOTTED: _____

NOTE BOOK: _____

AREAS: _____

CHECKED: _____

NO. _____

PLOT DATE: 4/13/2005

FILE NAME: *FILE1*

PLOT SCALE: *SCALE*

REFERENCE: *REF*