


F.A.P. RTE.	SECTION	COUNTY	TOTAL SHEETS	SHEET NO.
321	12-21N	LAWRENCE	39	29
STA. 353+50.00		TO STA. 354+00.00		
FED. ROAD DIST. NO. ILLINOIS FED. AID PROJECT				

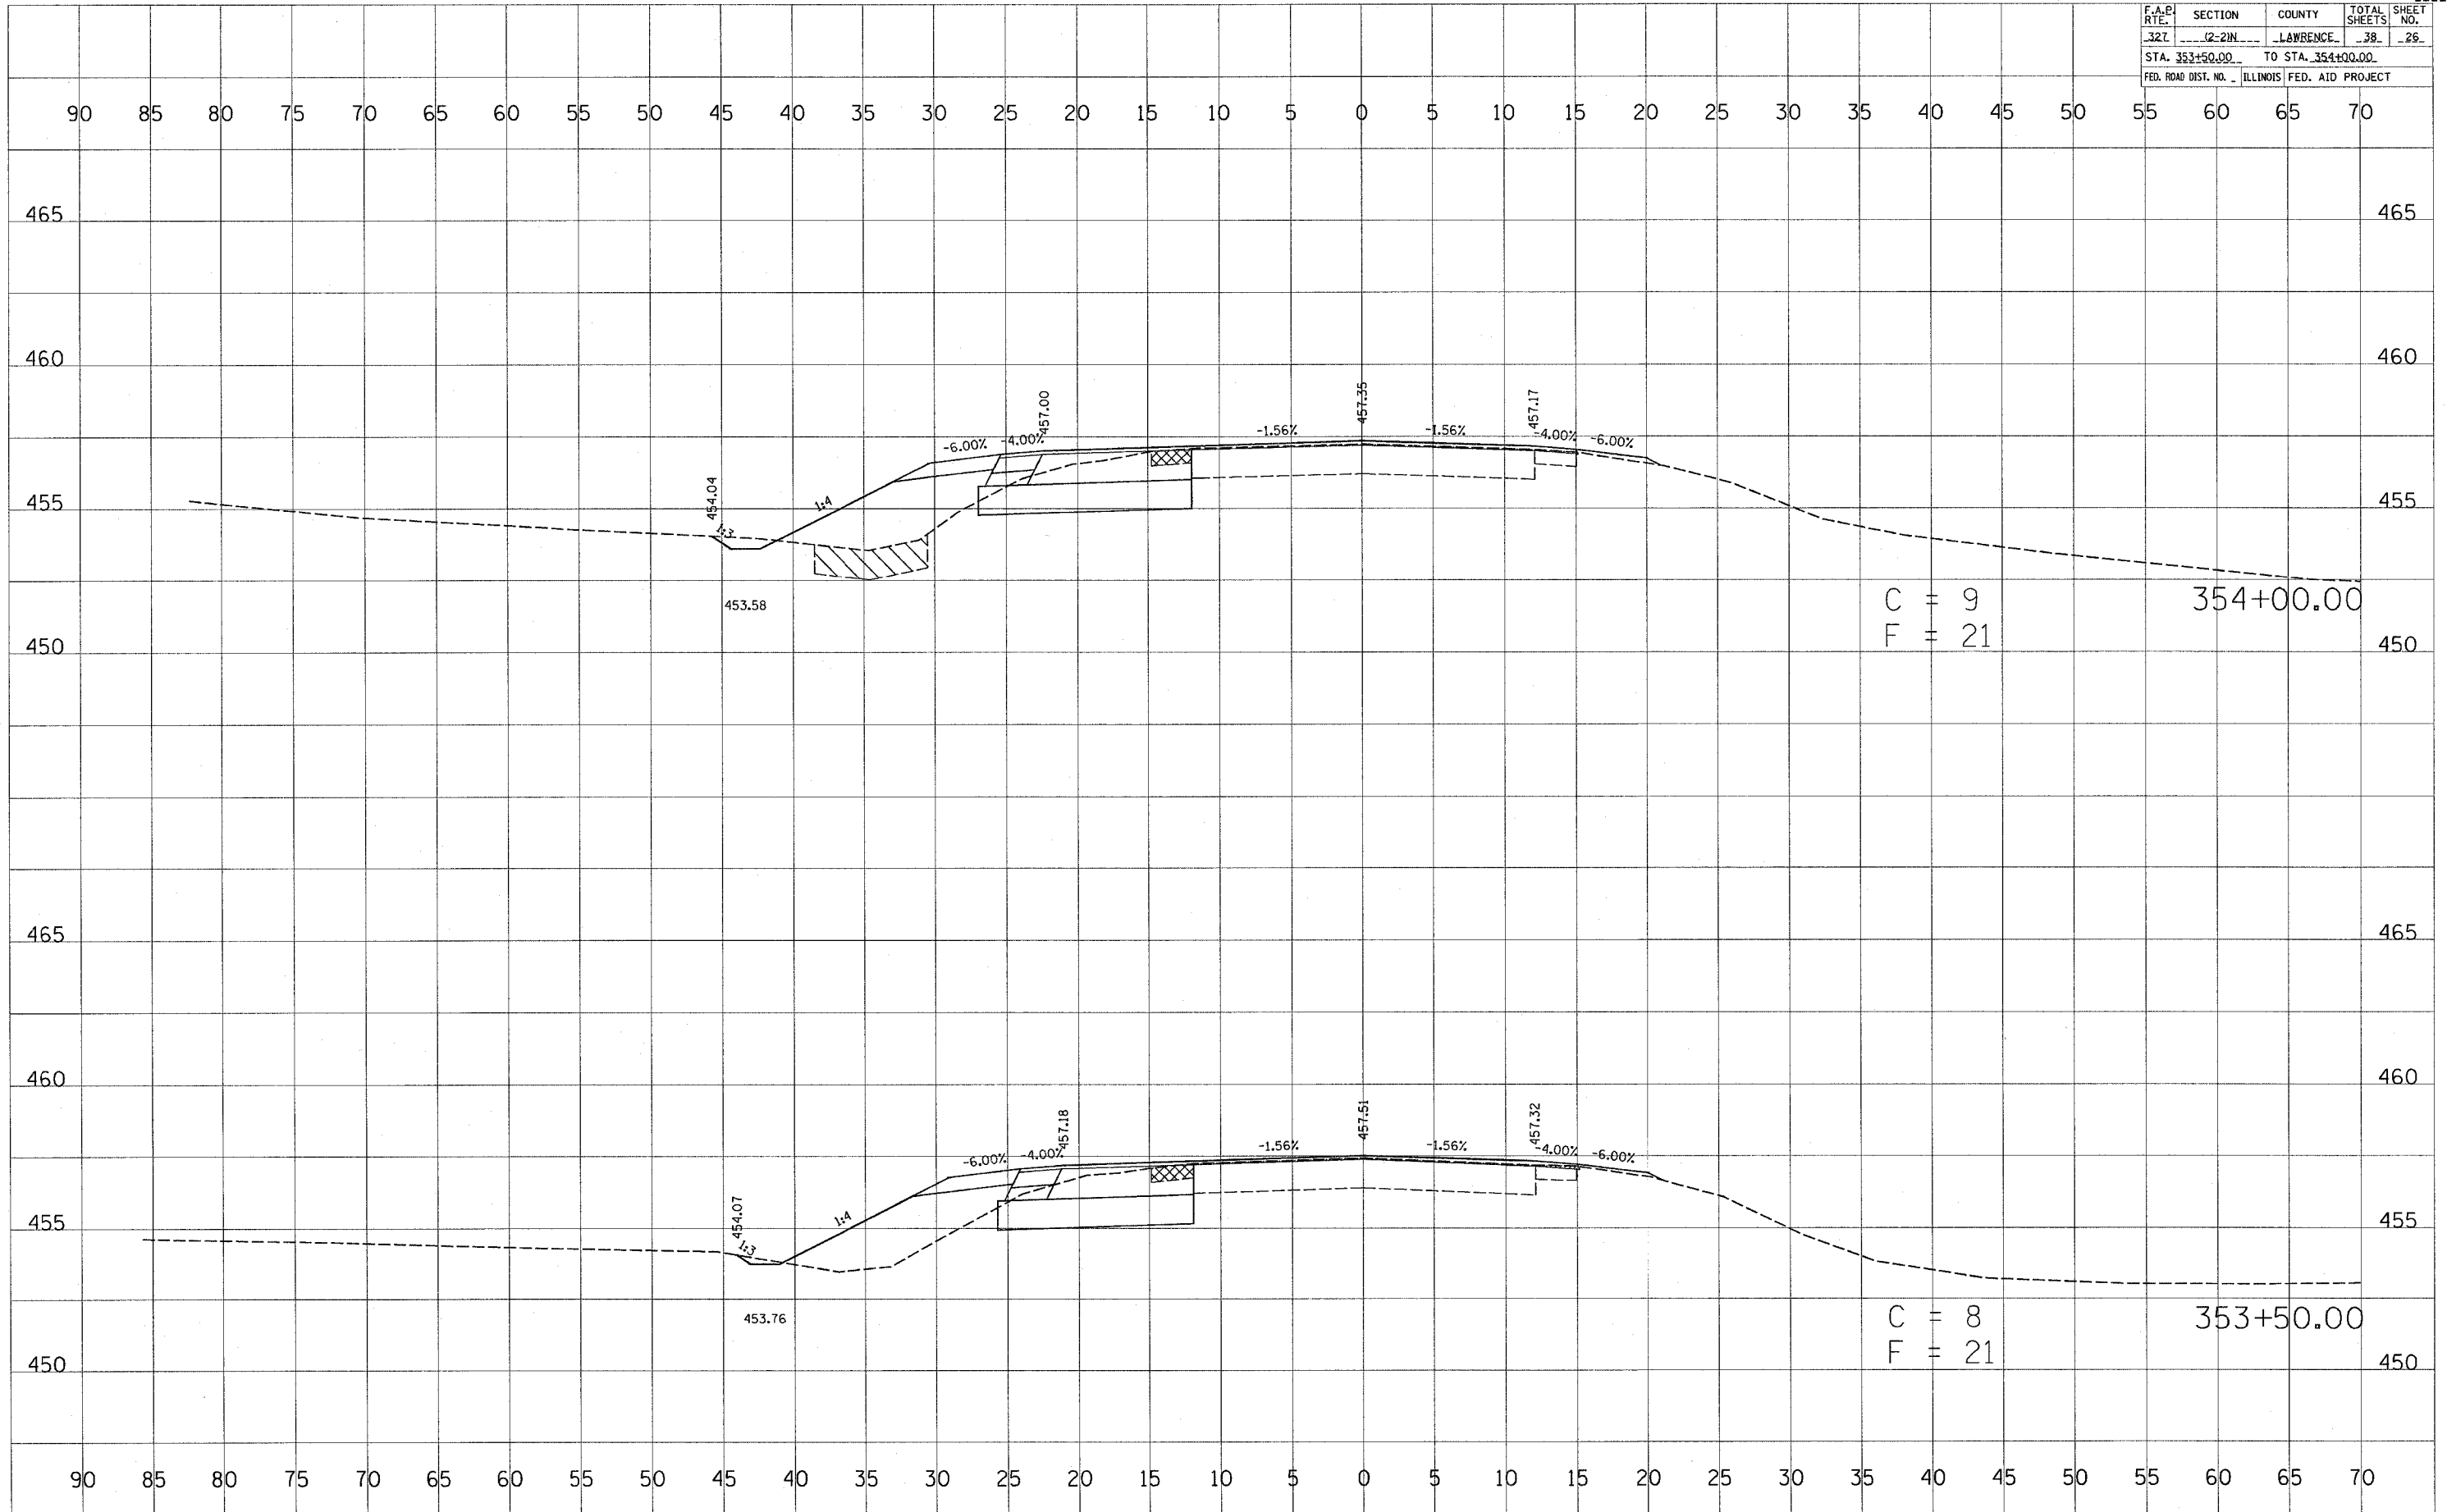

BY: _____ DATE: _____
 SURVEYED _____
 PLOTTED _____
 NOTE BOOK _____
 TEMPLATE _____
 AREAS CHECKED _____

BY: _____ DATE: _____
 SURVEYED _____
 PLOTTED _____
 NOTE BOOK _____
 TEMPLATE _____
 AREAS CHECKED _____

PLOT DATE = 4/13/2006
 FILE NAME = 061514
 PLOT SCALE = 1"=40'
 REFERENCE = 061514