

F.A.P. RTE.	SECTION	COUNTY	TOTAL SHEETS	SHEET NO.
327	2-21N	LAWRENCE	38	31
STA. 359+00.00		TO STA. 359+50.00		
FED. ROAD DIST. NO.		ILLINOIS	FED. AID PROJECT	

BY: _____ DATE: _____

FINAL SURVEY PLOTTED BY: _____

NOTE BOOK NO. _____

AREAS CHECKED: _____


BY: _____ DATE: _____

ORIGINAL SURVEY PLOTTED BY: _____

NOTE BOOK NO. _____

AREAS CHECKED: _____

PLOT DATE = 4/13/2005
 PLOT SCALE = 1"=40'
 REFERENCE = REF

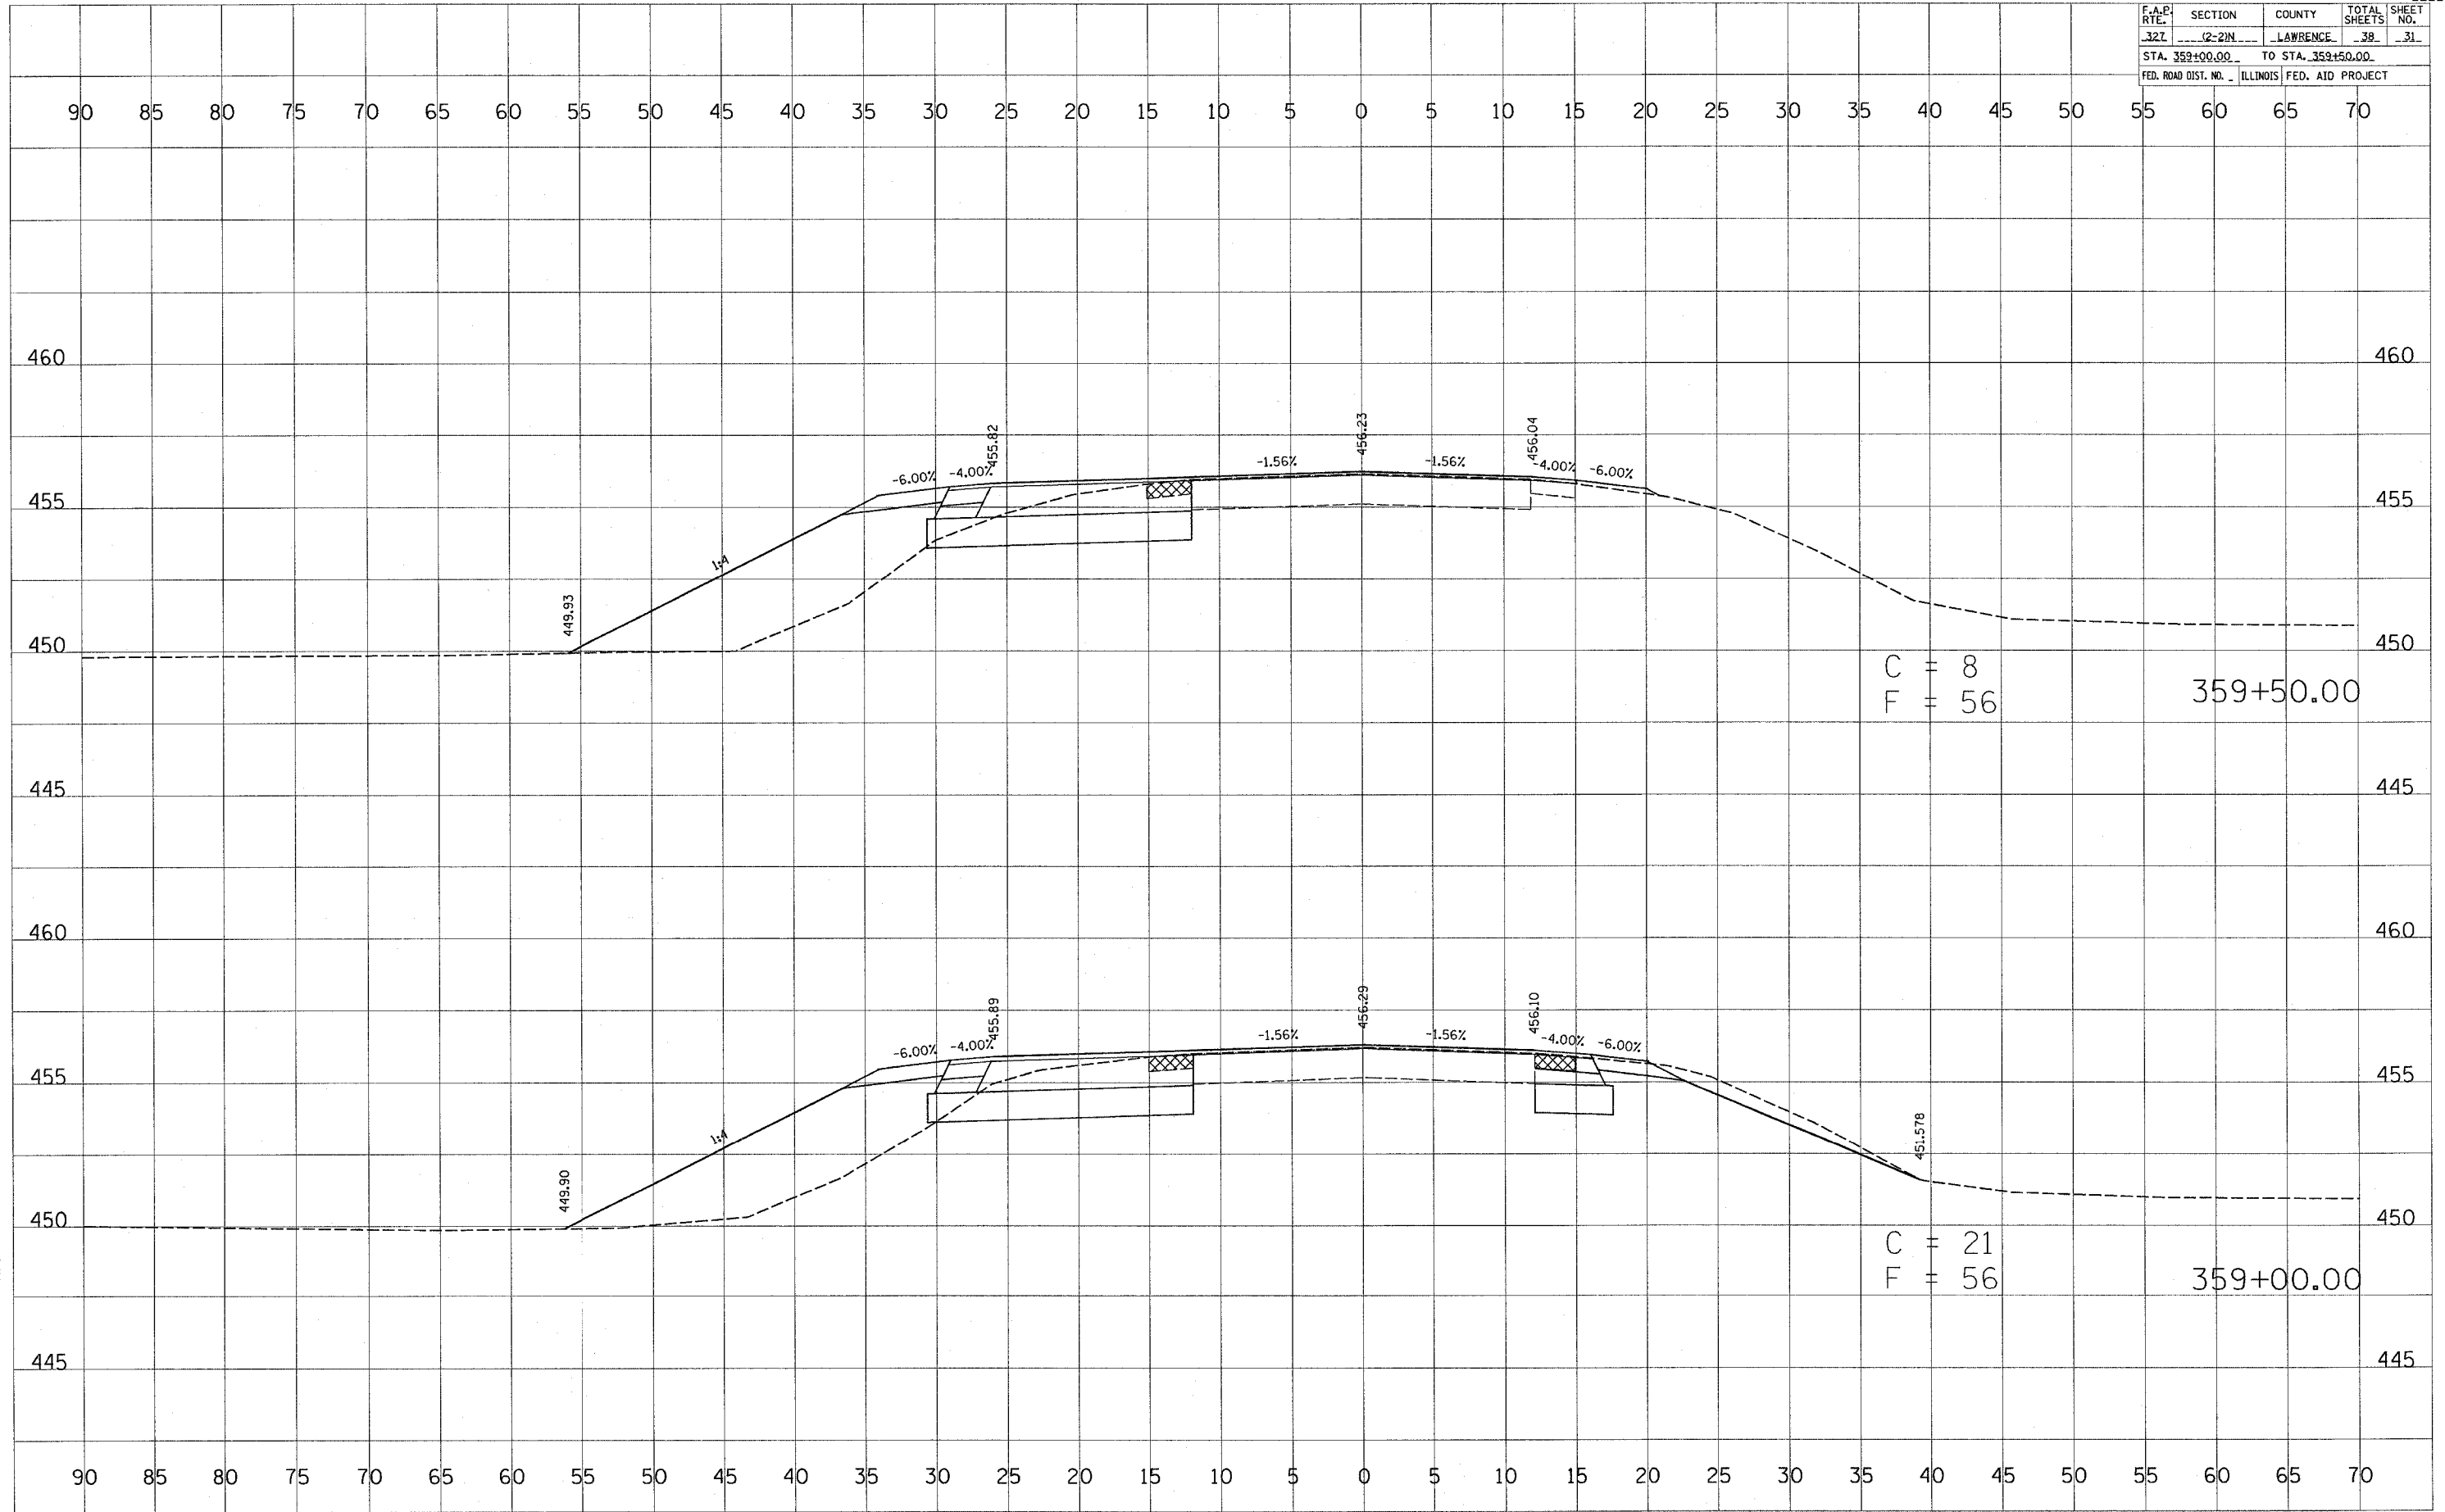

C = 8
 F = 56
 359+50.00

C = 21
 F = 56
 359+00.00