


F.A.P. RTE.	SECTION	COUNTY	TOTAL SHEETS	SHEET NO.
327	12-21N	LAWRENCE	38	34
STA. 362+00.00		TO STA. 362+50.00		
FED. ROAD DIST. NO.		ILLINOIS FED. AID PROJECT		

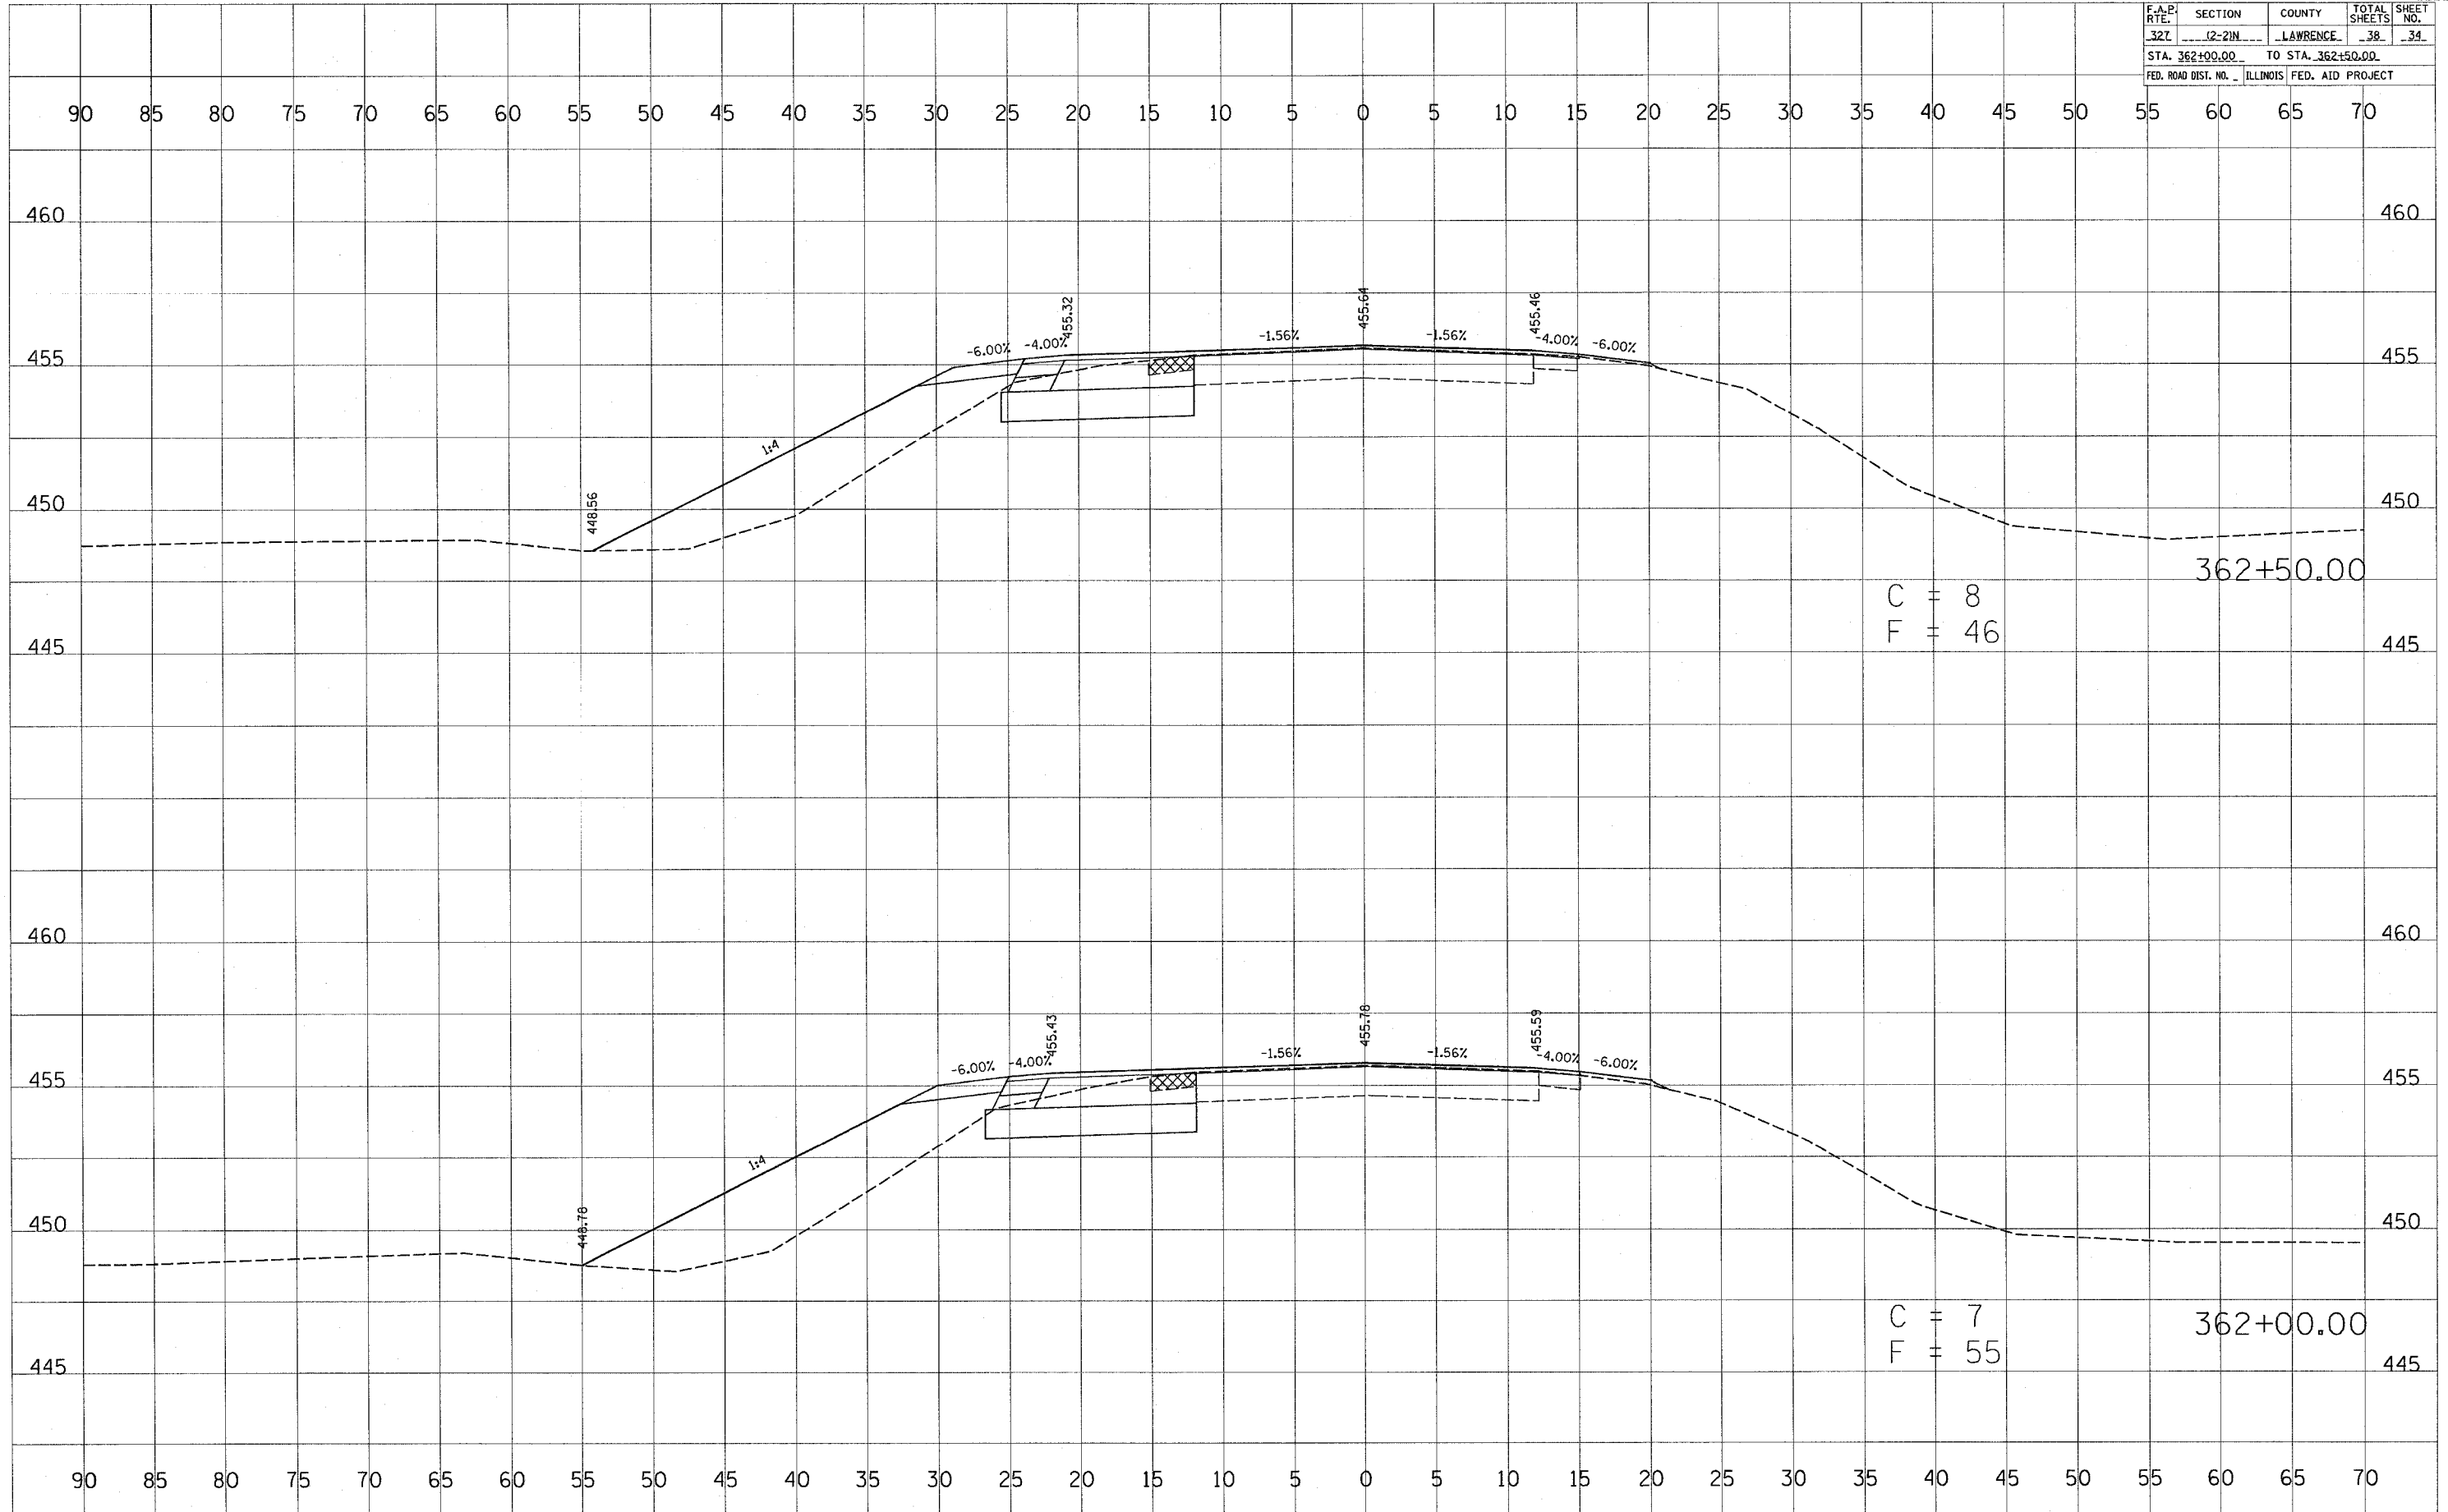

C = 8  
F = 46

C = 7  
F = 55

BY: \_\_\_\_\_ DATE: \_\_\_\_\_  
 SURVEYED \_\_\_\_\_  
 PLOTTED \_\_\_\_\_  
 CHECKED \_\_\_\_\_  
 AREAS CHECKED \_\_\_\_\_  
 NO. \_\_\_\_\_

BY: \_\_\_\_\_ DATE: \_\_\_\_\_  
 SURVEYED \_\_\_\_\_  
 PLOTTED \_\_\_\_\_  
 CHECKED \_\_\_\_\_  
 AREAS CHECKED \_\_\_\_\_  
 NO. \_\_\_\_\_

PLOT DATE = 4/13/2005  
 PLOT SCALE = 1"=40'  
 REFERENCE = REF