



teesleyck
4/1/2005
c:\projects\74059d\03904pa.dgn
TYP

FAS 8736	SECTION (110) RS-4	COUNTY JEFFERSON	TOTAL SHEETS	SHEET NO. 4
FED. ROAD DIST. NO. 1	ILLINOIS	FED. AID PROJECT NO.	CONTRACT NO. 74059	

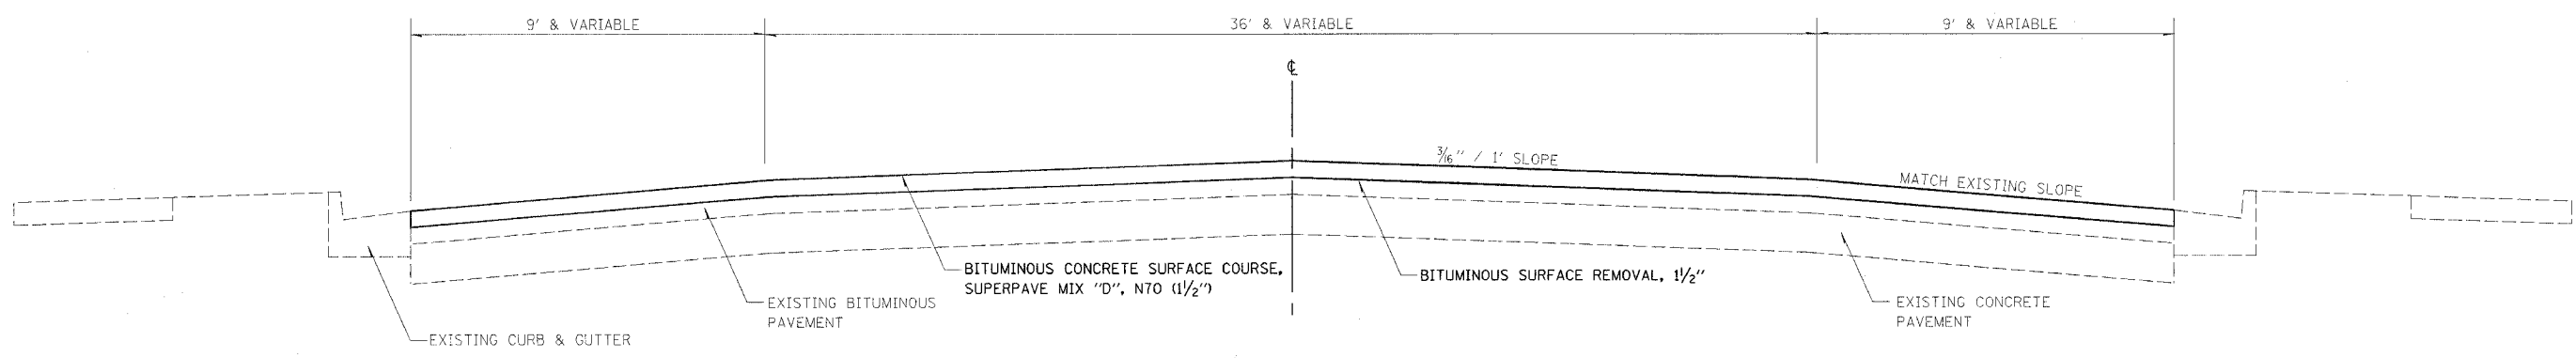

PROPOSED
STA 1126+86 TO STA 31+84

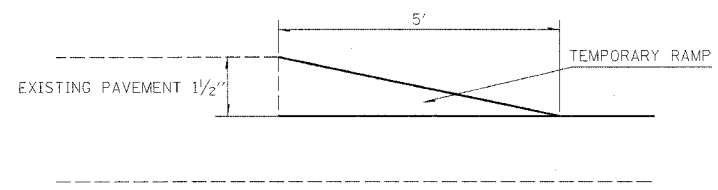

TEMPORARY RAMP DETAIL
 STA 1126+89 TO STA 1126+94 = 20 SQ YD
 STA 31+79 TO STA 31+84 = 39 SQ YD
 TOTAL = 59 SQ YD

REVISIONS	
NAME	DATE

ILLINOIS DEPARTMENT OF TRANSPORTATION

TYPICAL SECTIONS

SCALE: VERT. DATE
 HORIZ. DRAWN BY
 CHECKED BY