


teasleyck
 4/1/2005
 c:\projects\74059d\03904pa.dgn
 PS 6

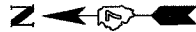


FAS	SECTION	COUNTY	TOTAL SHEETS	SHEET NO.
8736	(110) RS-4	JEFFERSON		14
FED. ROAD DIST. NO. 7		ILLINOIS	FED. AID PROJECT NO.	

CONTRACT NO. 74059

78000100 THERMOPLASTIC PAVEMENT MARKING - LETTERS AND SYMBOLS	
LEFT TURN/STRAIGHT ARROWS 2 EACH	52 SQ FT
RIGHT TURN/STRAIGHT ARROWS 2 EACH	52 SQ FT
TOTAL	104 SQ FT

78000650 THERMOPLASTIC PAVEMENT MARKING - LINE 24"	
STOP BAR AT HARRISON STREET	45 FT
TOTAL	45 FT

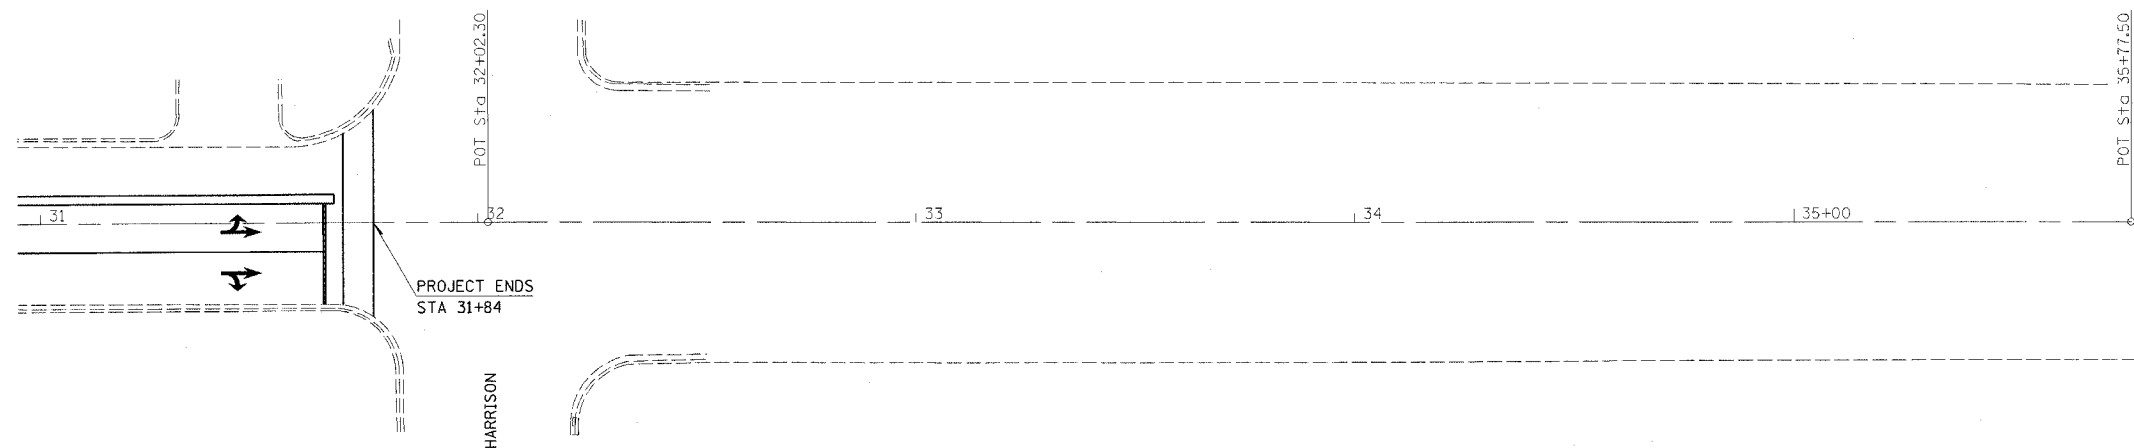

REVISIONS	
NAME	DATE

ILLINOIS DEPARTMENT OF TRANSPORTATION
PLAN SHEET
STA 31+00 TO 35+77.50

SCALE: VERT. _____
 HORIZ. _____
 DATE _____
 DRAWN BY _____
 CHECKED BY _____