




FAP NO.	SECTION	COUNTY	TOTAL SHEETS	SHEET NO.
692	12-1BR-1	MADISON	65	11
STA. 1436+50.00 TO STA. 1442+50.00		CONTRACT NO.: 76386		

PLAN	DATE
BY	
DATE	
BY	
DATE	
BY	
DATE	

PROFILE	DATE
BY	
DATE	
BY	
DATE	
BY	
DATE	

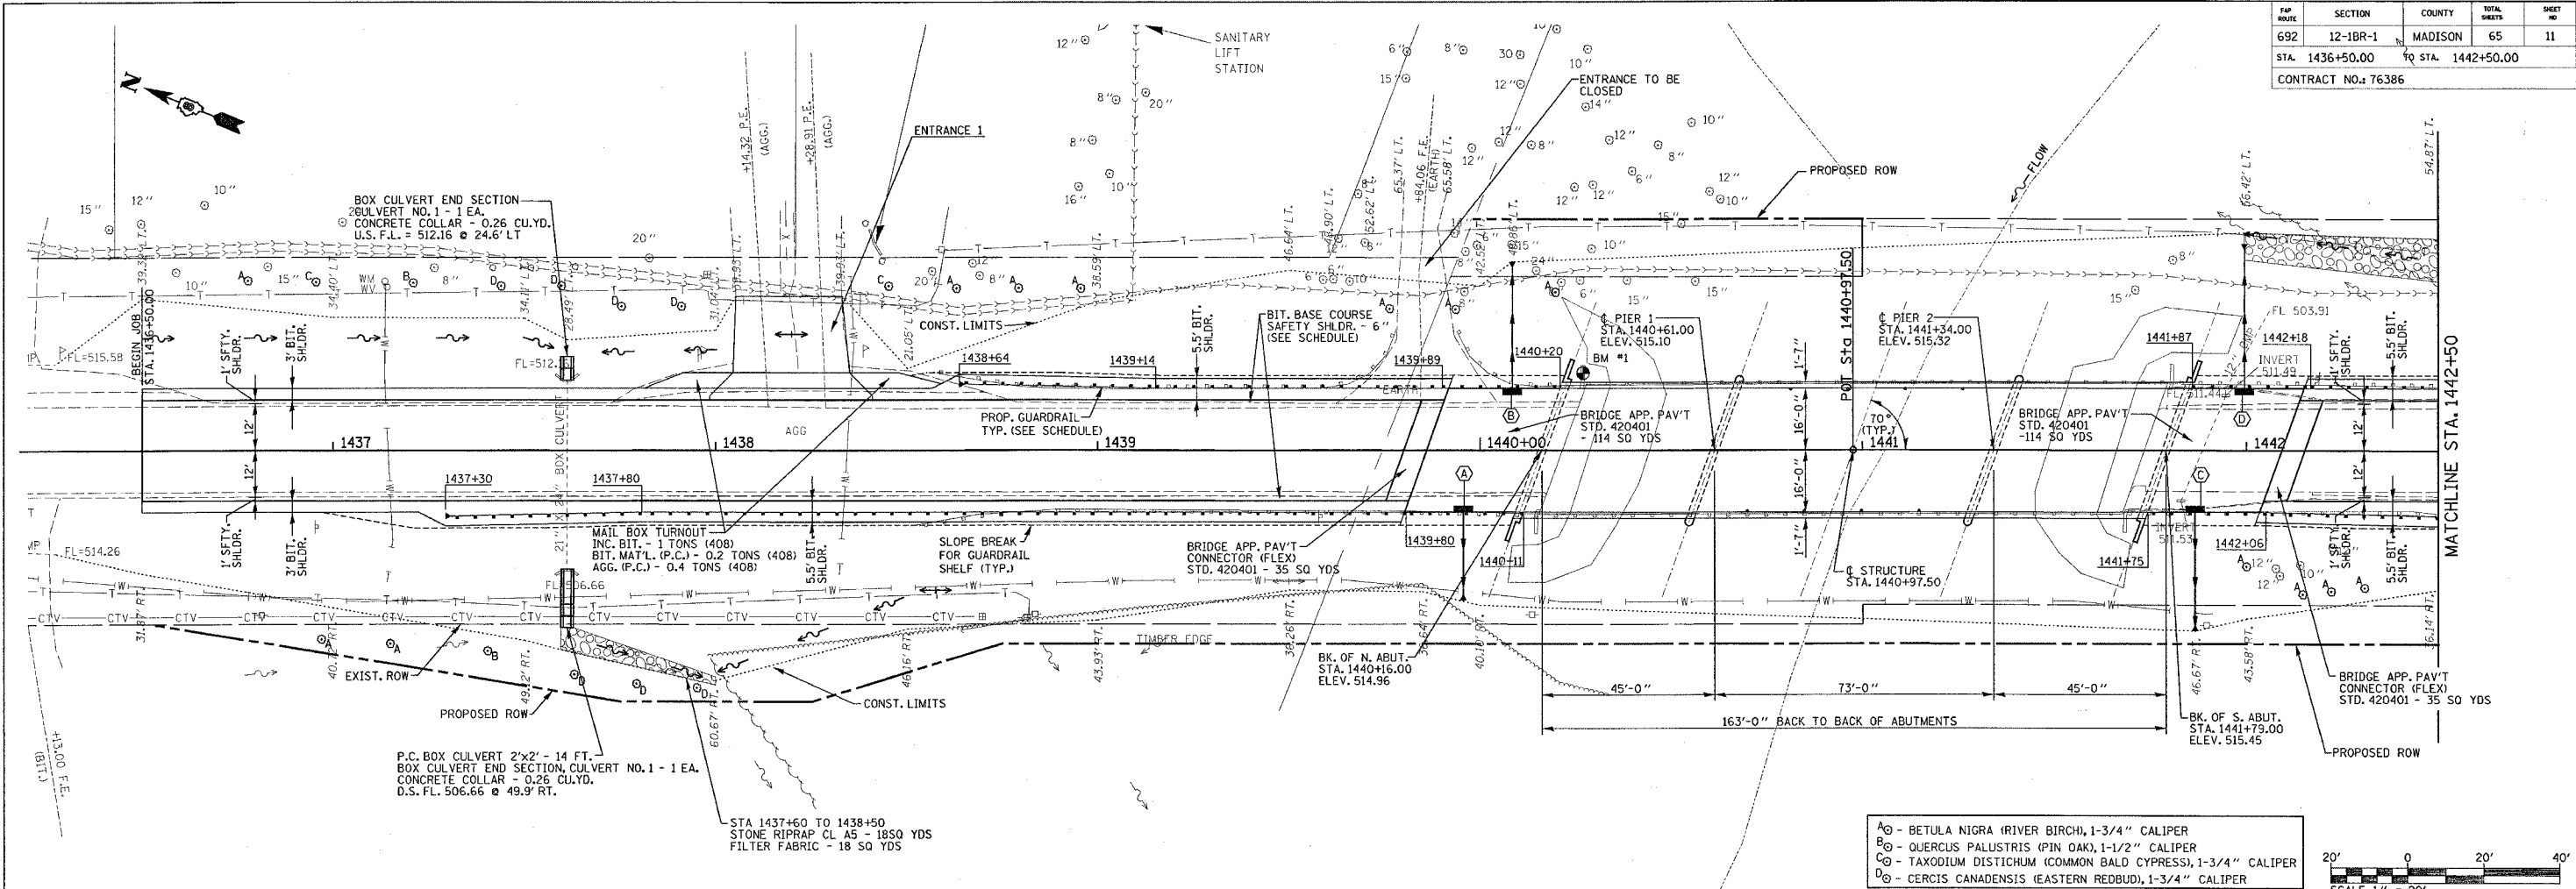

- A - BETULA NIGRA (RIVER BIRCH), 1-3/4" CALIPER
- B - QUERCUS PALUSTRIS (PIN OAK), 1-1/2" CALIPER
- C - TAXODIUM DISTICHUM (COMMON BALD CYPRESS), 1-3/4" CALIPER
- D - CERCIS CANADENSIS (EASTERN REDBUD), 1-3/4" CALIPER

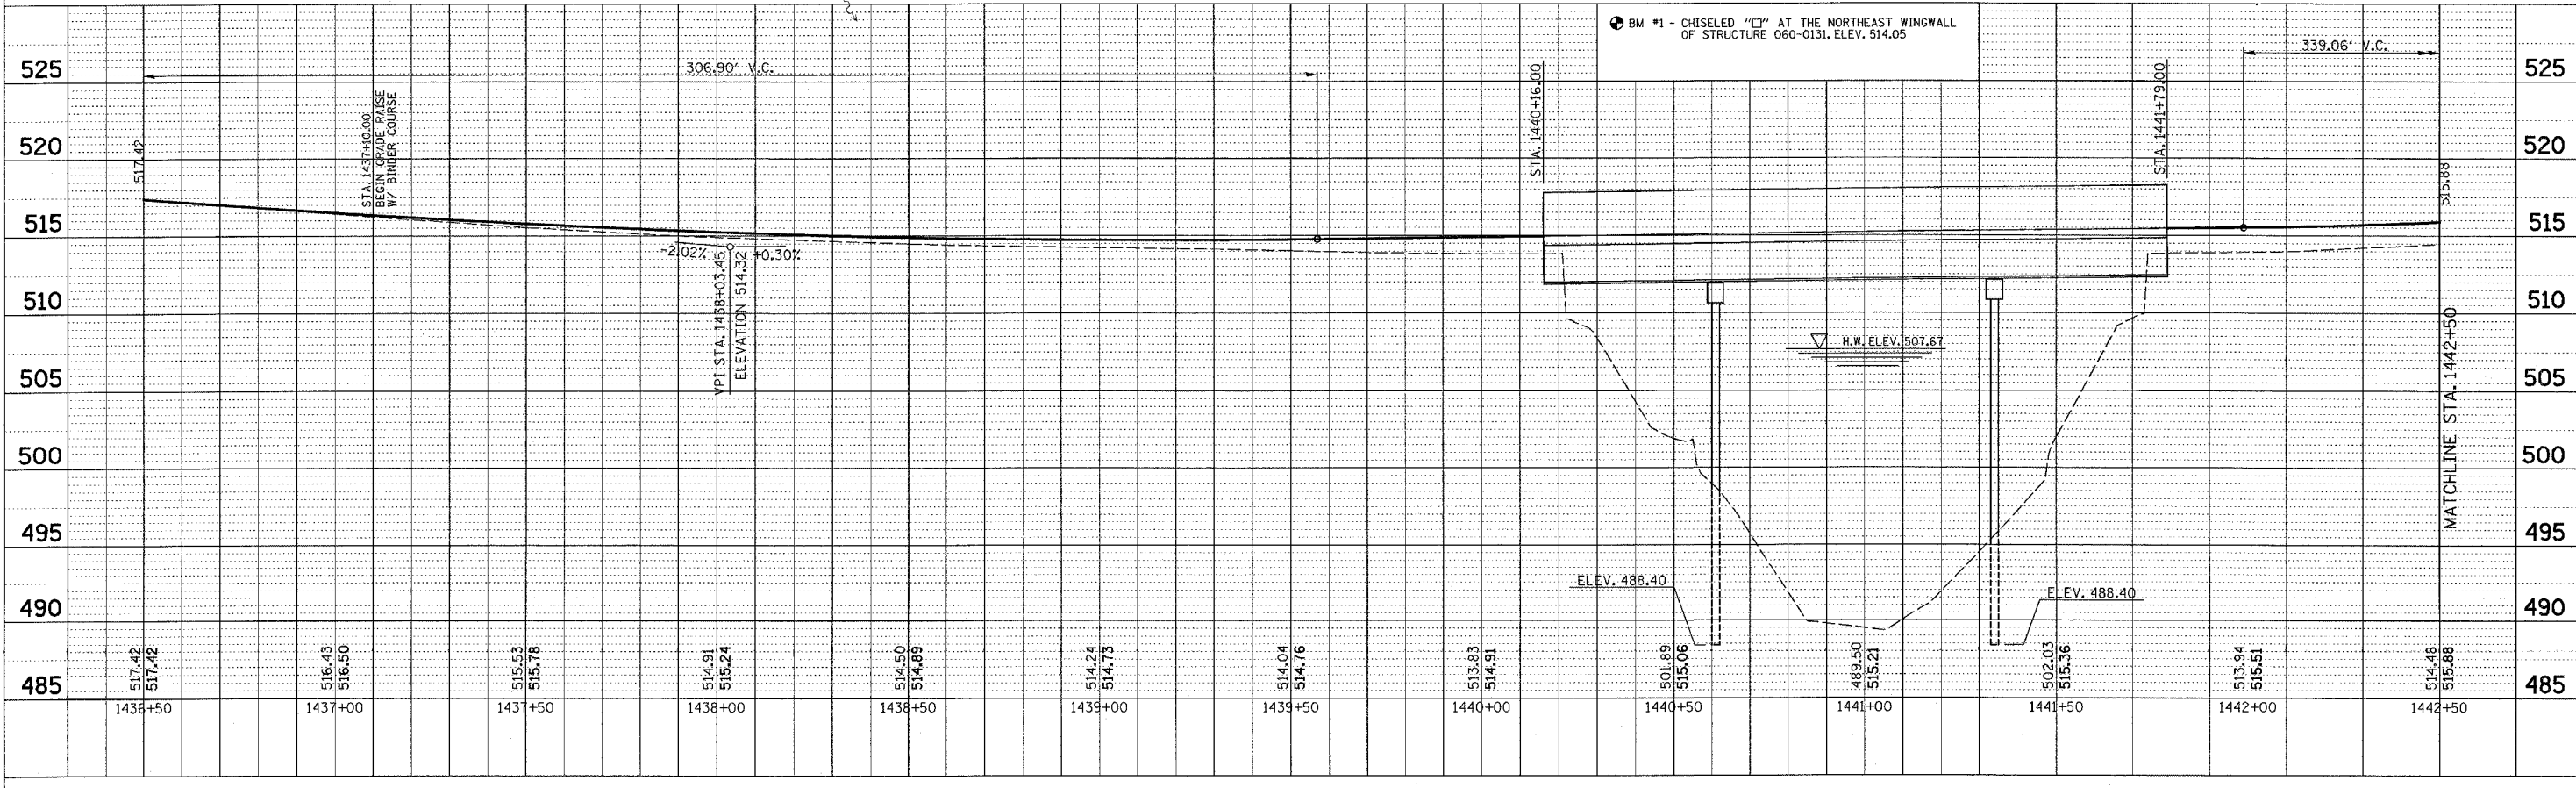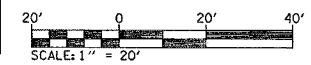

5/13/2005
 Tuesday, May 03, 2005 @ 8:05:55 AM
 c:\projects\med160\plan\plan160b.sudgn LV1-53