

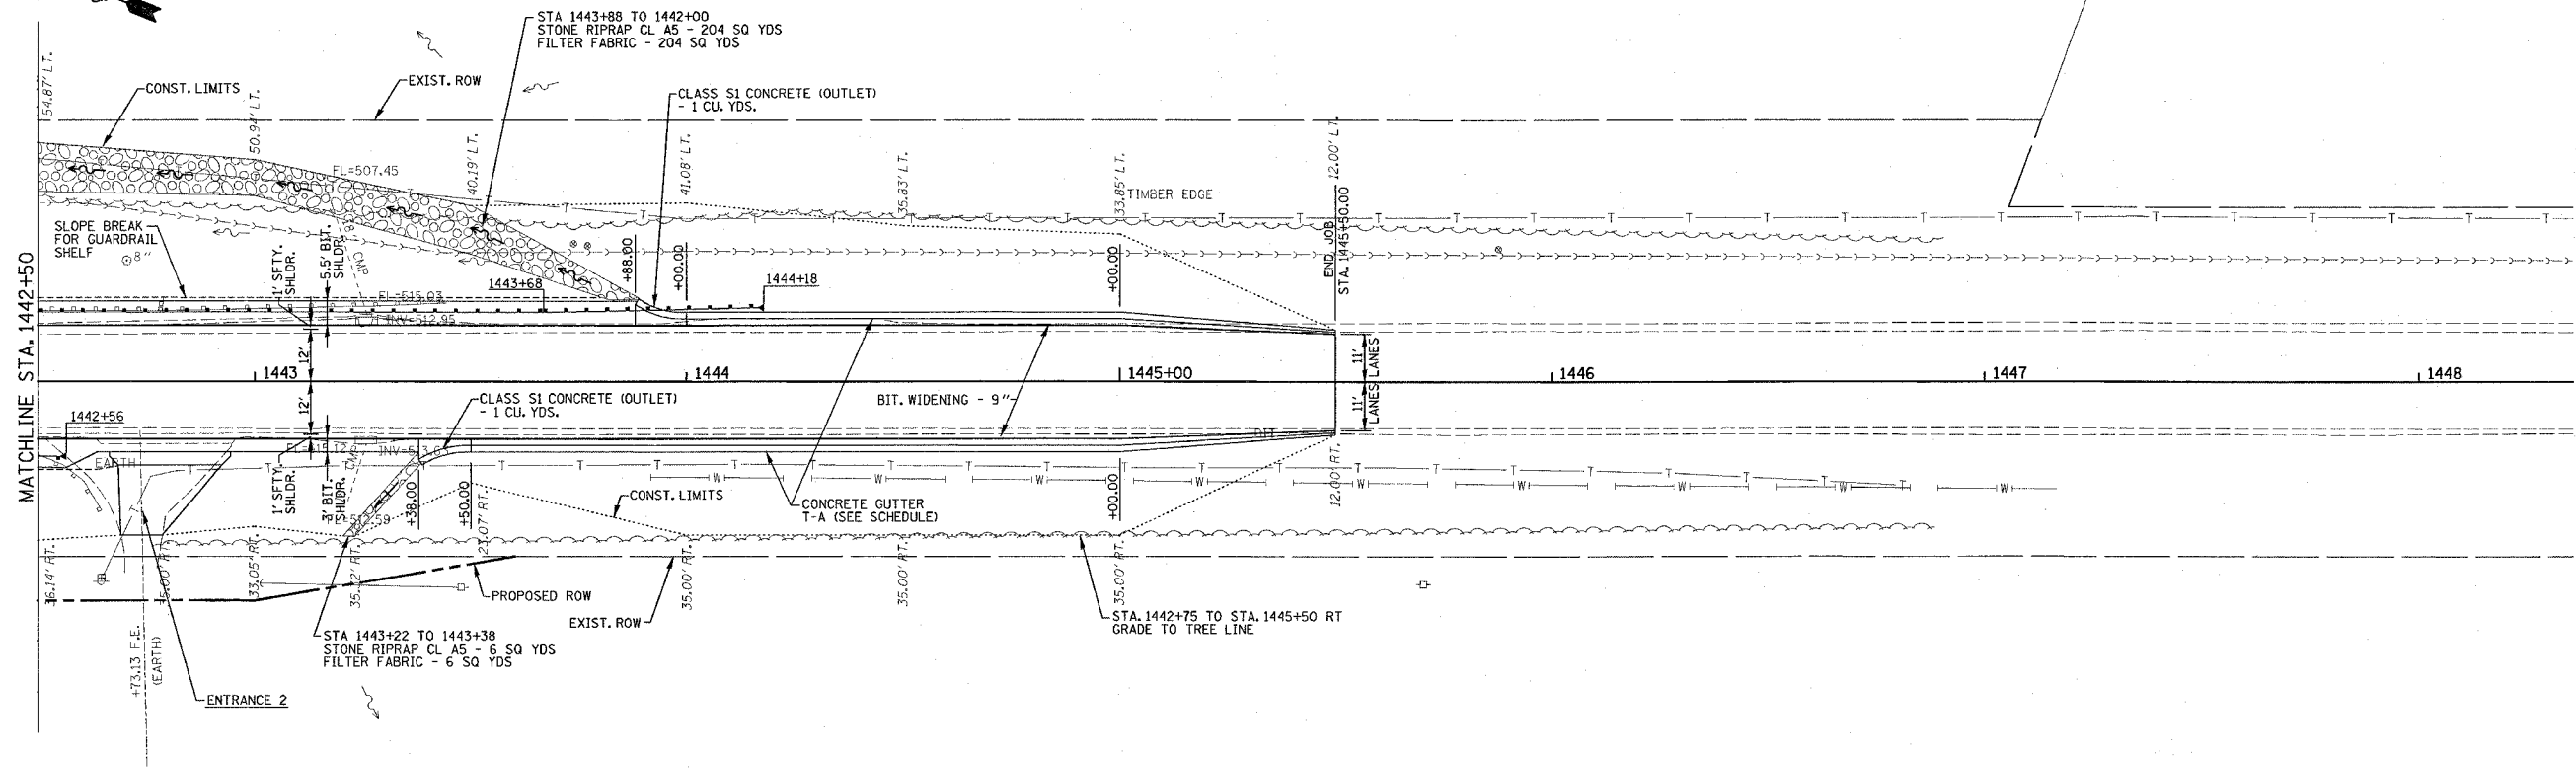


FAP ROUTE	SECTION	COUNTY	TOTAL SHEETS	SHEET NO.
692	12-1BR-1	MADISON	65	12
STA. 1442+50.00		TO STA. 1445+50.00		
CONTRACT NO.: 76386				

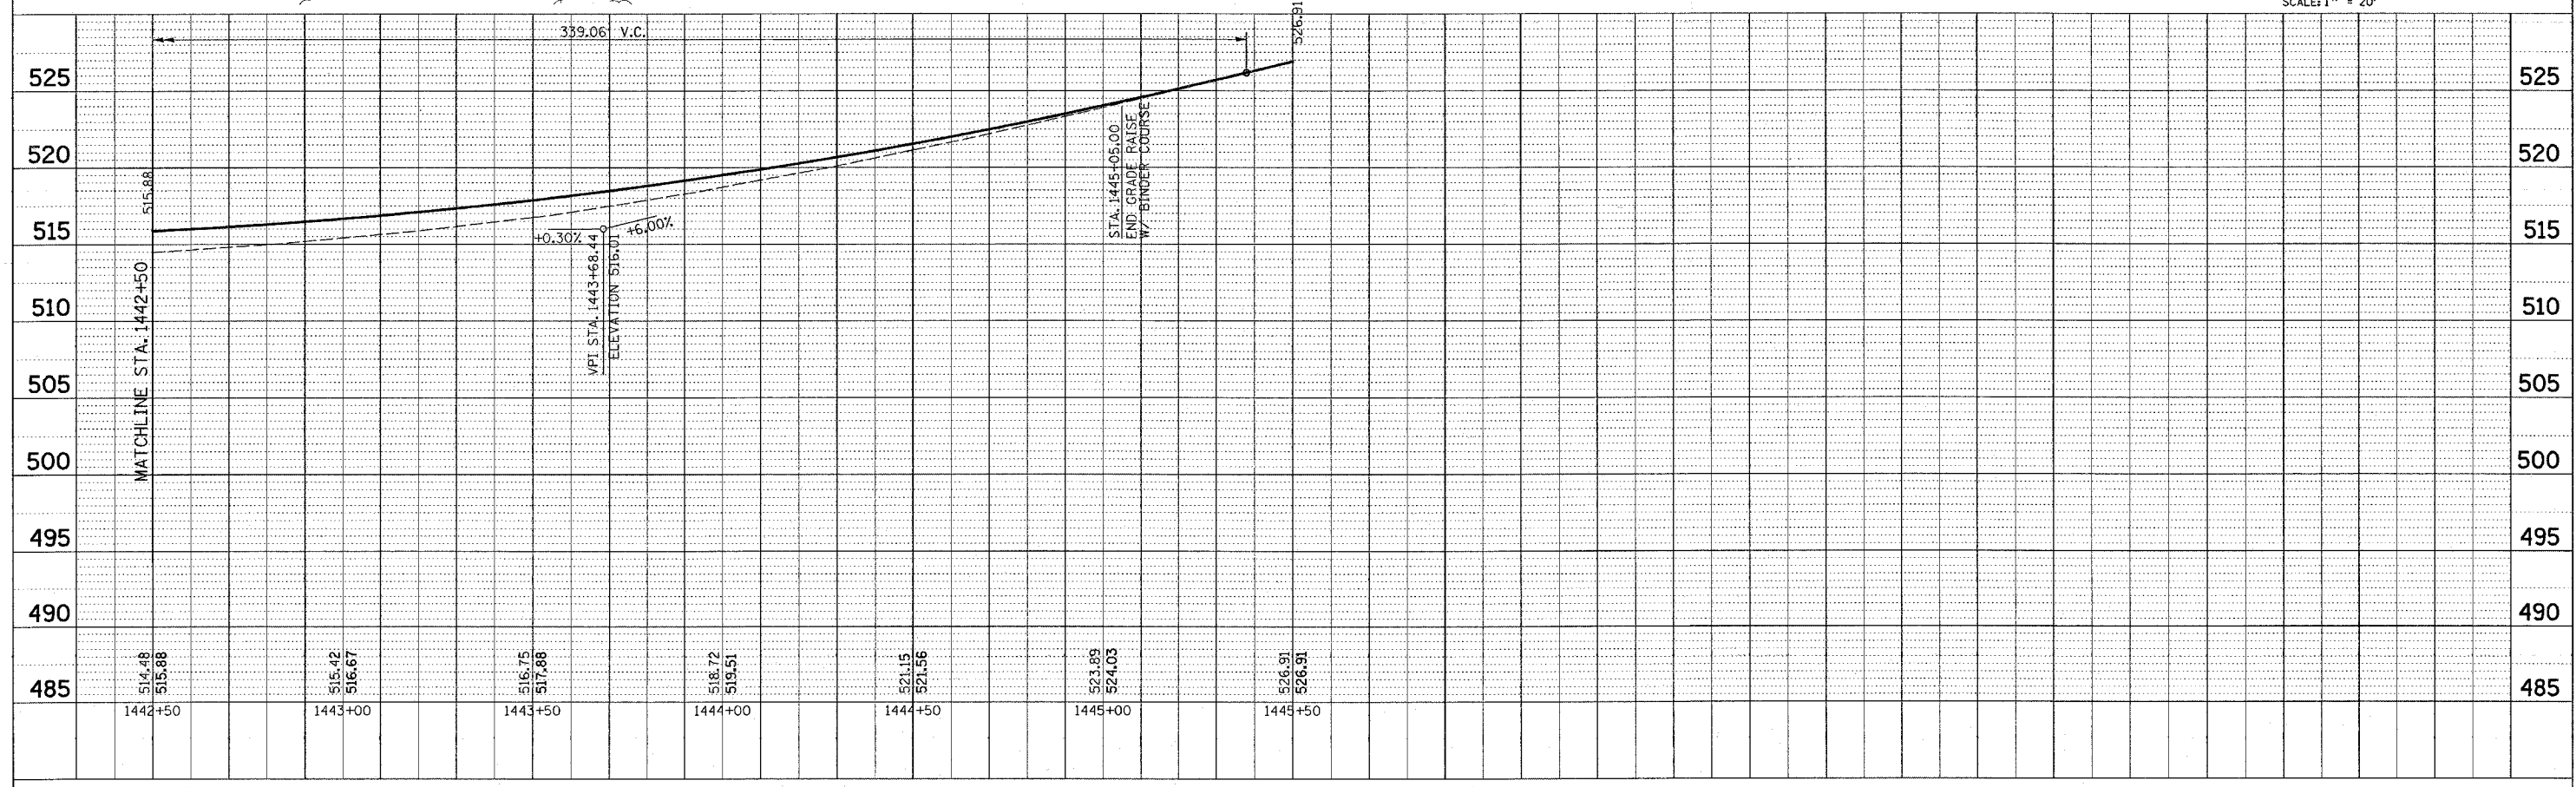

PLAN	DESIGNED	BY	DATE
	CHECKED		
	NOTED		
	FILED		

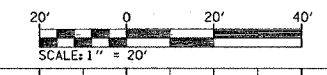

PROFILE	DESIGNED	BY	DATE
	CHECKED		
	NOTED		
	FILED		

3/14/2005
 Monday March 14, 2005 @ 1:32:35 PM
 C:\p\j\m\144250\144250.dwg L141-63