



FAP NO.	SECTION	COUNTY	TOTAL SHEETS	SHEET NO.
692	12-IBR-1	MADISON	65	13
STA.		TO STA.		
EXISTING CONDITIONS:				

PLAN	REVISION	DATE
NO. _____	BY _____	_____
NO. _____	BY _____	_____
NO. _____	BY _____	_____

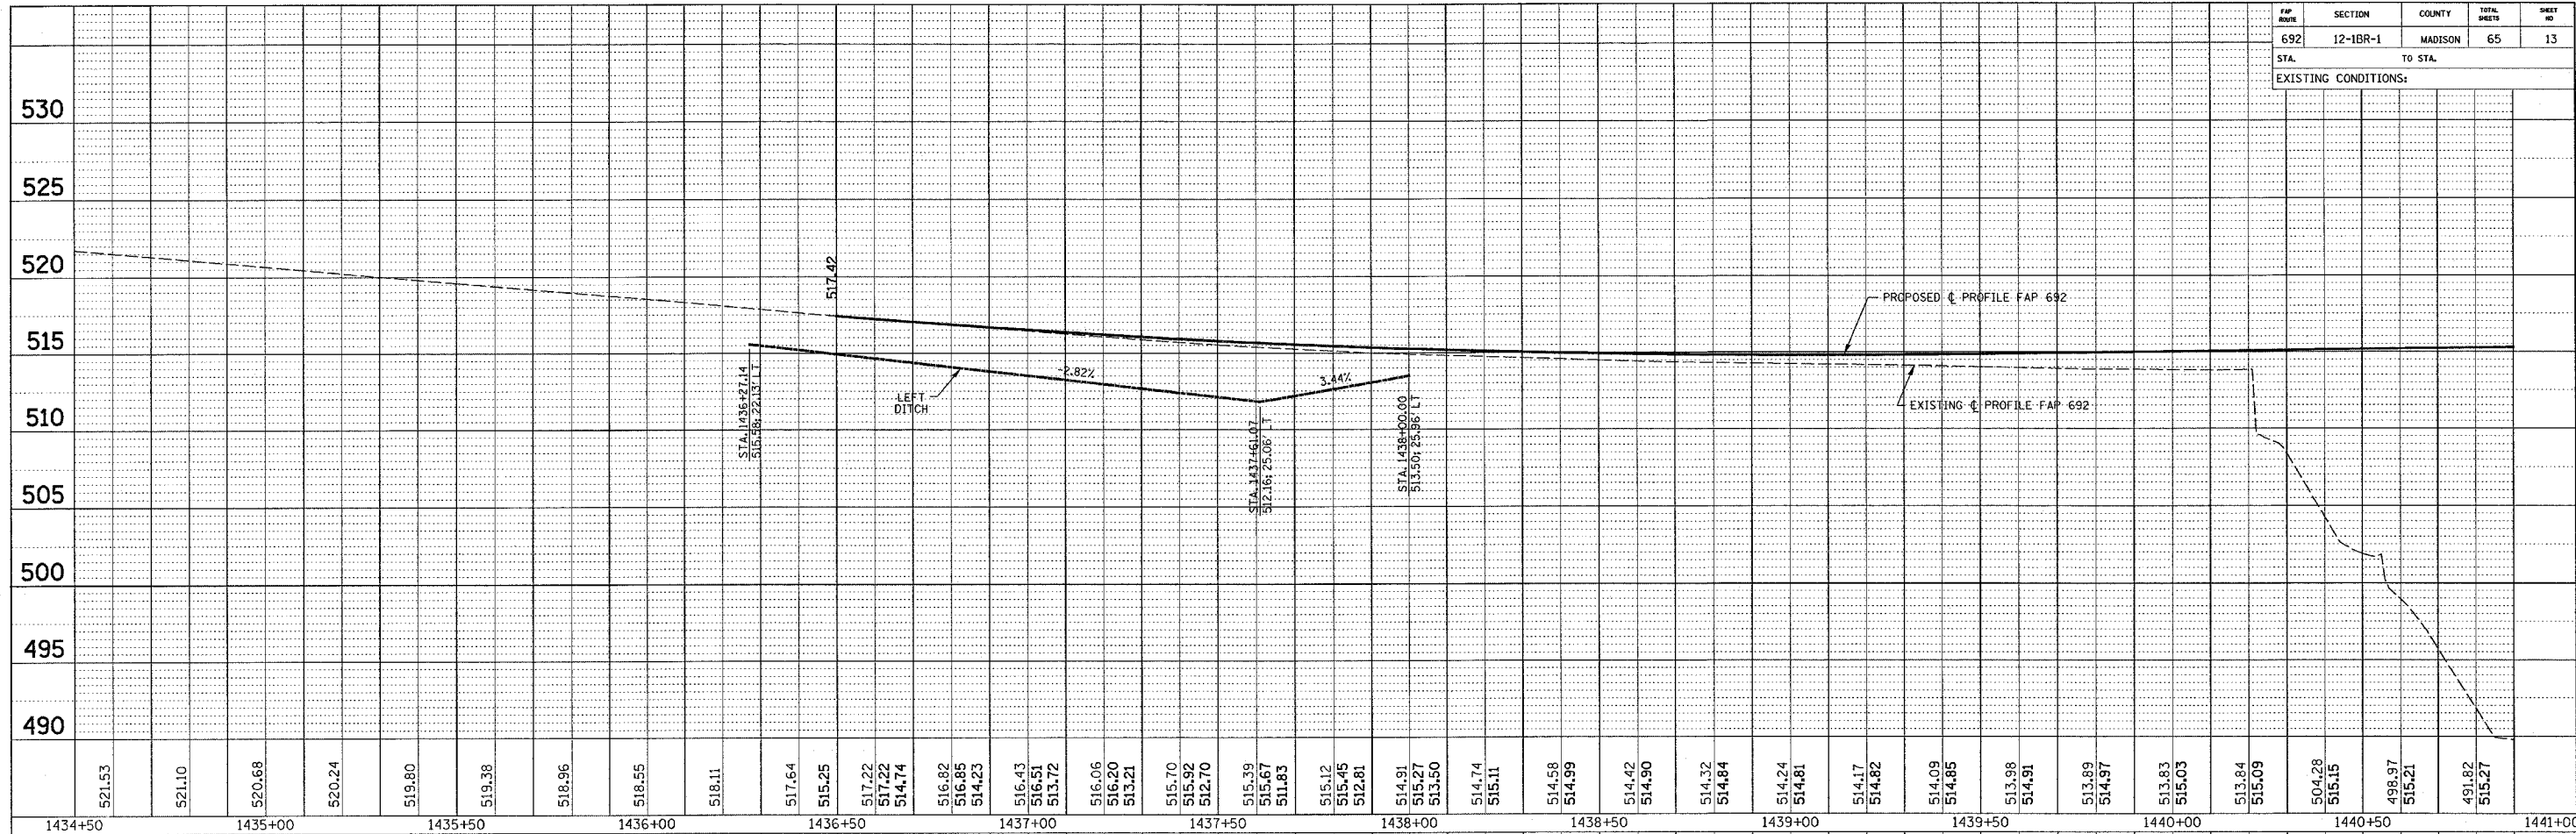

PROFILE	REVISION	DATE
NO. _____	BY _____	_____
NO. _____	BY _____	_____
NO. _____	BY _____	_____

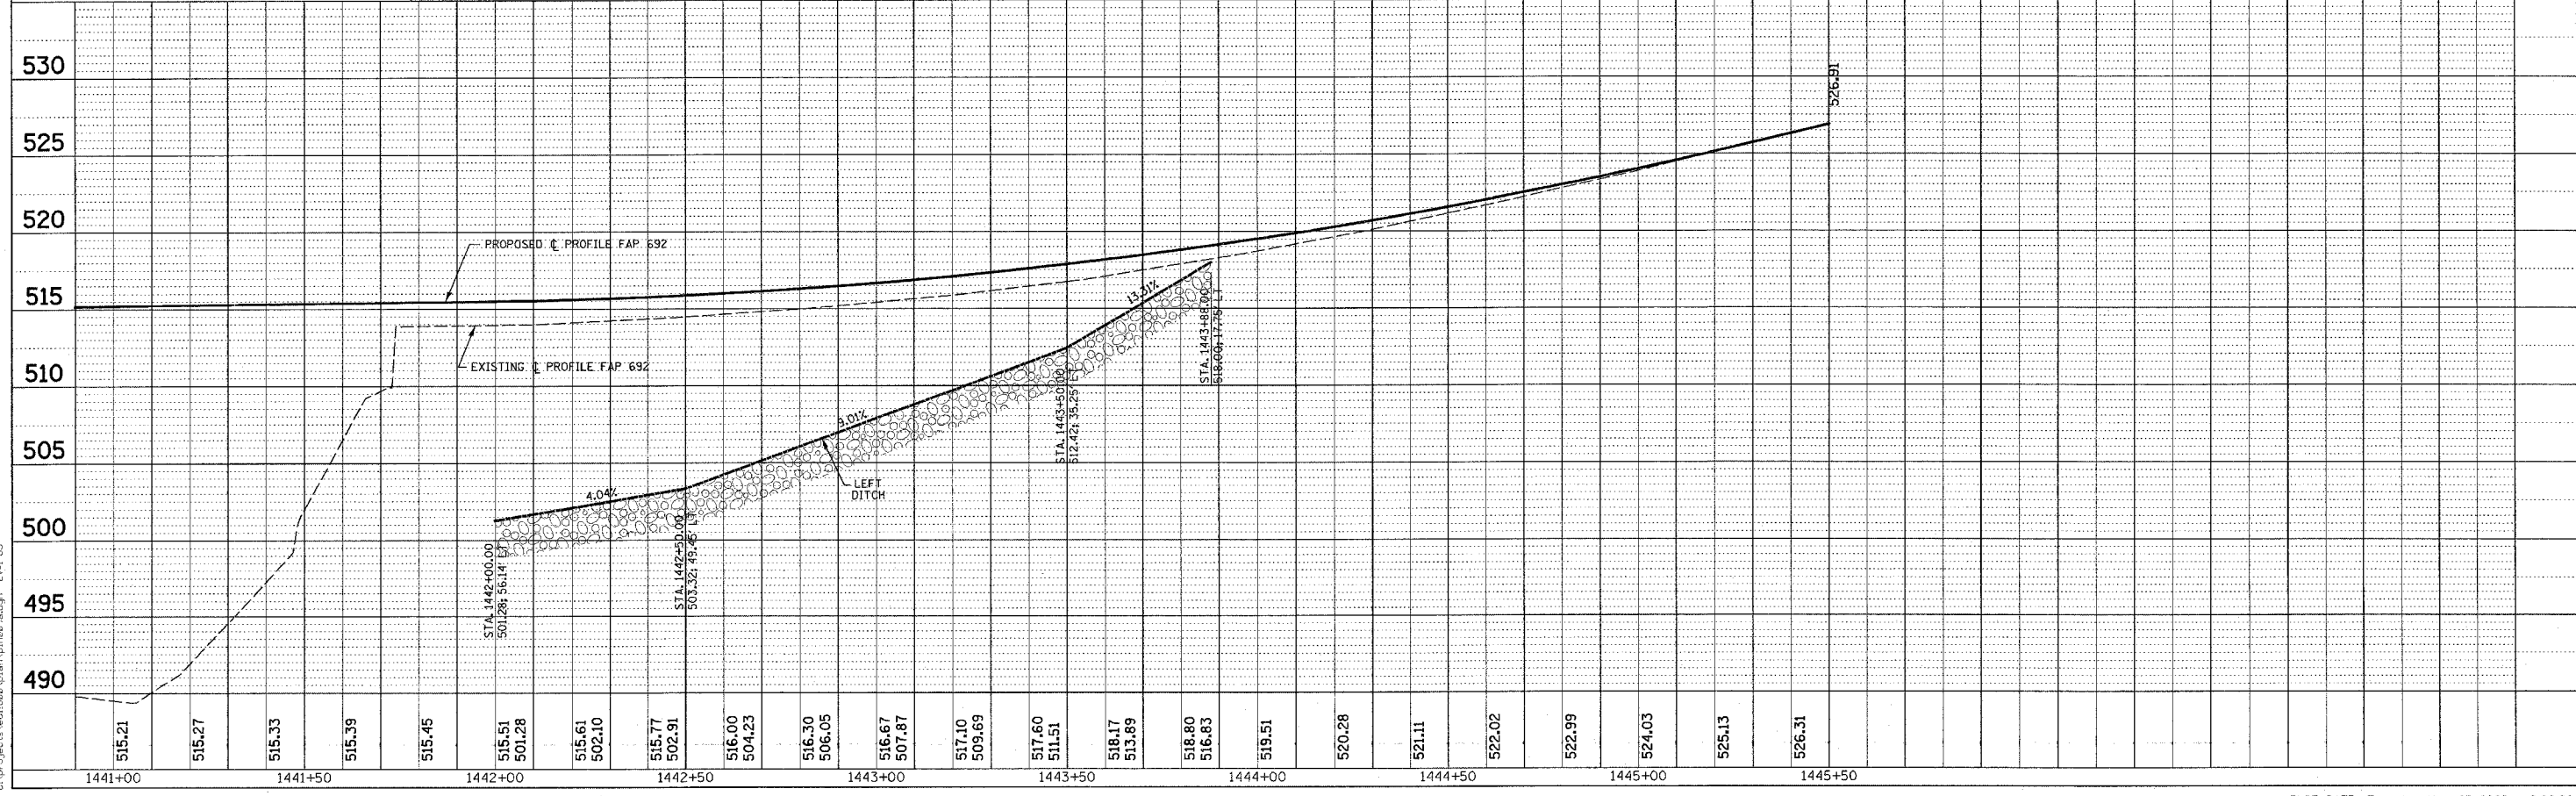

5/17/05
 Tuesday, May 03, 2005 @ 8:06:20 AM
 c:\projects\12-IBR-1\plan\p12-13.dgn LV-1-63