
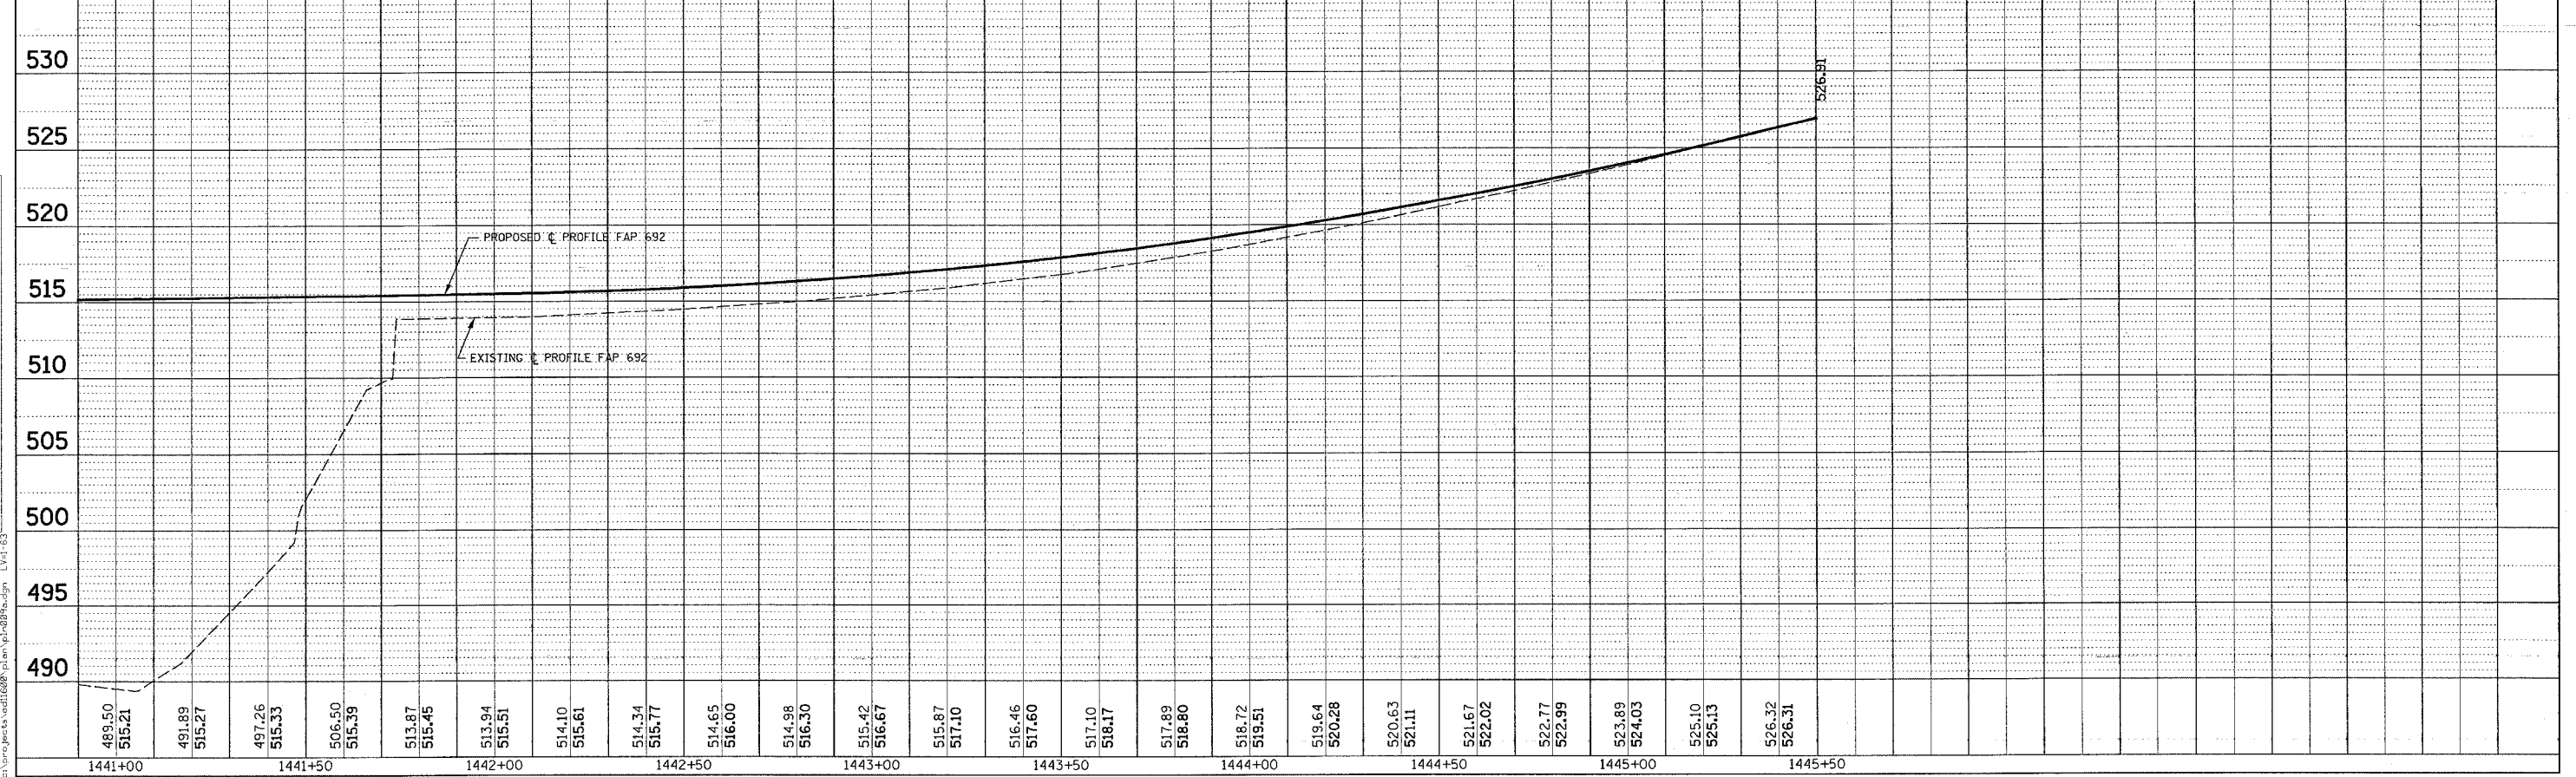


FAP ROUTE	SECTION	COUNTY	TOTAL SHEETS	SHEET NO
692	12-1BR-1	MADISON	65	14

STA. TO STA.

EXISTING CONDITIONS:

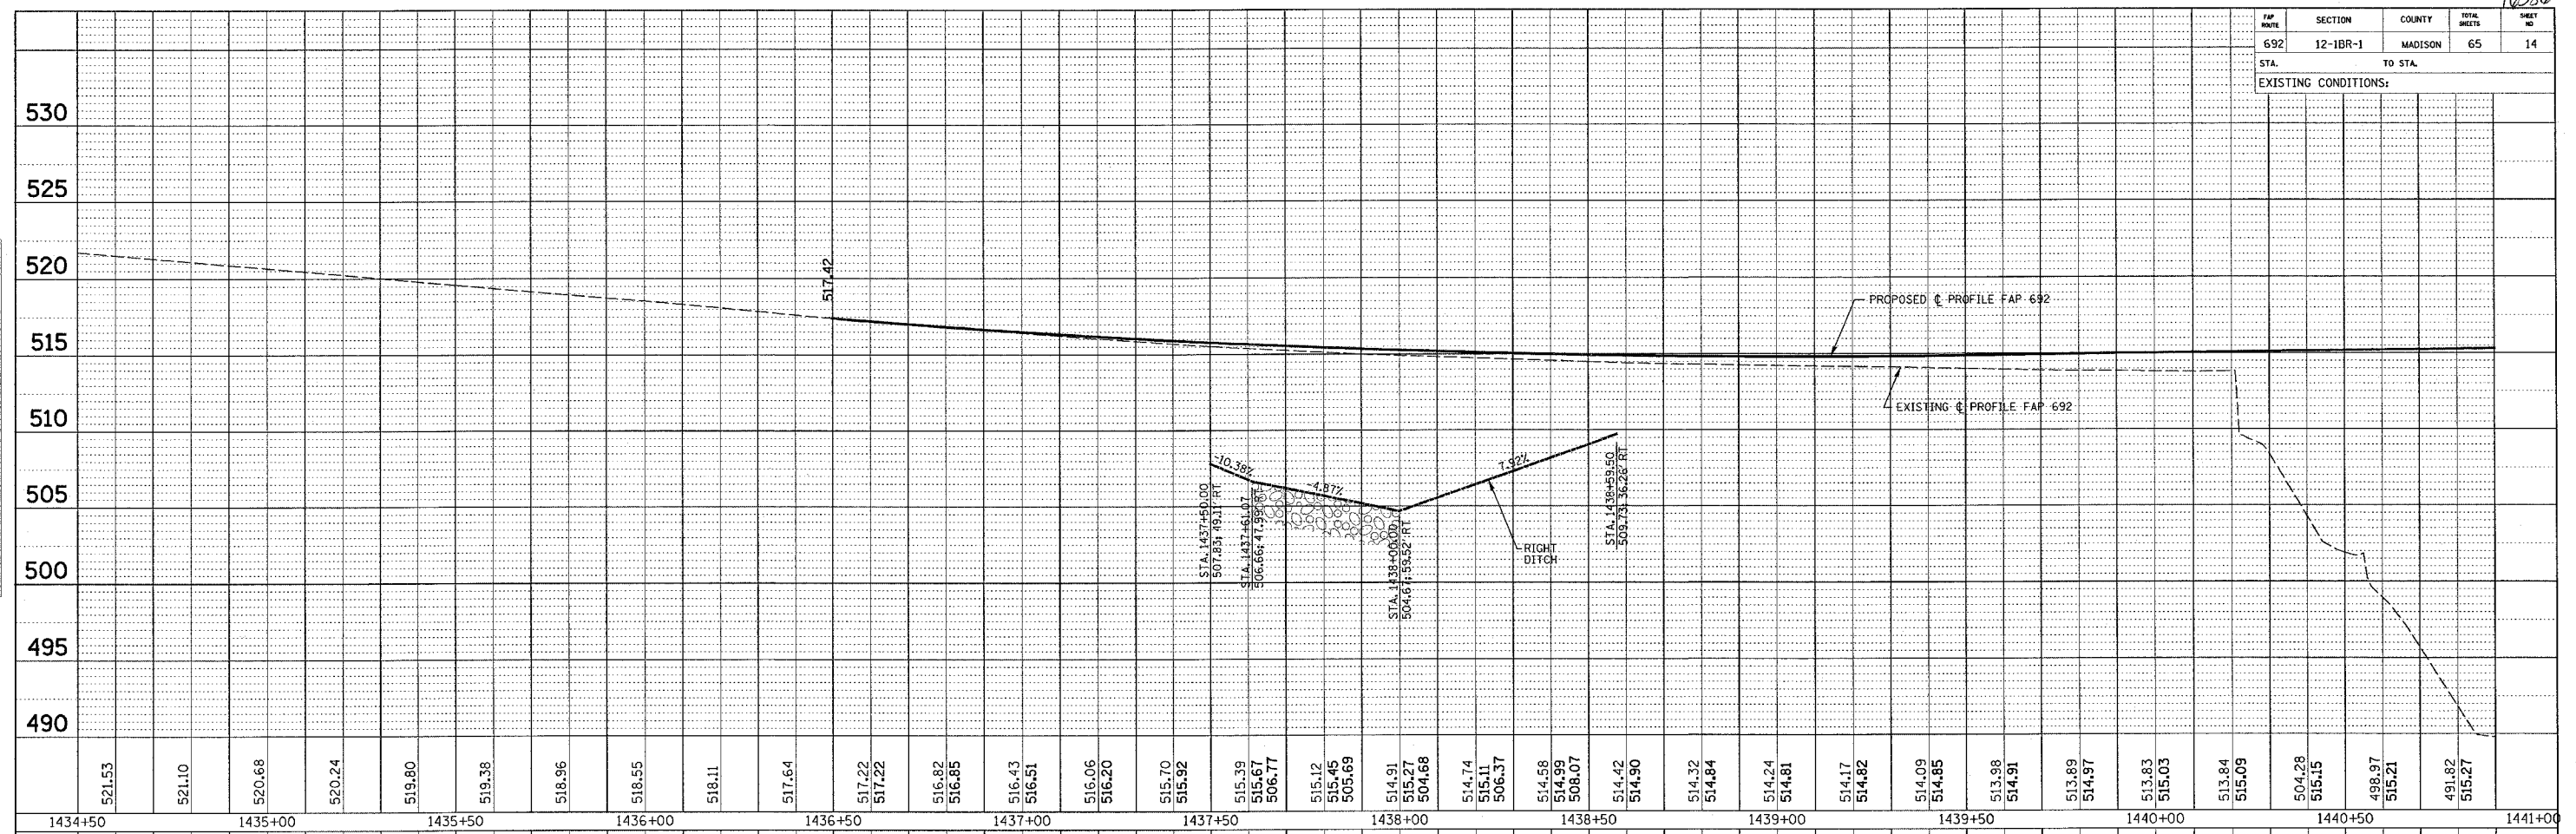

PLAN	DATE	BY

PROFILE	DATE	BY

3/14/2005  
 Monday March 14, 2005 @ 1:55:34 PM  
 C:\projects\144000\144000.dwg, Lvl=63