


FAP ROUTE	SECTION	COUNTY	TOTAL SHEETS	SHEET NO.
692	12-1BR-1	MADISON	65	15
STA. 1436+50.00		TO STA. 1445+50.00		
CONTRACT NO. 76386				

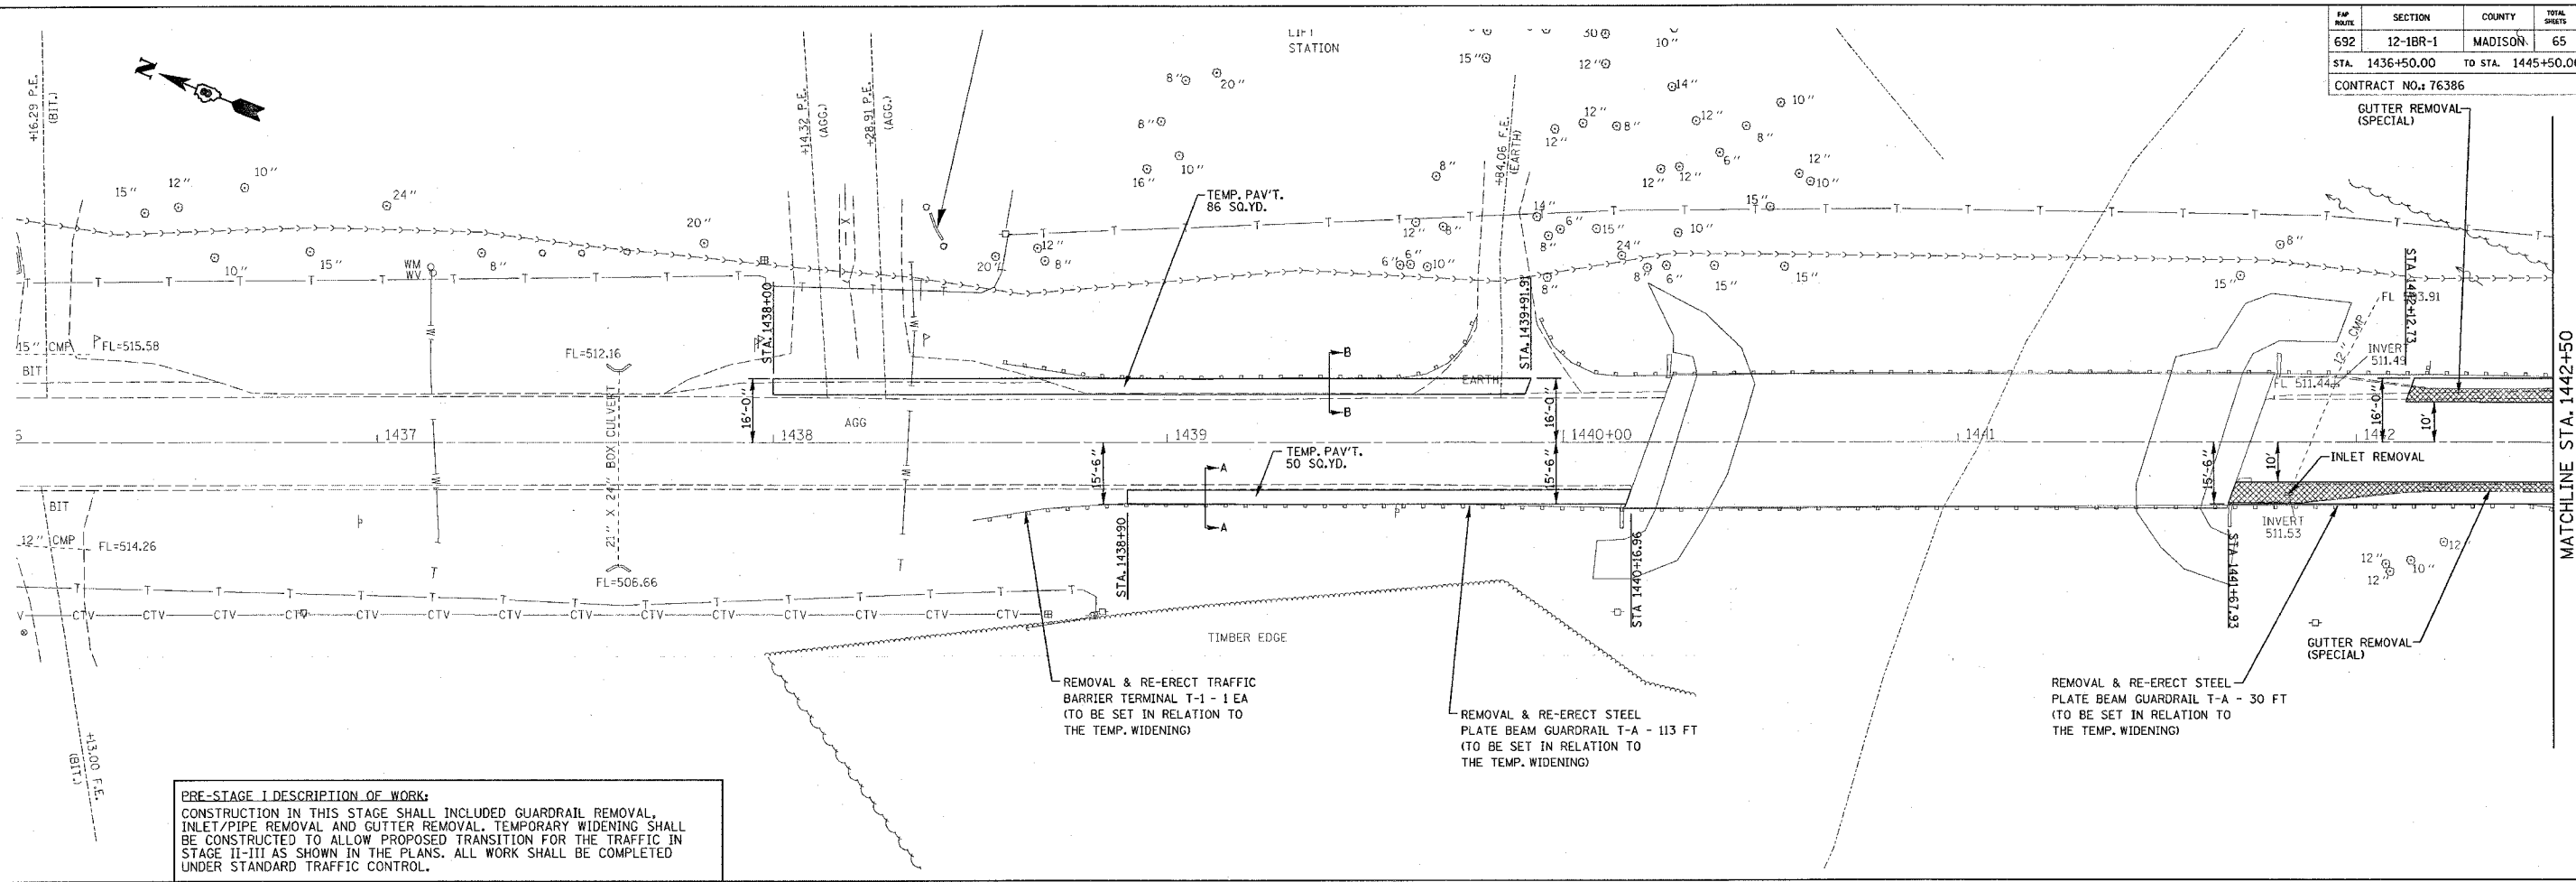





**PRE-STAGE I DESCRIPTION OF WORK:**  
 CONSTRUCTION IN THIS STAGE SHALL INCLUDED GUARDRAIL REMOVAL, INLET/PIPE REMOVAL AND GUTTER REMOVAL. TEMPORARY WIDENING SHALL BE CONSTRUCTED TO ALLOW PROPOSED TRANSITION FOR THE TRAFFIC IN STAGE II-III AS SHOWN IN THE PLANS. ALL WORK SHALL BE COMPLETED UNDER STANDARD TRAFFIC CONTROL.

REMOVAL & RE-ERECT TRAFFIC BARRIER TERMINAL T-1 - 1 EA (TO BE SET IN RELATION TO THE TEMP. WIDENING)

REMOVAL & RE-ERECT STEEL PLATE BEAM GUARDRAIL T-A - 113 FT (TO BE SET IN RELATION TO THE TEMP. WIDENING)

REMOVAL & RE-ERECT STEEL PLATE BEAM GUARDRAIL T-A - 30 FT (TO BE SET IN RELATION TO THE TEMP. WIDENING)

PLAN	DESIGNED	DATE
	BY	
	CHECKED	
	DATE	
	BY	
	CHECKED	
	DATE	
	BY	
	CHECKED	
	DATE	

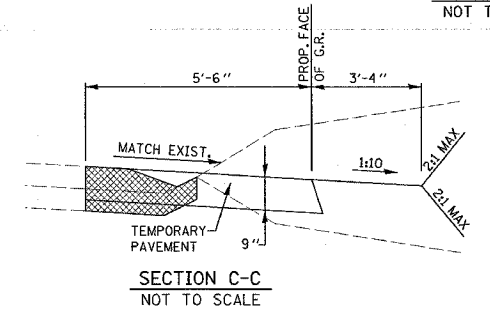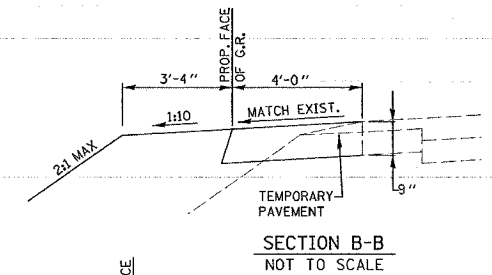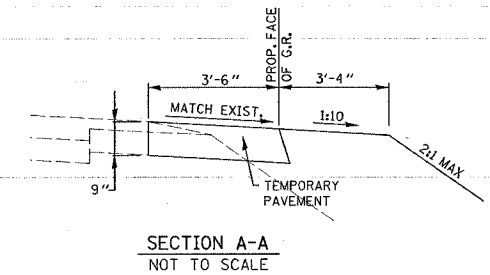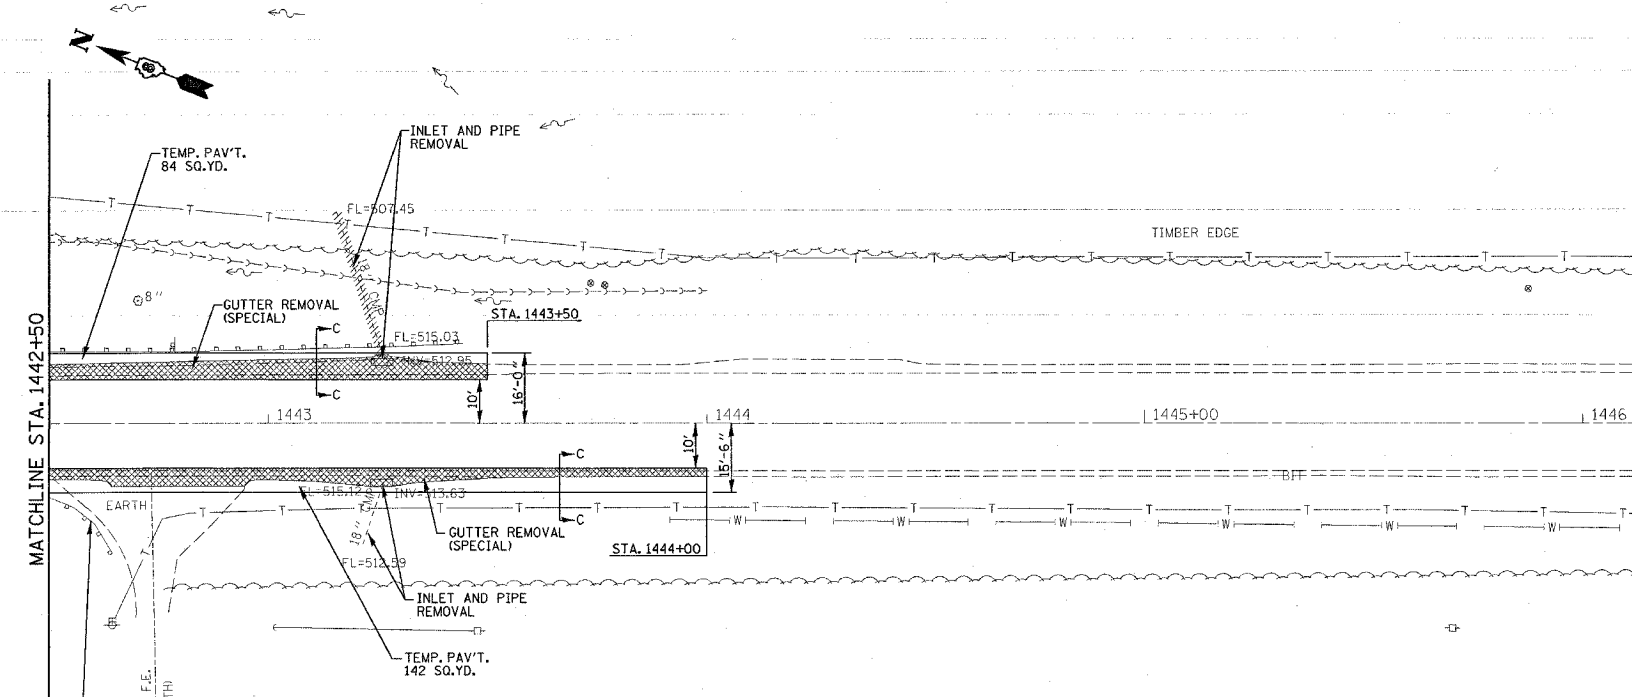

REVISIONS	
NAME	DATE

ILLINOIS DEPARTMENT OF TRANSPORTATION  
**STAGE CONSTRUCTION**  
**PRE-STAGE 1**  
 FAP 692  
 SECTION 12-1BR-1  
 MADISON COUNTY

DRAWN BY: