

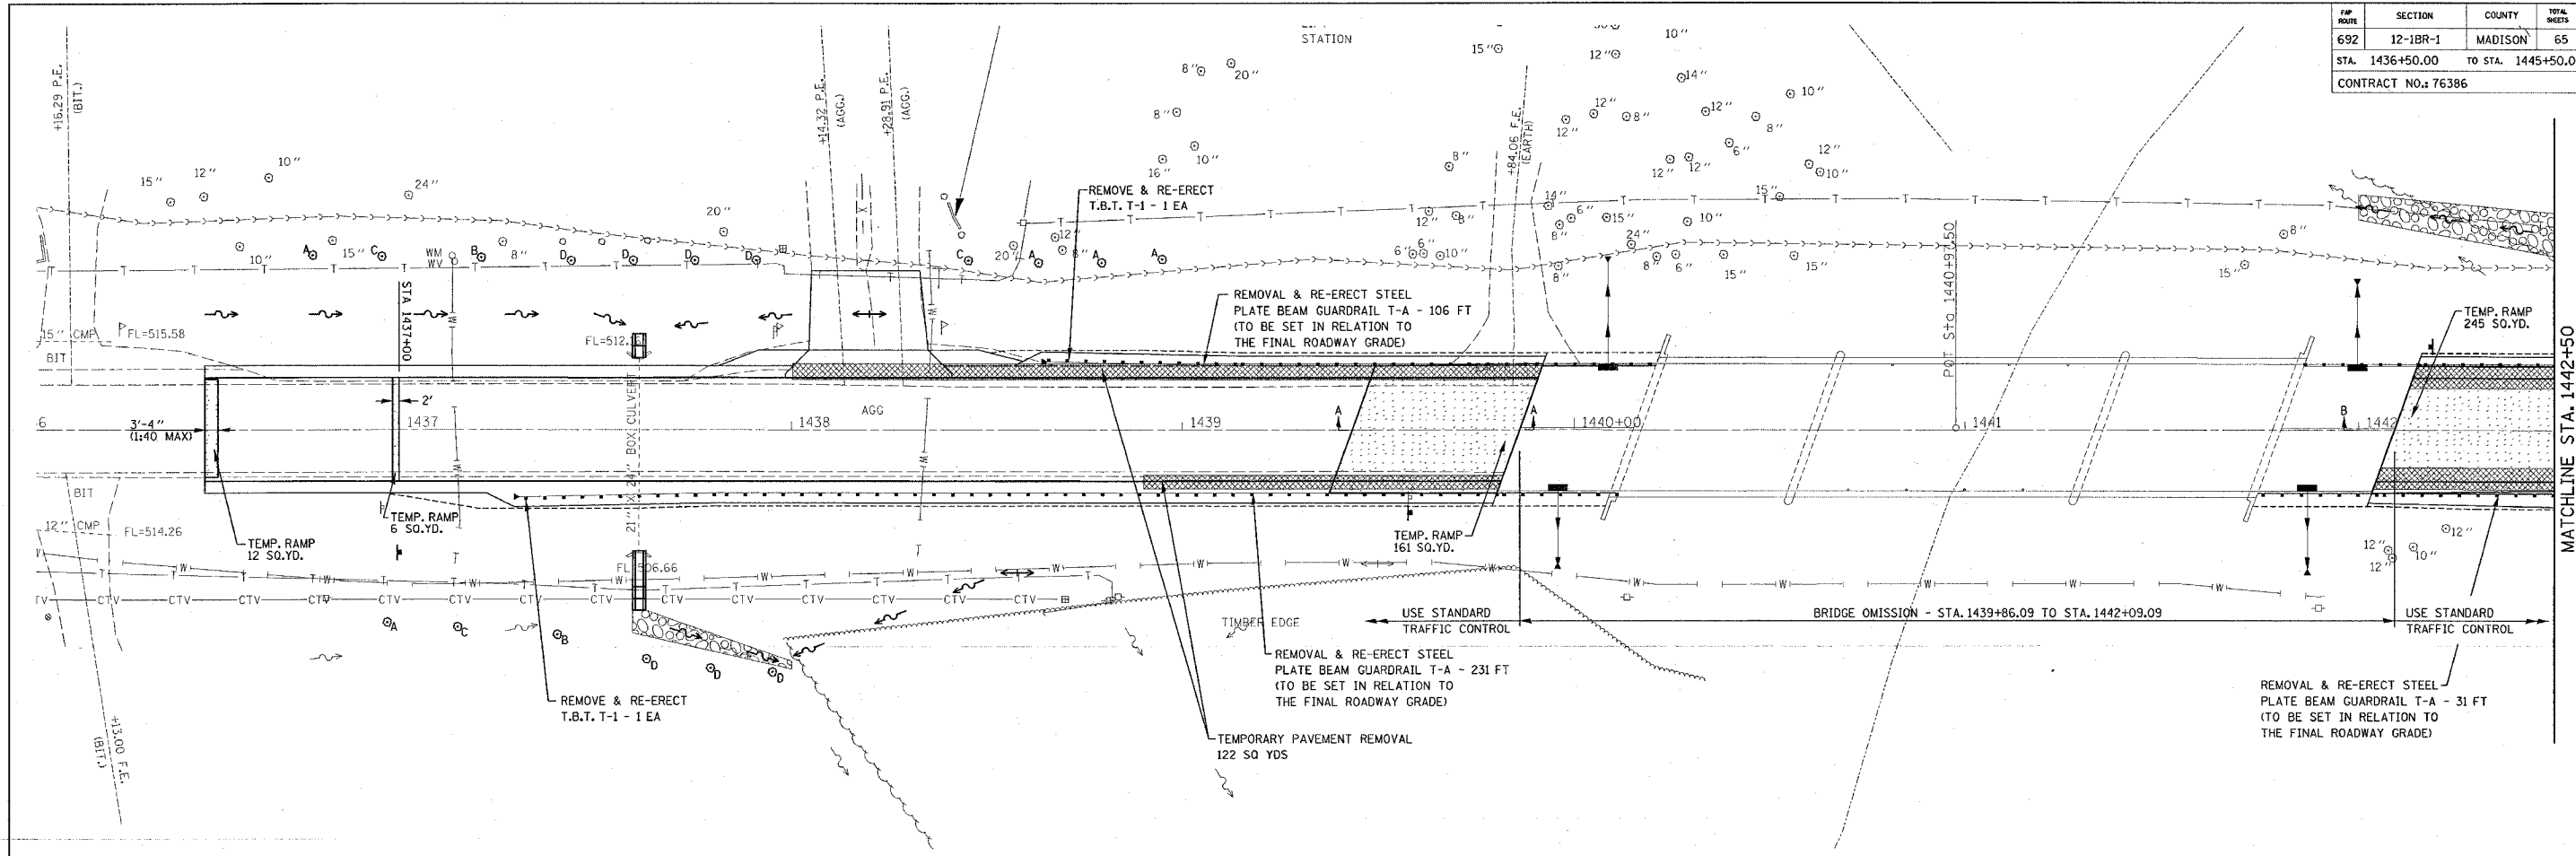
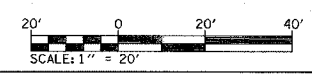


FAP ROUTE	SECTION	COUNTY	TOTAL SHEETS	SHEET NO.
692	12-1BR-1	MADISON	65	22
STA. 1436+50.00		TO STA. 1445+50.00		
CONTRACT NO.: 76386				

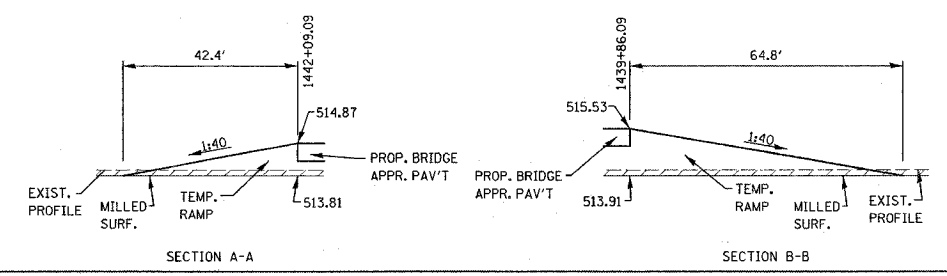

STAGE IV DESCRIPTION OF WORK:
 REMAINING ROAD WORK SHALL BE COMPLETED, INCLUDING CULVERT EXTENSION, EARTHWORK, ENTRANCE RECONSTRUCTION, TREES INSTALLATION, GUARDRAIL, RIPRAP, SHOULDERS, GUTTER, GRADE RAISE WITH LEVELING BINDER, SURFACE COURSE, PAVEMENT MARKING, ETC. TEMPORARY RAMPS (1:40 MIN. TAPER) SHALL BE PROVIDED AT THE BUTT JOINTS AND PROPOSED STRUCTURE. ALL WORK IN THIS STAGE SHALL BE COMPLETED UNDER STANDARD TRAFFIC CONTROL.
 ENTRANCE AT STATION 1439+85 LEFT SHALL BE PERMANENTLY CLOSED DURING AND AFTER THIS STAGE.

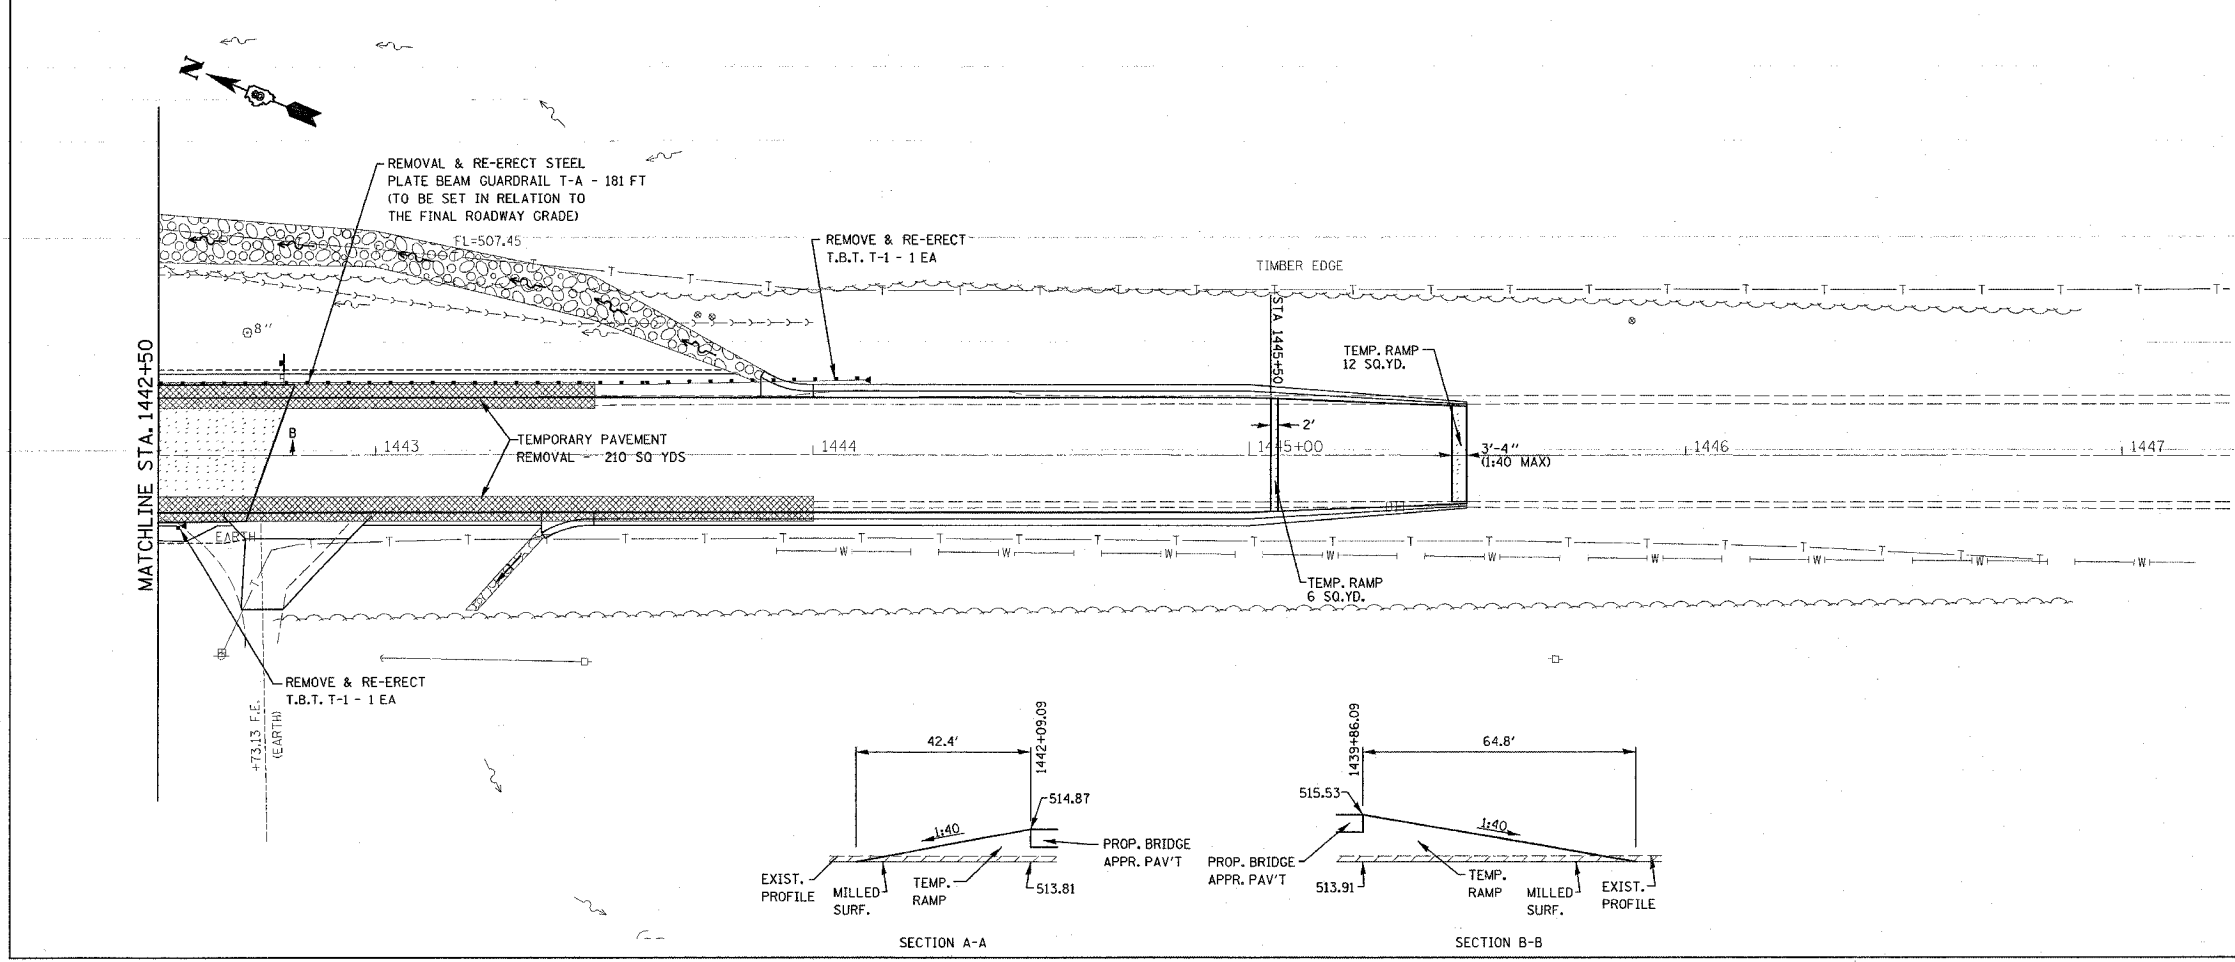

REVISIONS	
NAME	DATE

ILLINOIS DEPARTMENT OF TRANSPORTATION
STAGE CONSTRUCTION
STAGE 4
 FAP 692
 SECTION 12-1BR-1
 MADISON COUNTY

DRAWN BY:
 PLOT DATE: Monday March 14, 2005 @ 1:43:12 PM
 STAGE CONSTRUCTION - FAP 692 (IL 160)

5/14/2005
 Monday, March 14, 2005 @ 1:43:12 PM
 c:\p\projects\11688\plan\stage4\top30\stage4.dgn L:\s1\50...63