
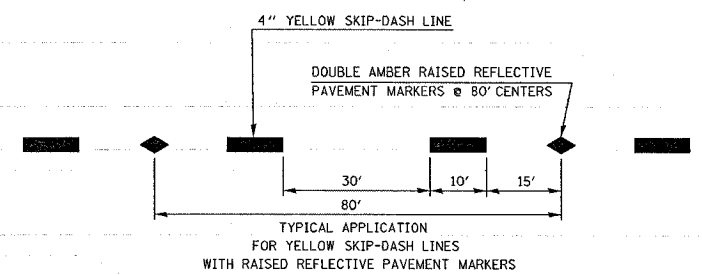


RRPM LEGEND


Y = ONE WAY AMBER
W/O = WHITE OPAQUE
Y/Y = DOUBLE AMBER

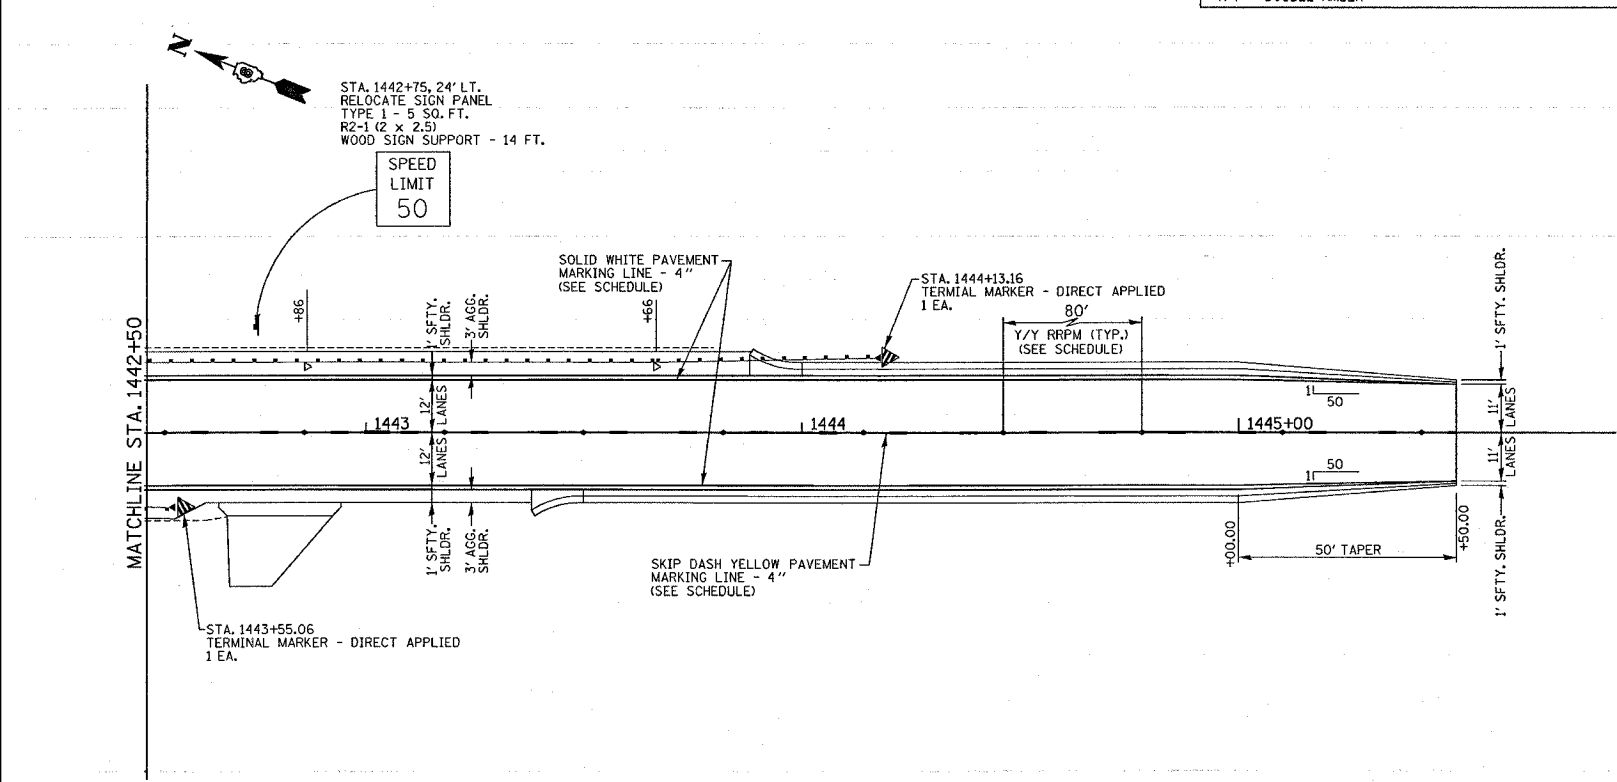

DETAIL 'A'

LEGEND

- ▲ - TERMINAL MARKER - DIRECT APPLIED
- △ - GUARDRAIL MARKERS
- ◄ - BARRIER WALL MARKERS

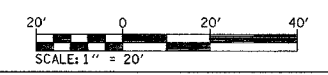

REVISIONS	
NAME	DATE

ILLINOIS DEPARTMENT OF TRANSPORTATION
PAVEMENT MARKING AND SIGNING PLAN
 FAP 692
 SECTION 12-1BR-1
 MADISON COUNTY
 DRAWN BY:

3/14/2005
 Monday March 14, 2005 @ 1:32:33 PM
 C:\projects\144250\144250.dwg L:\144250