
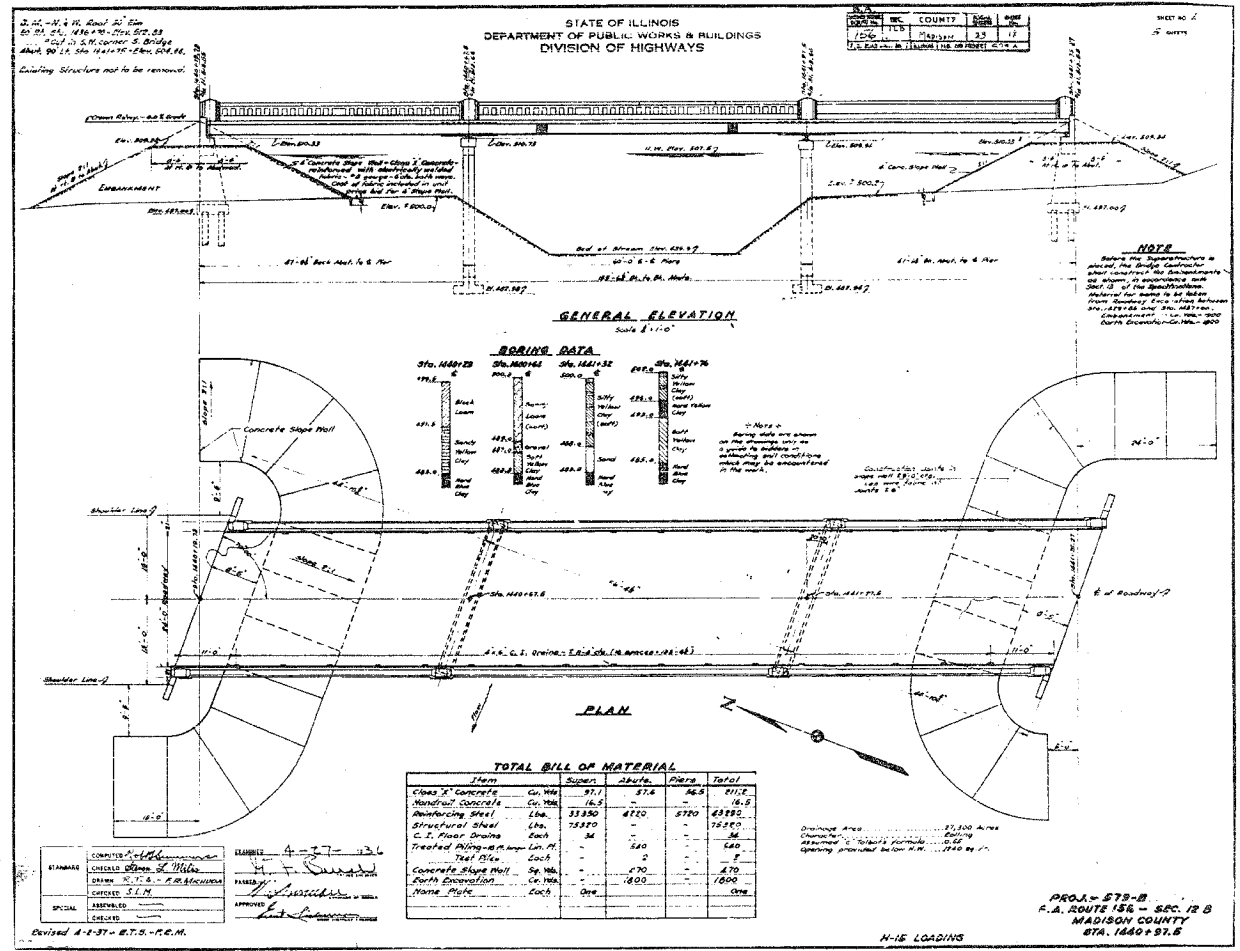


DATE	
BY	
REVIEWED	
ALIGNMENT CHECKED	
FIELD FILE NAME	
NO.	
PLAN	
NOTE BOOK	

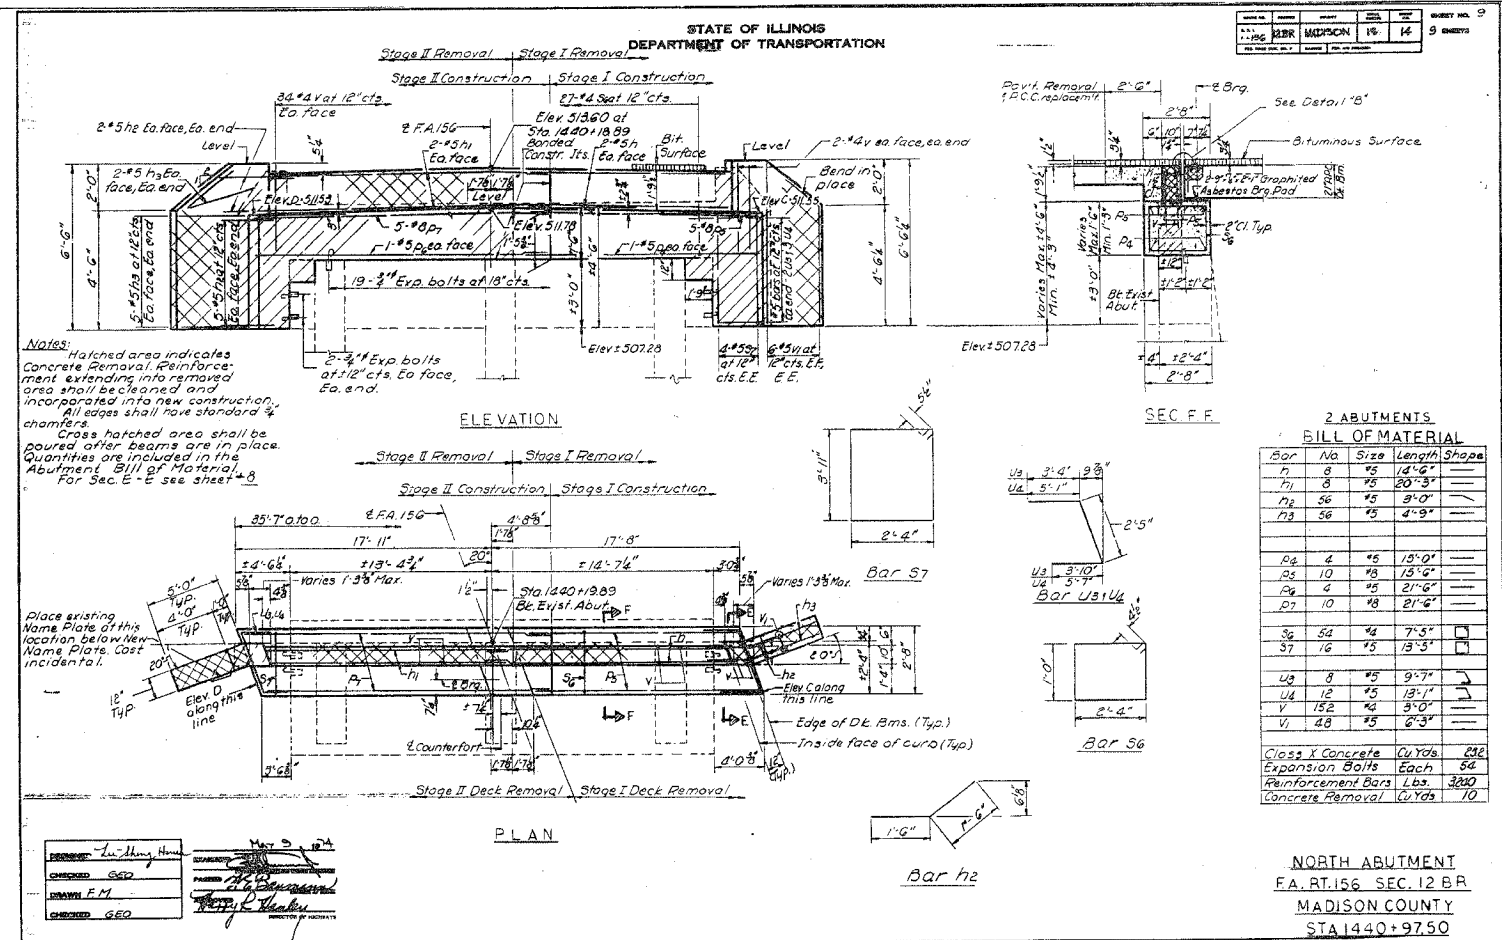

FAP NO.	SECTION	COUNTY	TOTAL SHEETS	SHEET NO.
692	12-1BR-1	MADISON	65	52
STA.	TO STA.			
CONTRACT NO.: 76396				

REVISIONS	
NAME	DATE

ILLINOIS DEPARTMENT OF TRANSPORTATION  
**EXISTING BRIDGE PLANS  
FOR INFORMATION ONLY**

FAP 692  
SECTION 12-1BR-1  
MADISON COUNTY

DRAWN BY: