




FAP NO.	SECTION	COUNTY	TOTAL SHEETS	SHEET NO.
692	12-1BR-1	MADISON	65	56
STA.	TO STA.			
CONTRACT NO.: 76386				

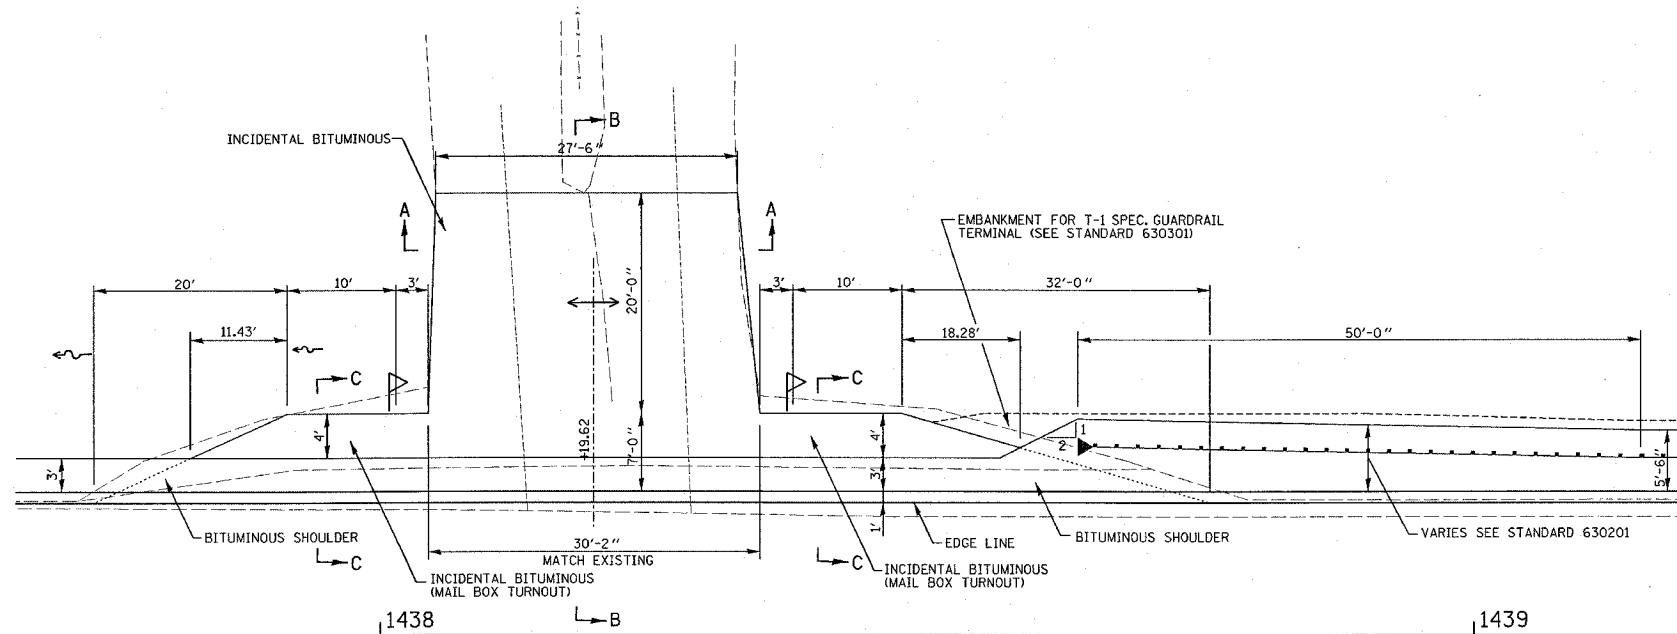


ENTRANCE 1 DETAIL  
(SEE CROSS SECTIONS FOR MORE INFORMATION)  
NOT TO SCALE

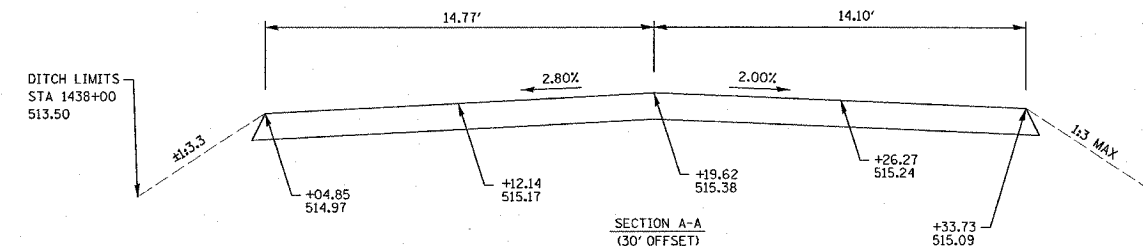


SECTION A-A @ 30' OFFSET  
NOT TO SCALE

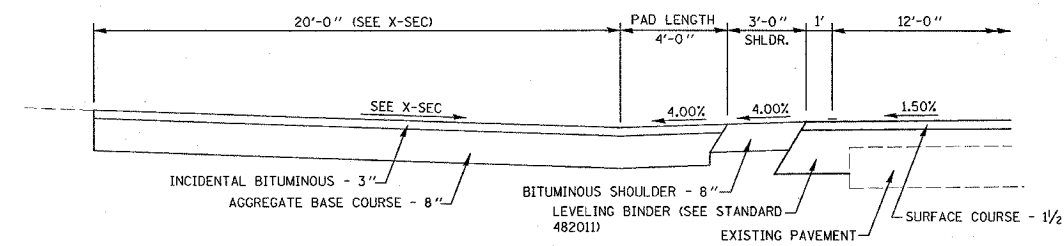


SECTION B-B  
NOT TO SCALE

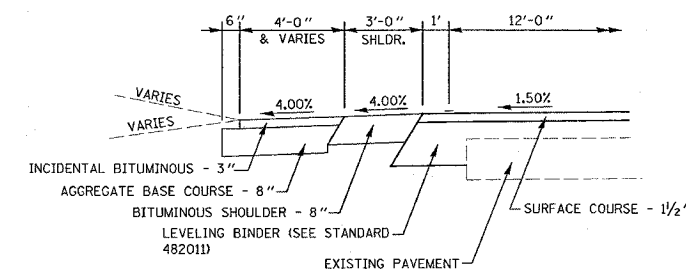


SECTION C-C  
NOT TO SCALE

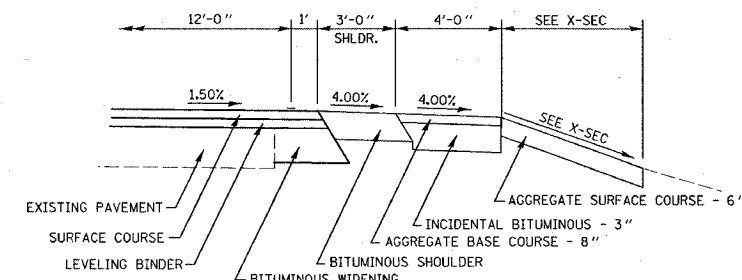

SECTION D-D  
NOT TO SCALE

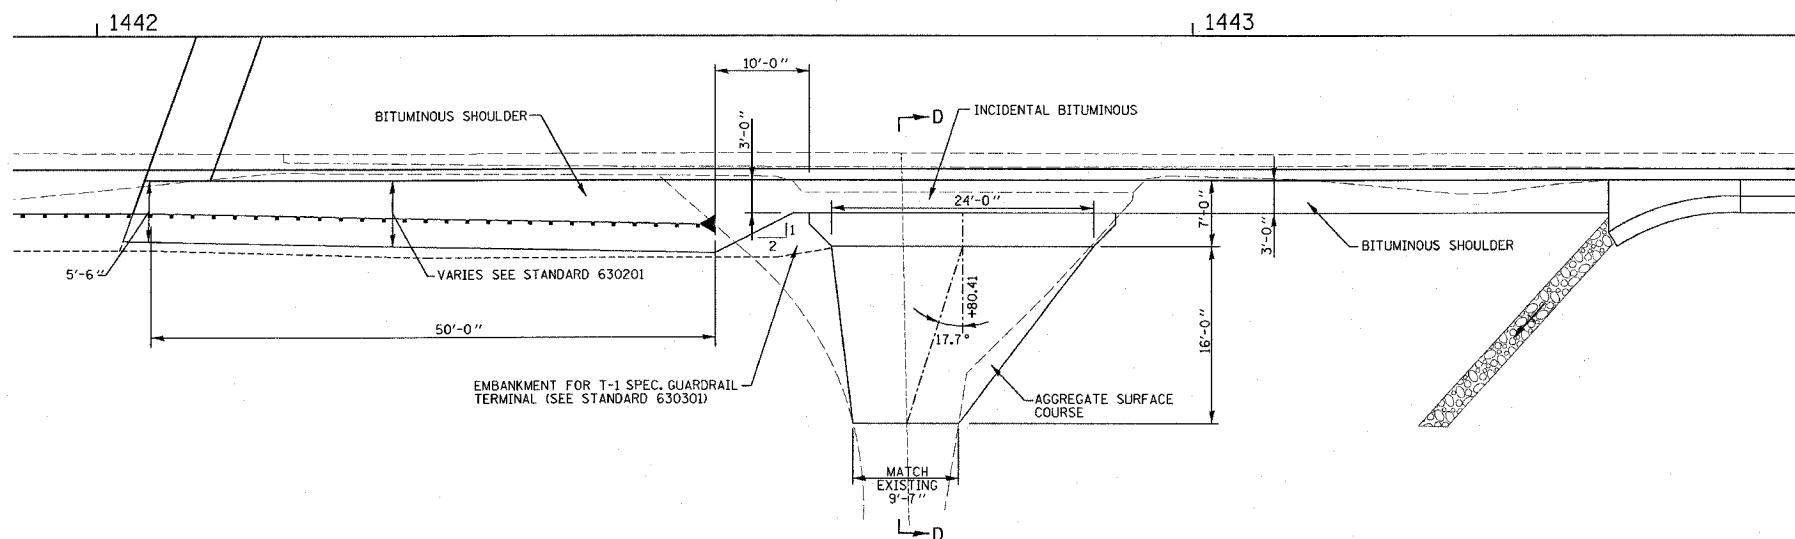

ENTRANCE 2 DETAIL  
(SEE CROSS SECTIONS FOR MORE INFORMATION)  
NOT TO SCALE

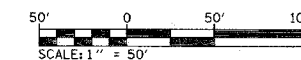

ILLINOIS DEPARTMENT OF TRANSPORTATION

ENTRANCE DETAILS

FAP 692  
SECTION 12-1BR-1  
MADISON COUNTY

DRAWN BY:

REVISIONS	
NAME	DATE

PLOT DATE: Wednesday March 16, 2005 @ 1:48:40 PM  
ENTRANCE DETAILS - FAP 692 (IL 160)

DATE	BY	REVISIONS

3/16/2005 1:48:40 PM Wednesday March 16, 2005 @ 1:48:40 PM  
c:\proj\692\entrance\plan\entrance.dgn L:\1-63