


5/3/2005

Ray, R3, 2005 @ 5:07:38 AM
on \\projects\verdi\520\plan\ssal\99\99.dgn L:\1-63

ORIGINAL SURVEY	BY	DATE
CHECKED		
NOTE BOOK		
AREAS		
AREAS CHECKED		
NO.		

FINAL SURVEY	BY	DATE
CHECKED		
NOTE BOOK		
AREAS		
AREAS CHECKED		
NO.		

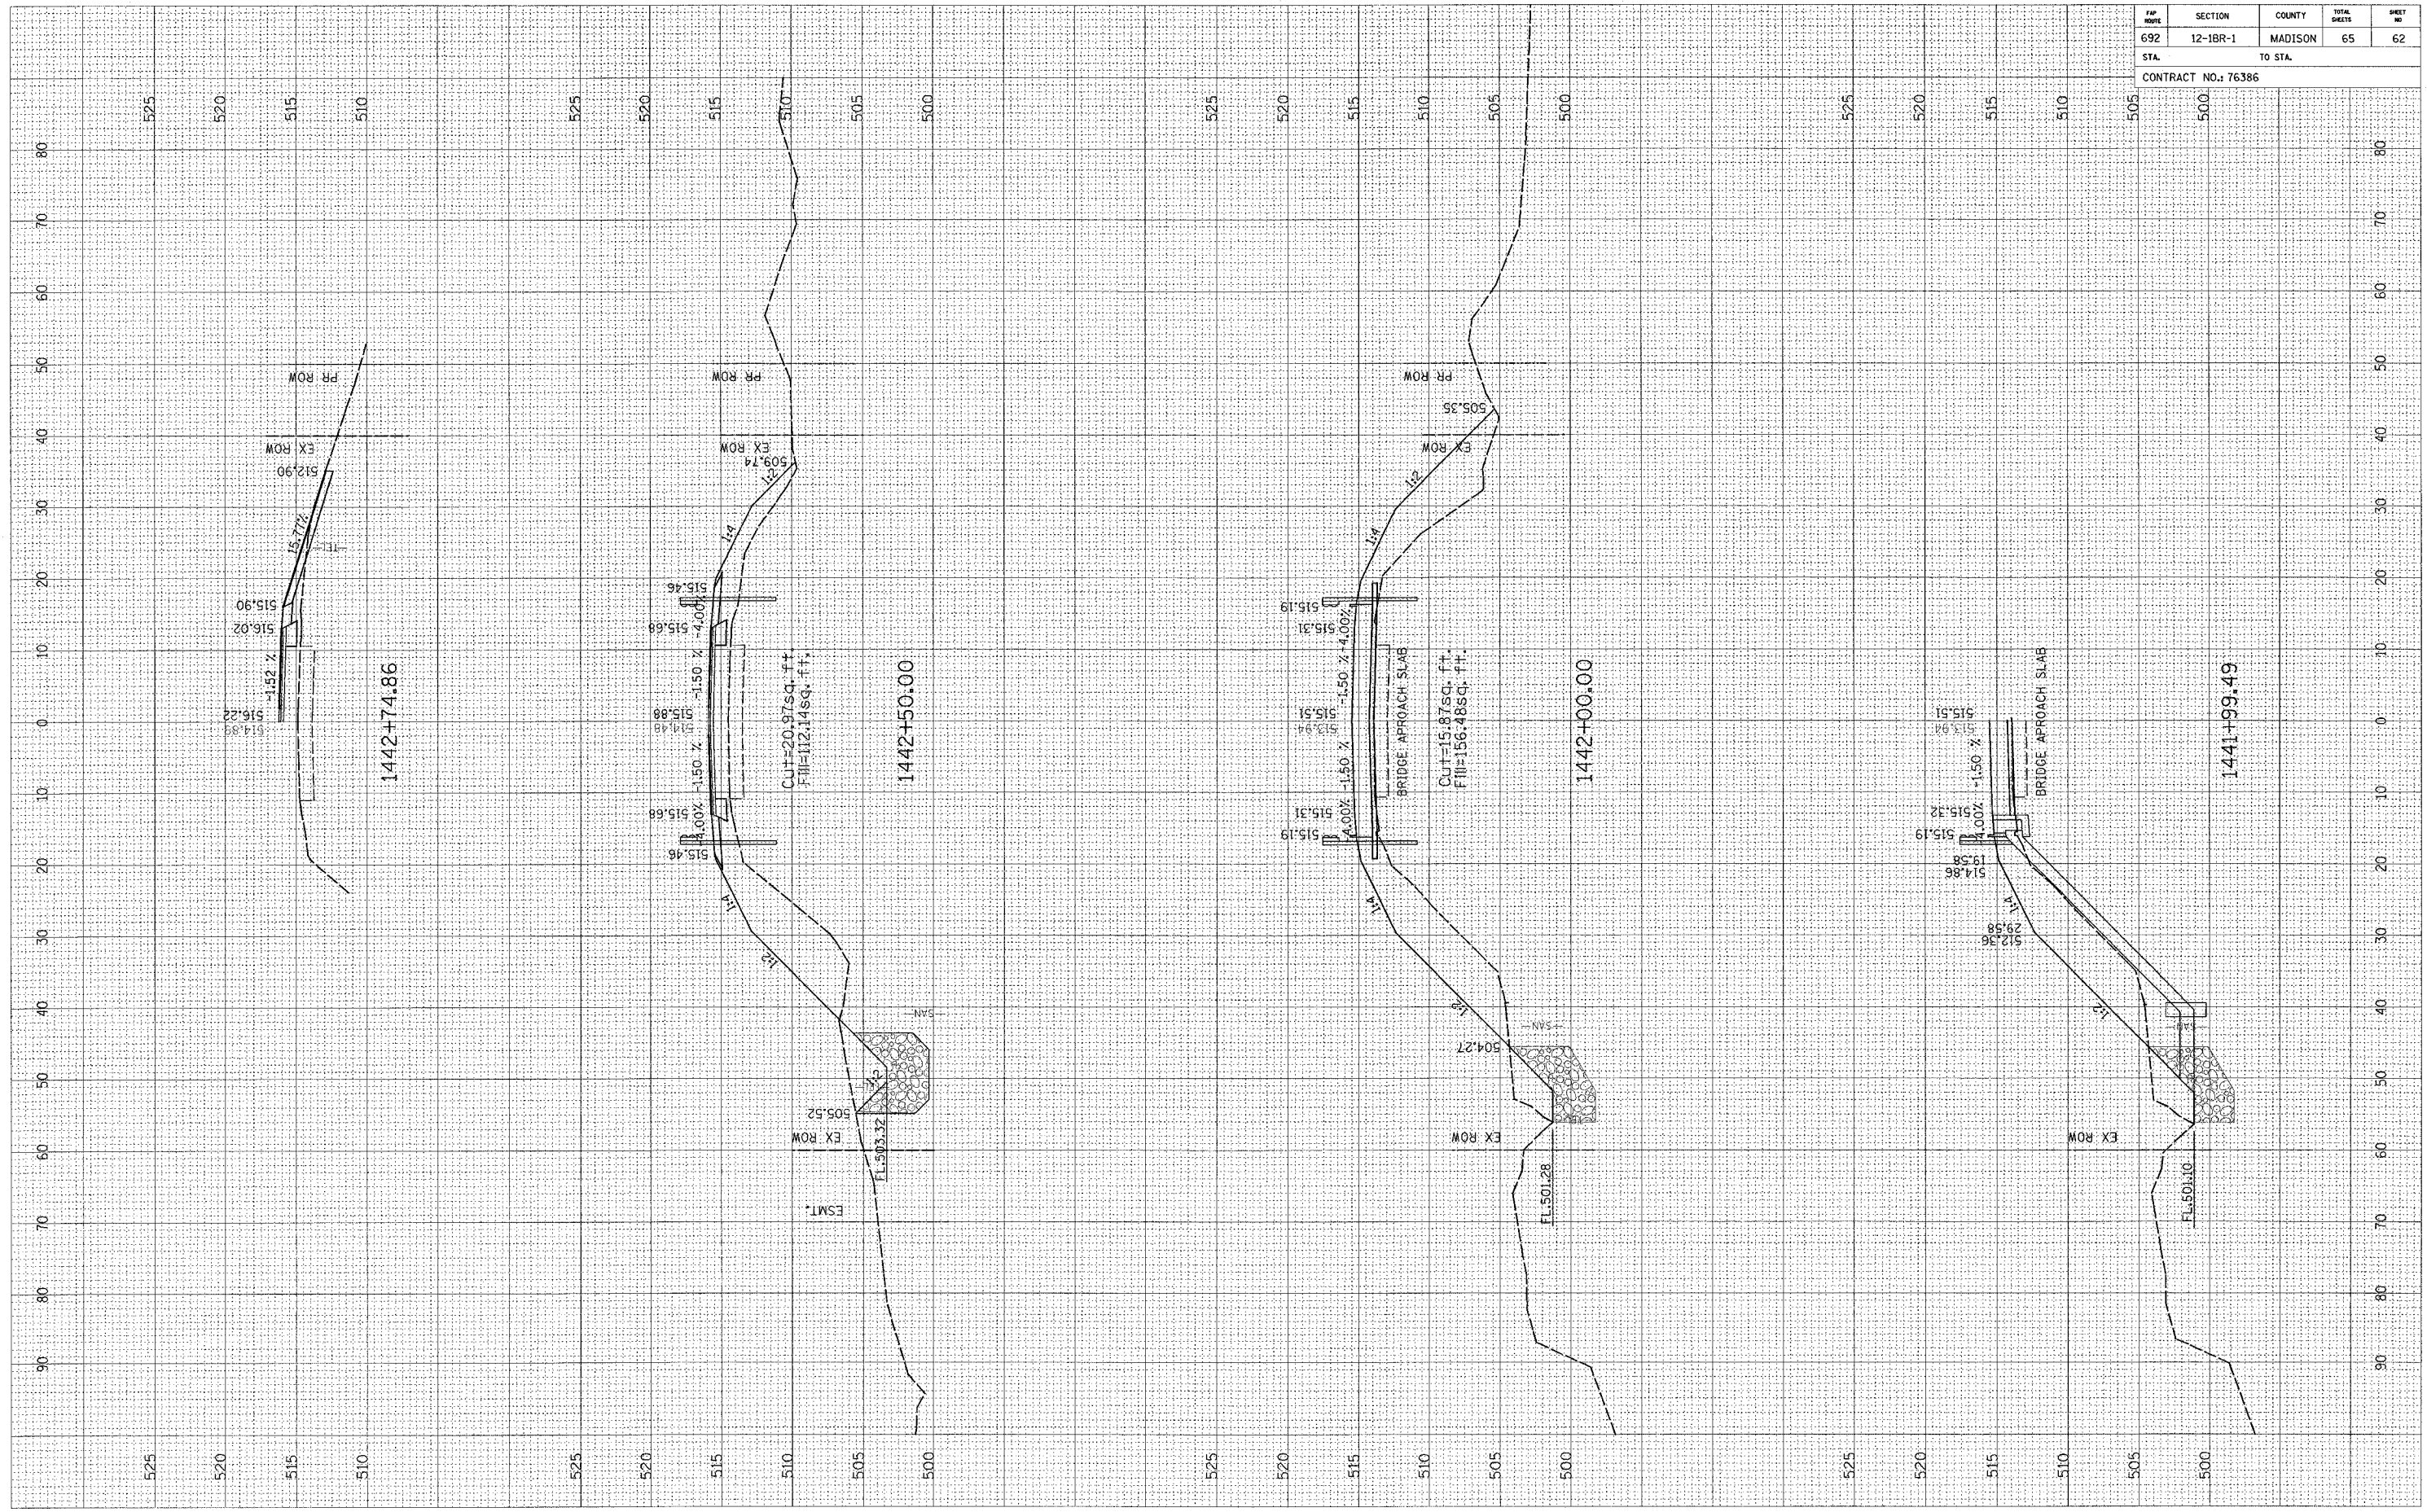

FAP NO.	SECTION	COUNTY	TOTAL SHEETS	SHEET NO.
692	12-1BR-1	MADISON	65	62
STA.	TO STA.			
CONTRACT NO.: 76386				