


3/14/2005  
 Monday, March 14, 2005 @ 1:53:42 PM  
 c:\p\proj\c\plan\11603\plan\11603.dgn L:\1-63

ORIGINAL SURVEY	SURVEYED	BY	DATE
NOTE BOOK	PLOTTED		
AREAS CHECKED	TEMPLATE		
	AREAS CHECKED		

FINAL SURVEY	SURVEYED	BY	DATE
NOTE BOOK	PLOTTED		
AREAS CHECKED	TEMPLATE		
	AREAS CHECKED		

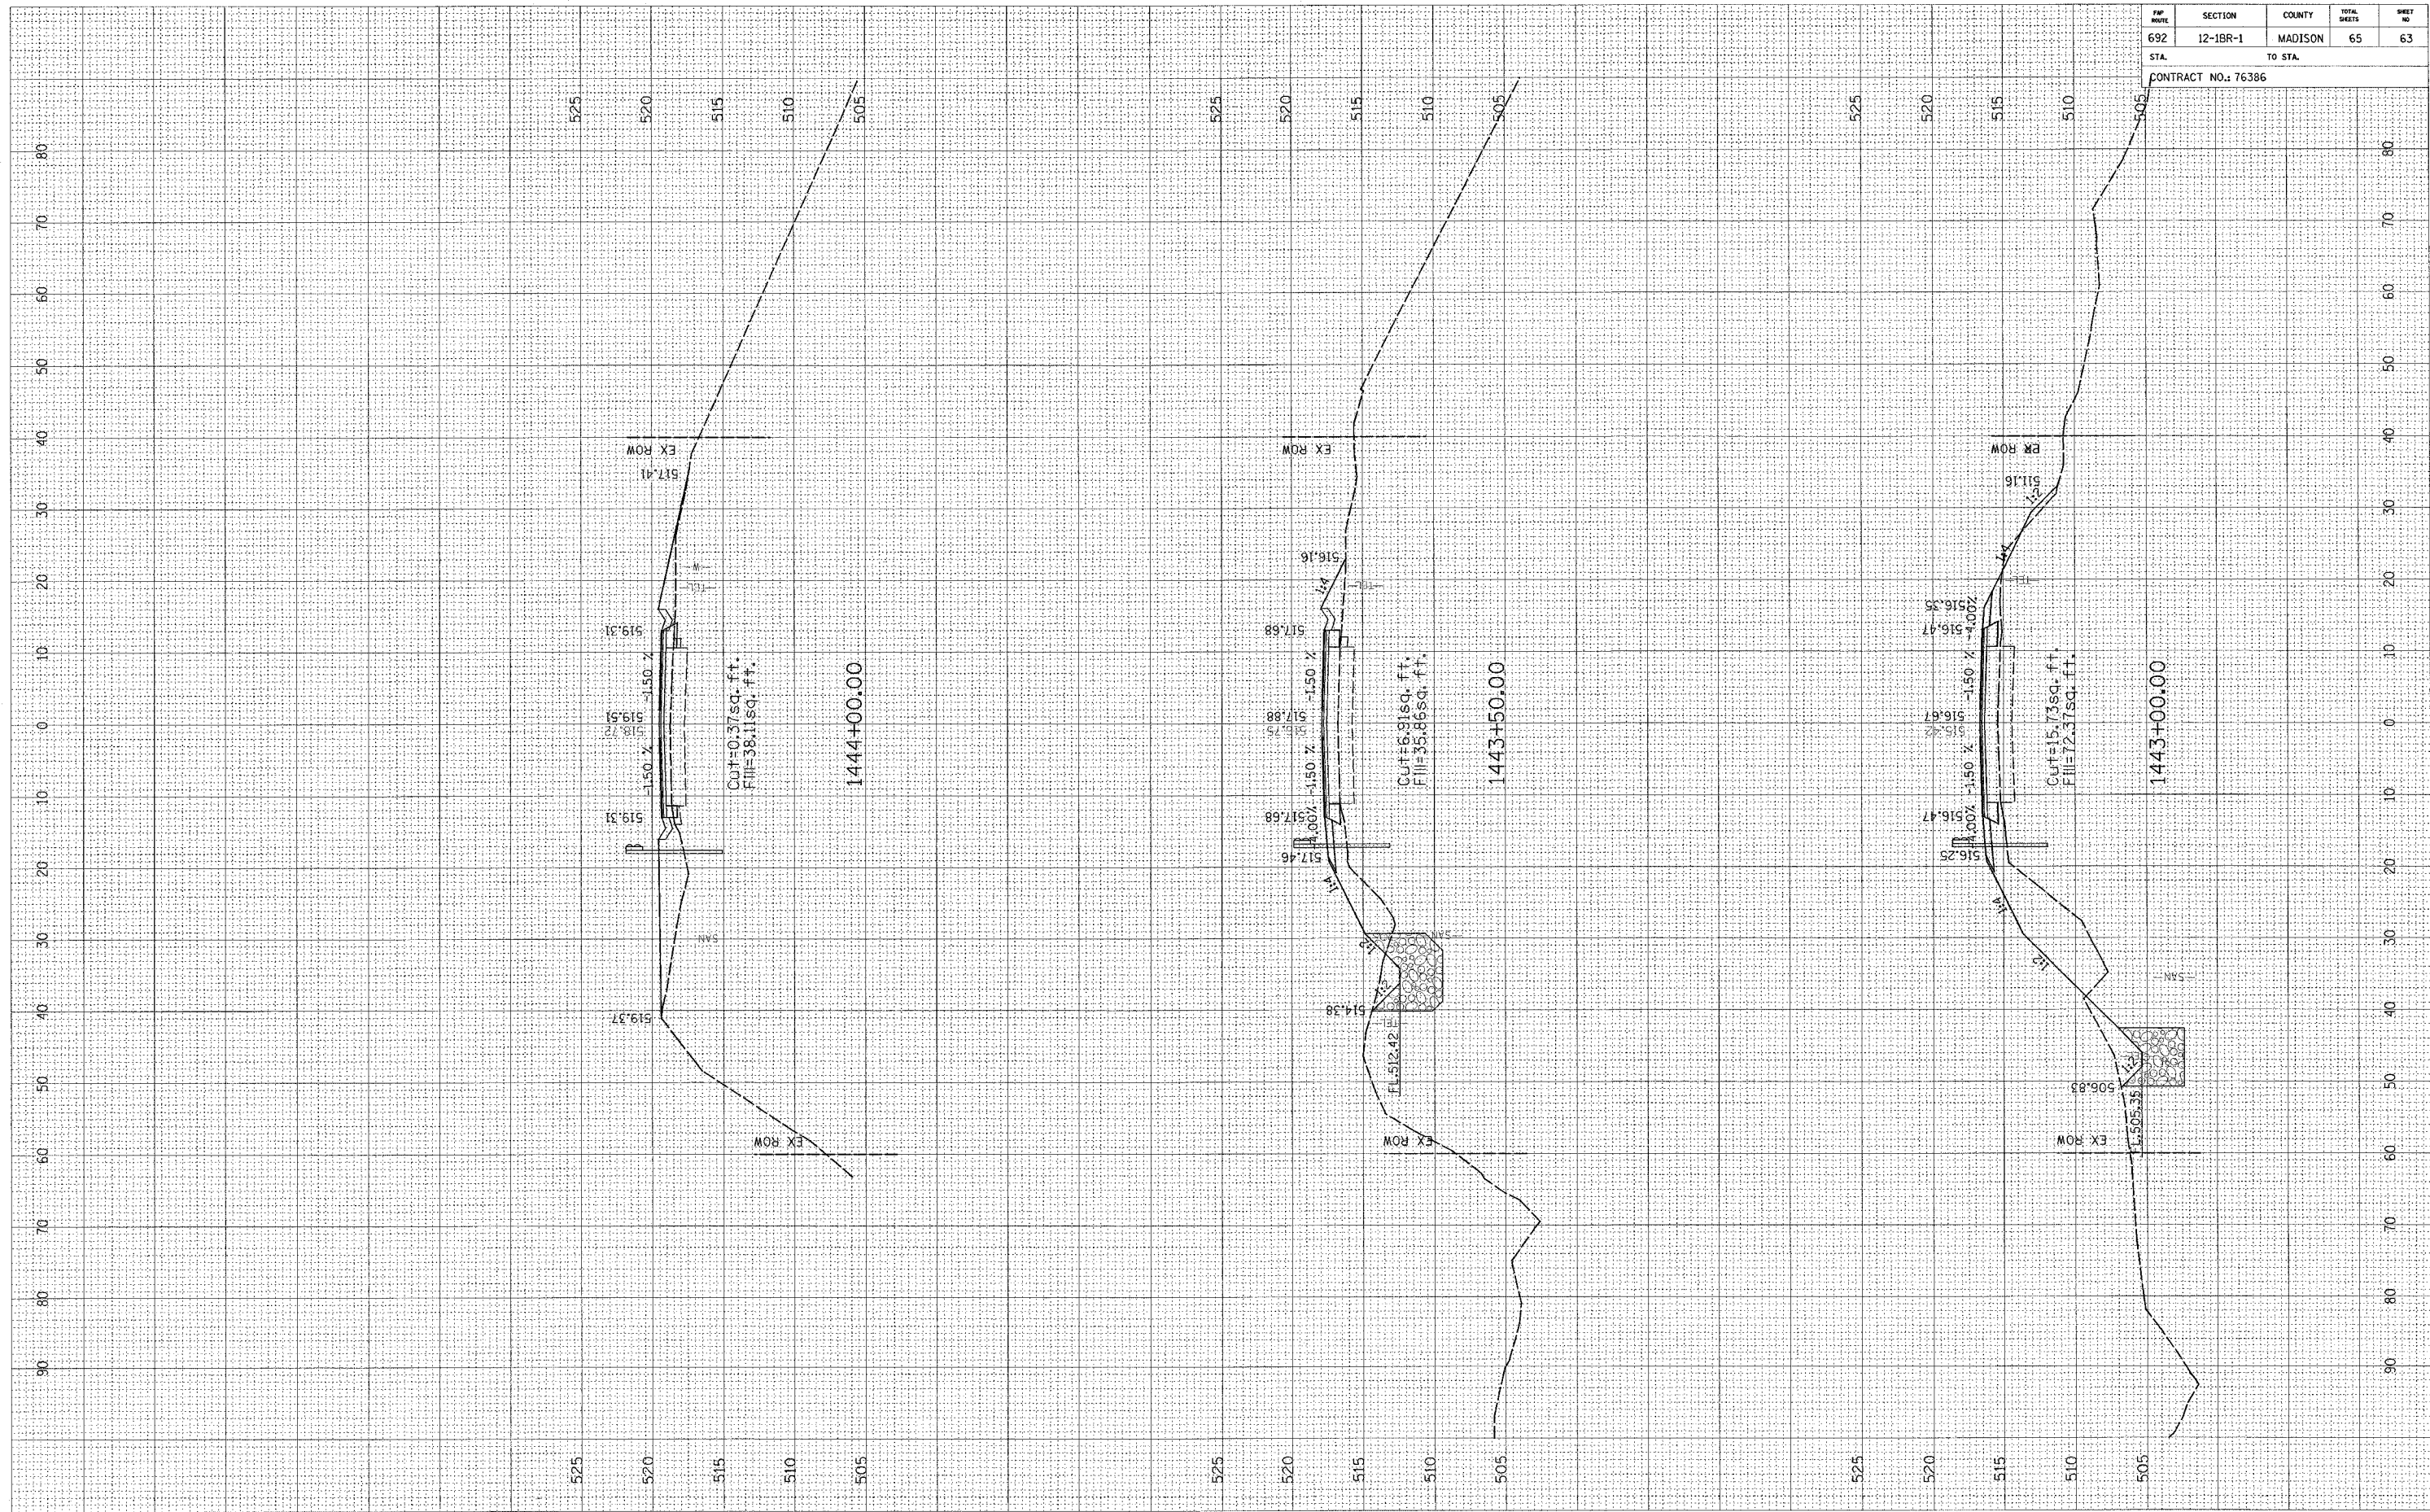

FAP ROUTE	SECTION	COUNTY	TOTAL SHEETS	SHEET NO.
692	12-1BR-1	MADISON	65	63
STA.		TO STA.		

CONTRACT NO.: 76386