


3/14/2006
 Monday, March 14, 2006 @ 1:53:42 PM
 c:\p2\jaco\1\1688\plan\1\1688\plan.dgn L V1-63

ORIGINAL SURVEY
 SURVEYED BY: _____ DATE: _____
 NOTE BOOK NO.: _____
 TEMPLATE AREAS CHECKED

FINAL SURVEY
 SURVEYED BY: _____ DATE: _____
 NOTE BOOK NO.: _____
 TEMPLATE AREAS CHECKED

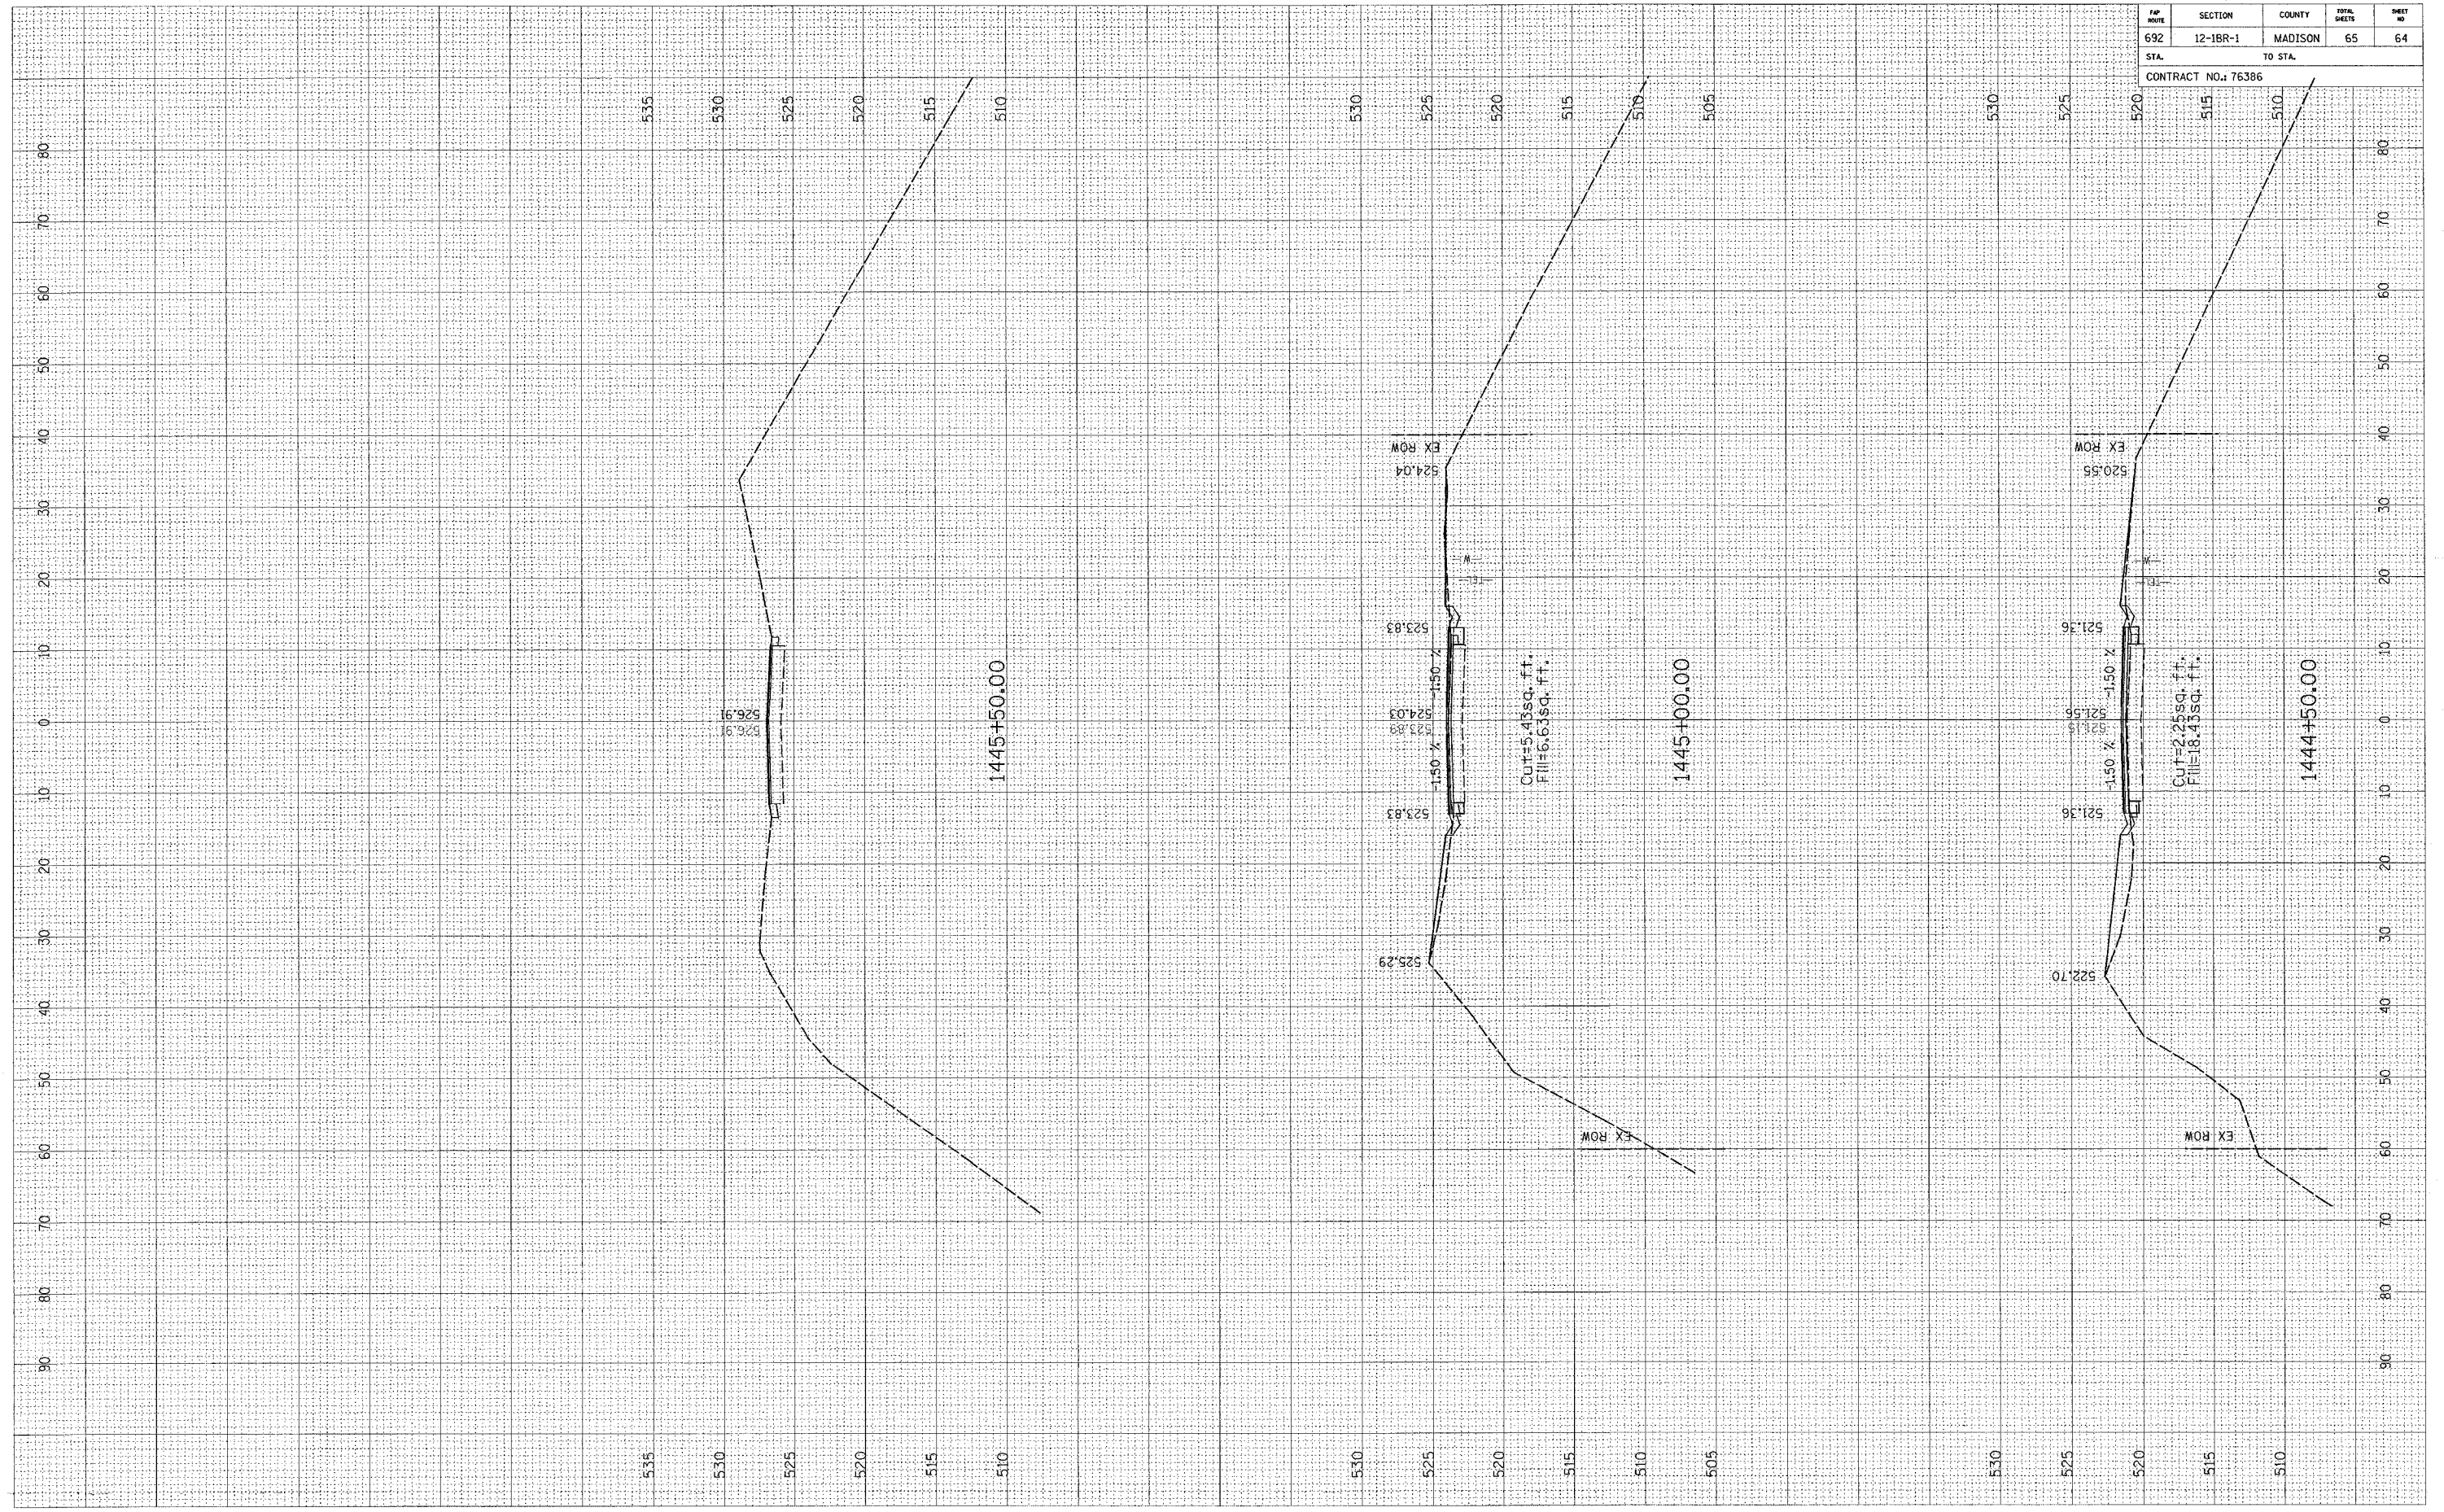

FAP ROUTE	SECTION	COUNTY	TOTAL SHEETS	SHEET NO.
692	12-1BR-1	MADISON	65	64
STA. _____		TO STA. _____		
CONTRACT NO.: 76386				