



FAP ROUTE	SECTION	COUNTY	TOTAL SHEETS	SHEET NO.
600	51RS-3	*	347	19
STA. _____		TO STA. _____		
CONTRACT : 76563				


PLAN	SURVEYED	DATE
NOTE BOOK NO. _____	GRADES CHECKED	_____
NO. _____	ALIGNMENT CHECKED	_____
	PAV. FILE NAME	_____

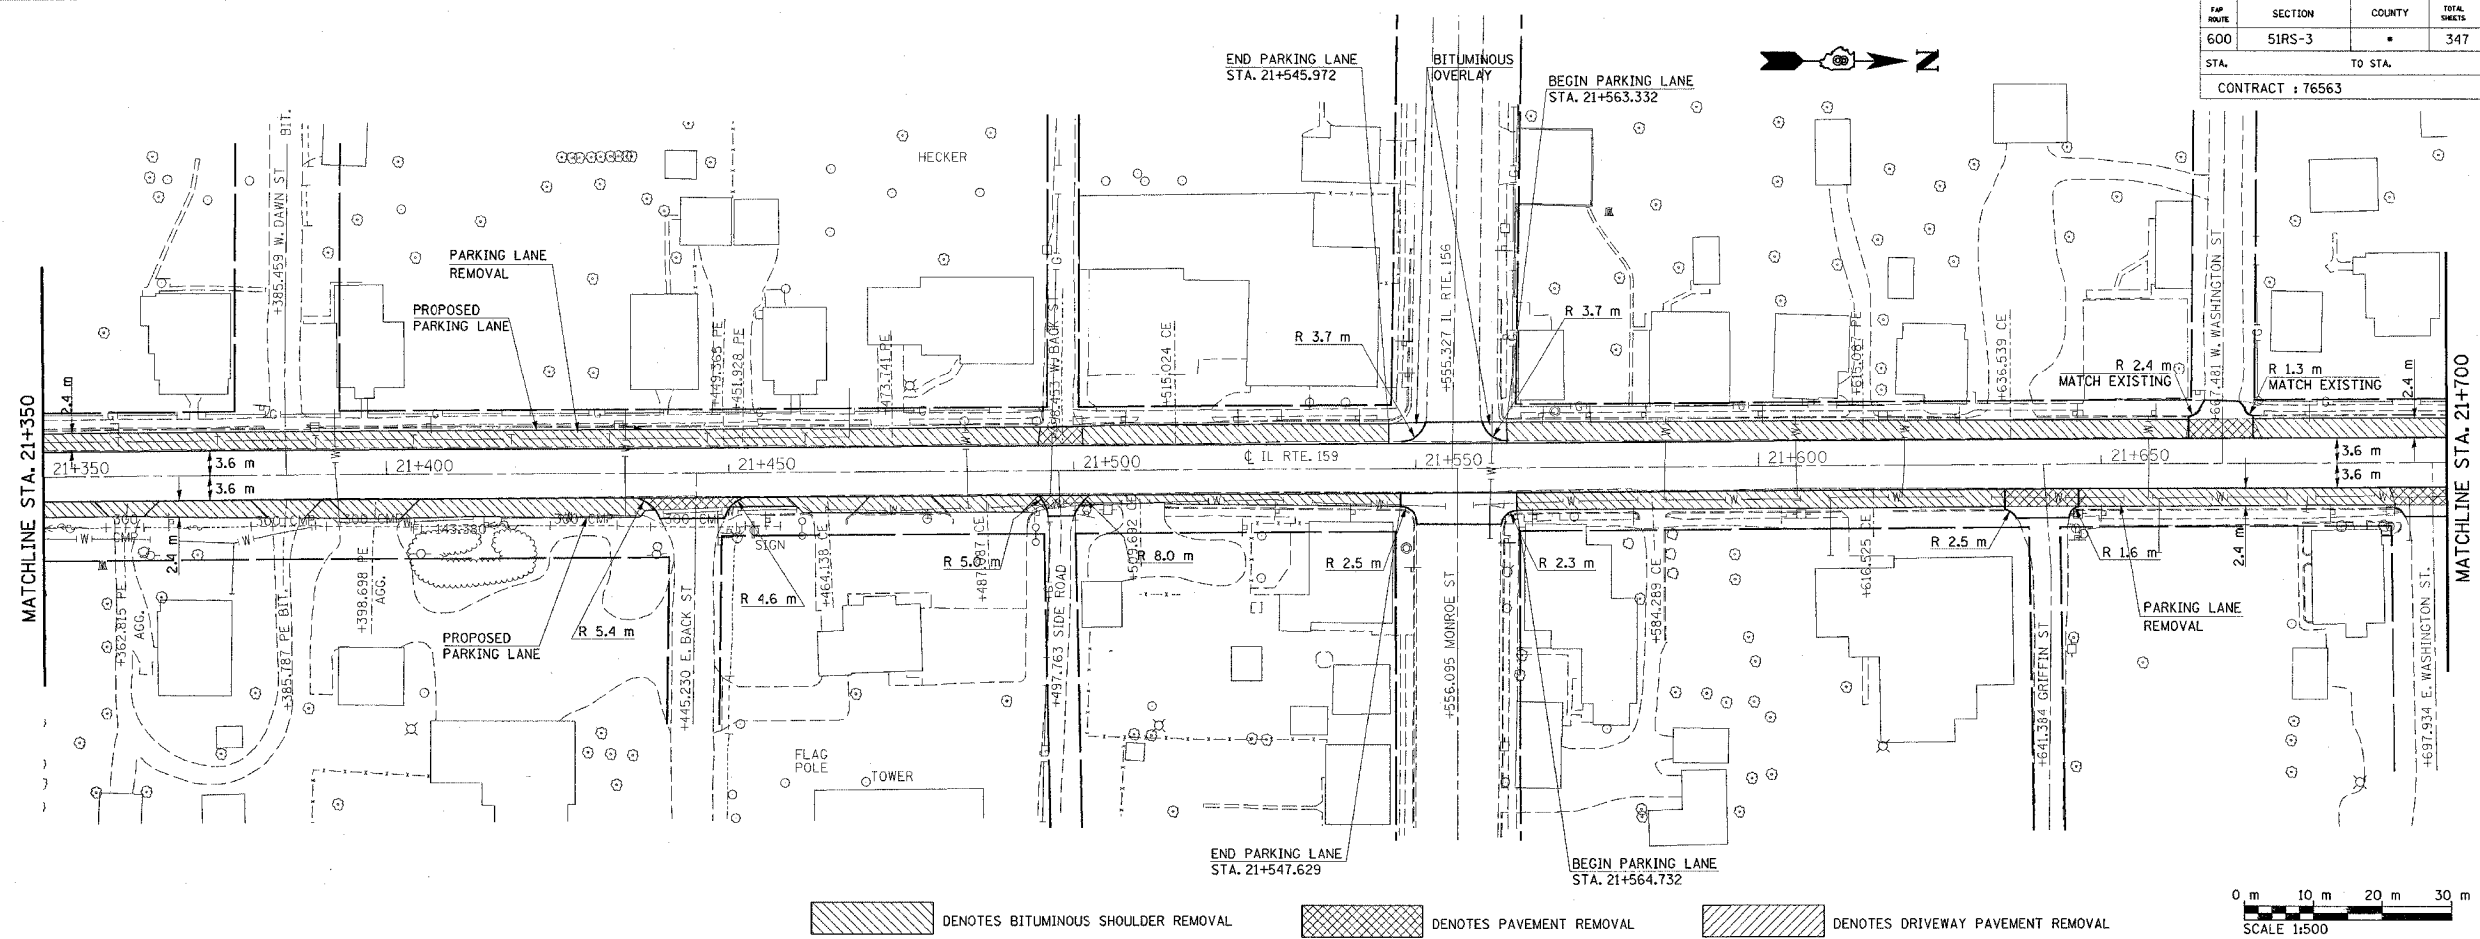

DENOTES BITUMINOUS SHOULDER REMOVAL
 DENOTES PAVEMENT REMOVAL
 DENOTES DRIVEWAY PAVEMENT REMOVAL

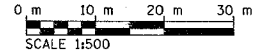

TBM #4 R.R. SPIKE IN P.P.
STA. 21+390.38 6.4 m LT.
ELEV. 143.940

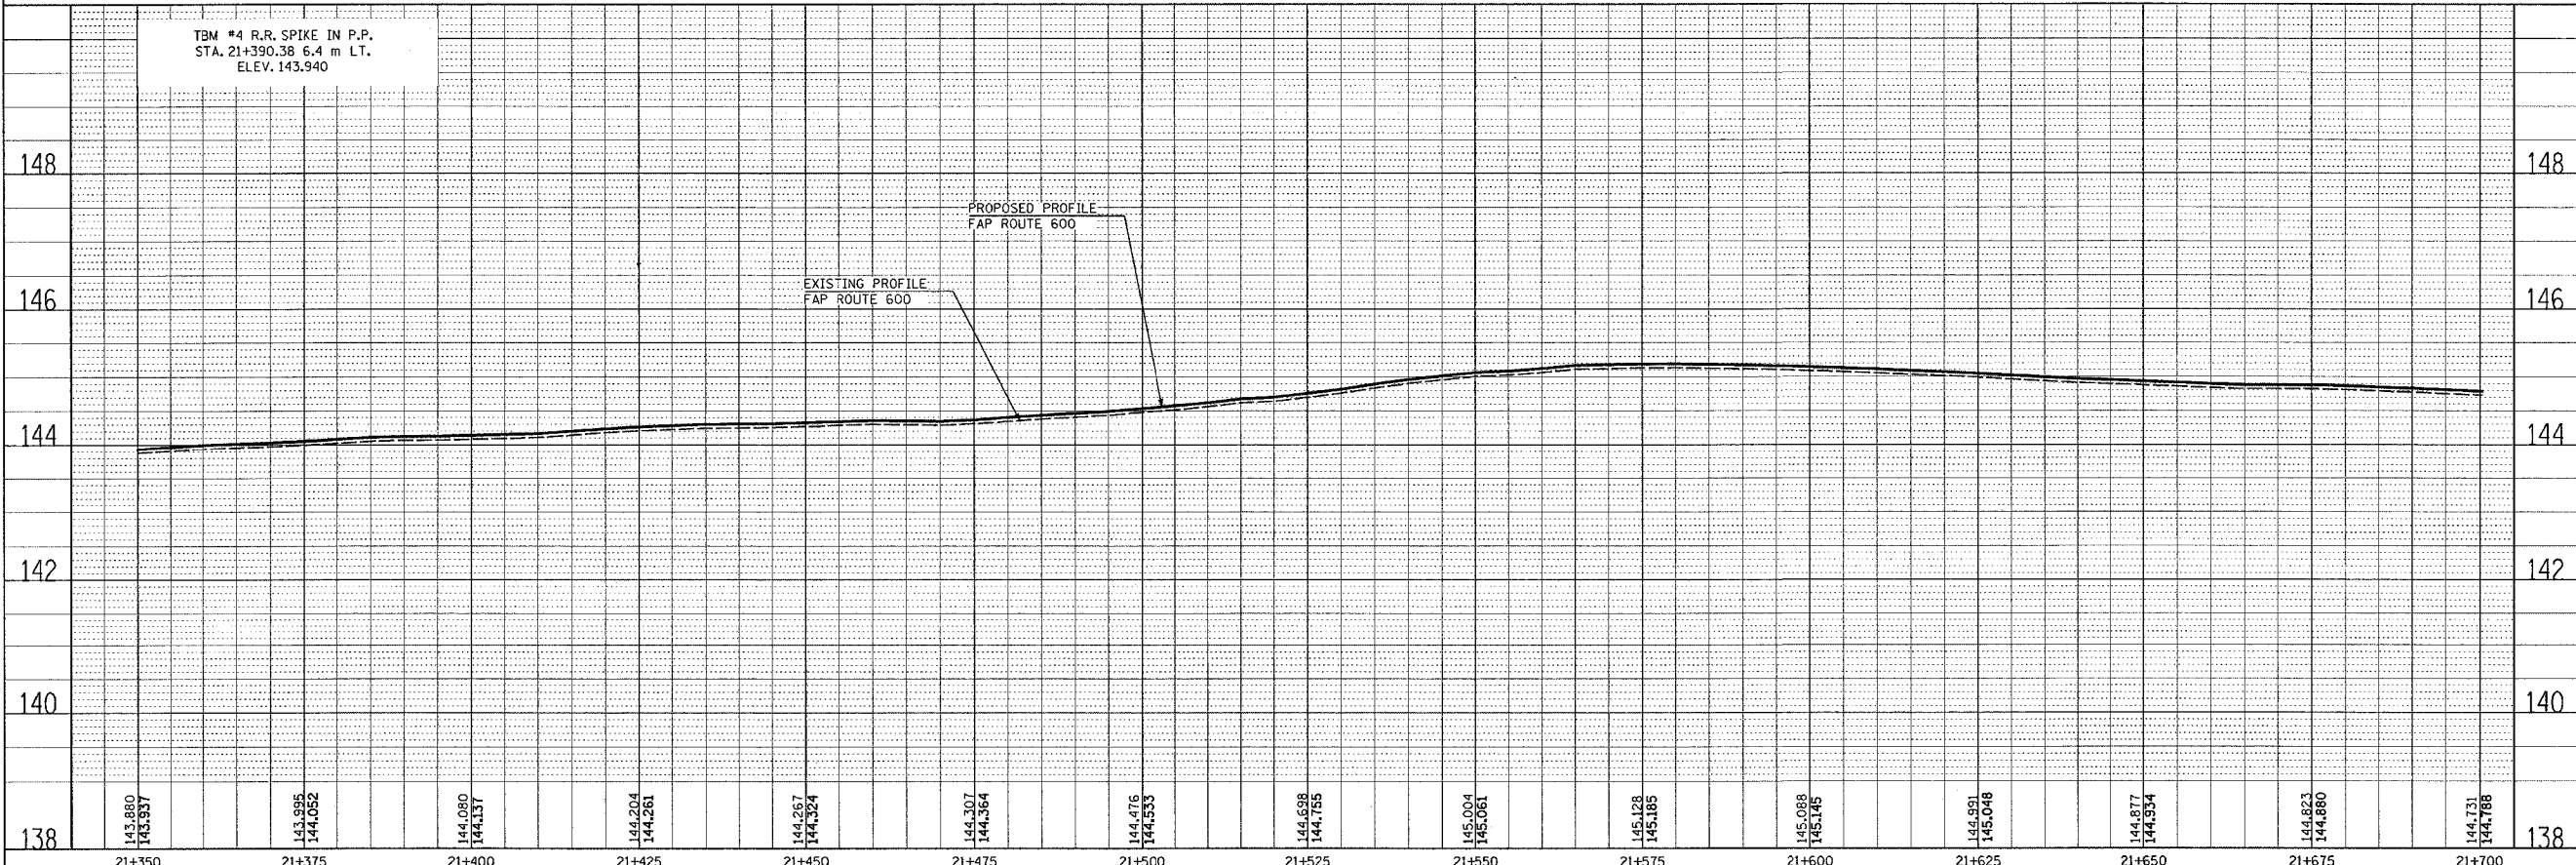

PROFILE	SURVEYED	DATE
NOTE BOOK NO. _____	GRADES CHECKED	_____
NO. _____	ALIGNMENT CHECKED	_____
	PAV. FILE NAME	_____

5/2/2005
 Monday May 02, 2005 @ 11:48:42 AM
 C:\projects\m13899\cadd\plan\0505.dgn LV=63
 C:\projects\m13899\cadd\plan\0505.dgn LV=63
