


F.A. RTE.	SECTION	COUNTY	TOTAL SHEETS	SHEET NO.
600	5IRS-3	*	347	294
STA.		TO STA.		
CONTRACT : 76563		ILLINOIS FED. AID PROJECT		

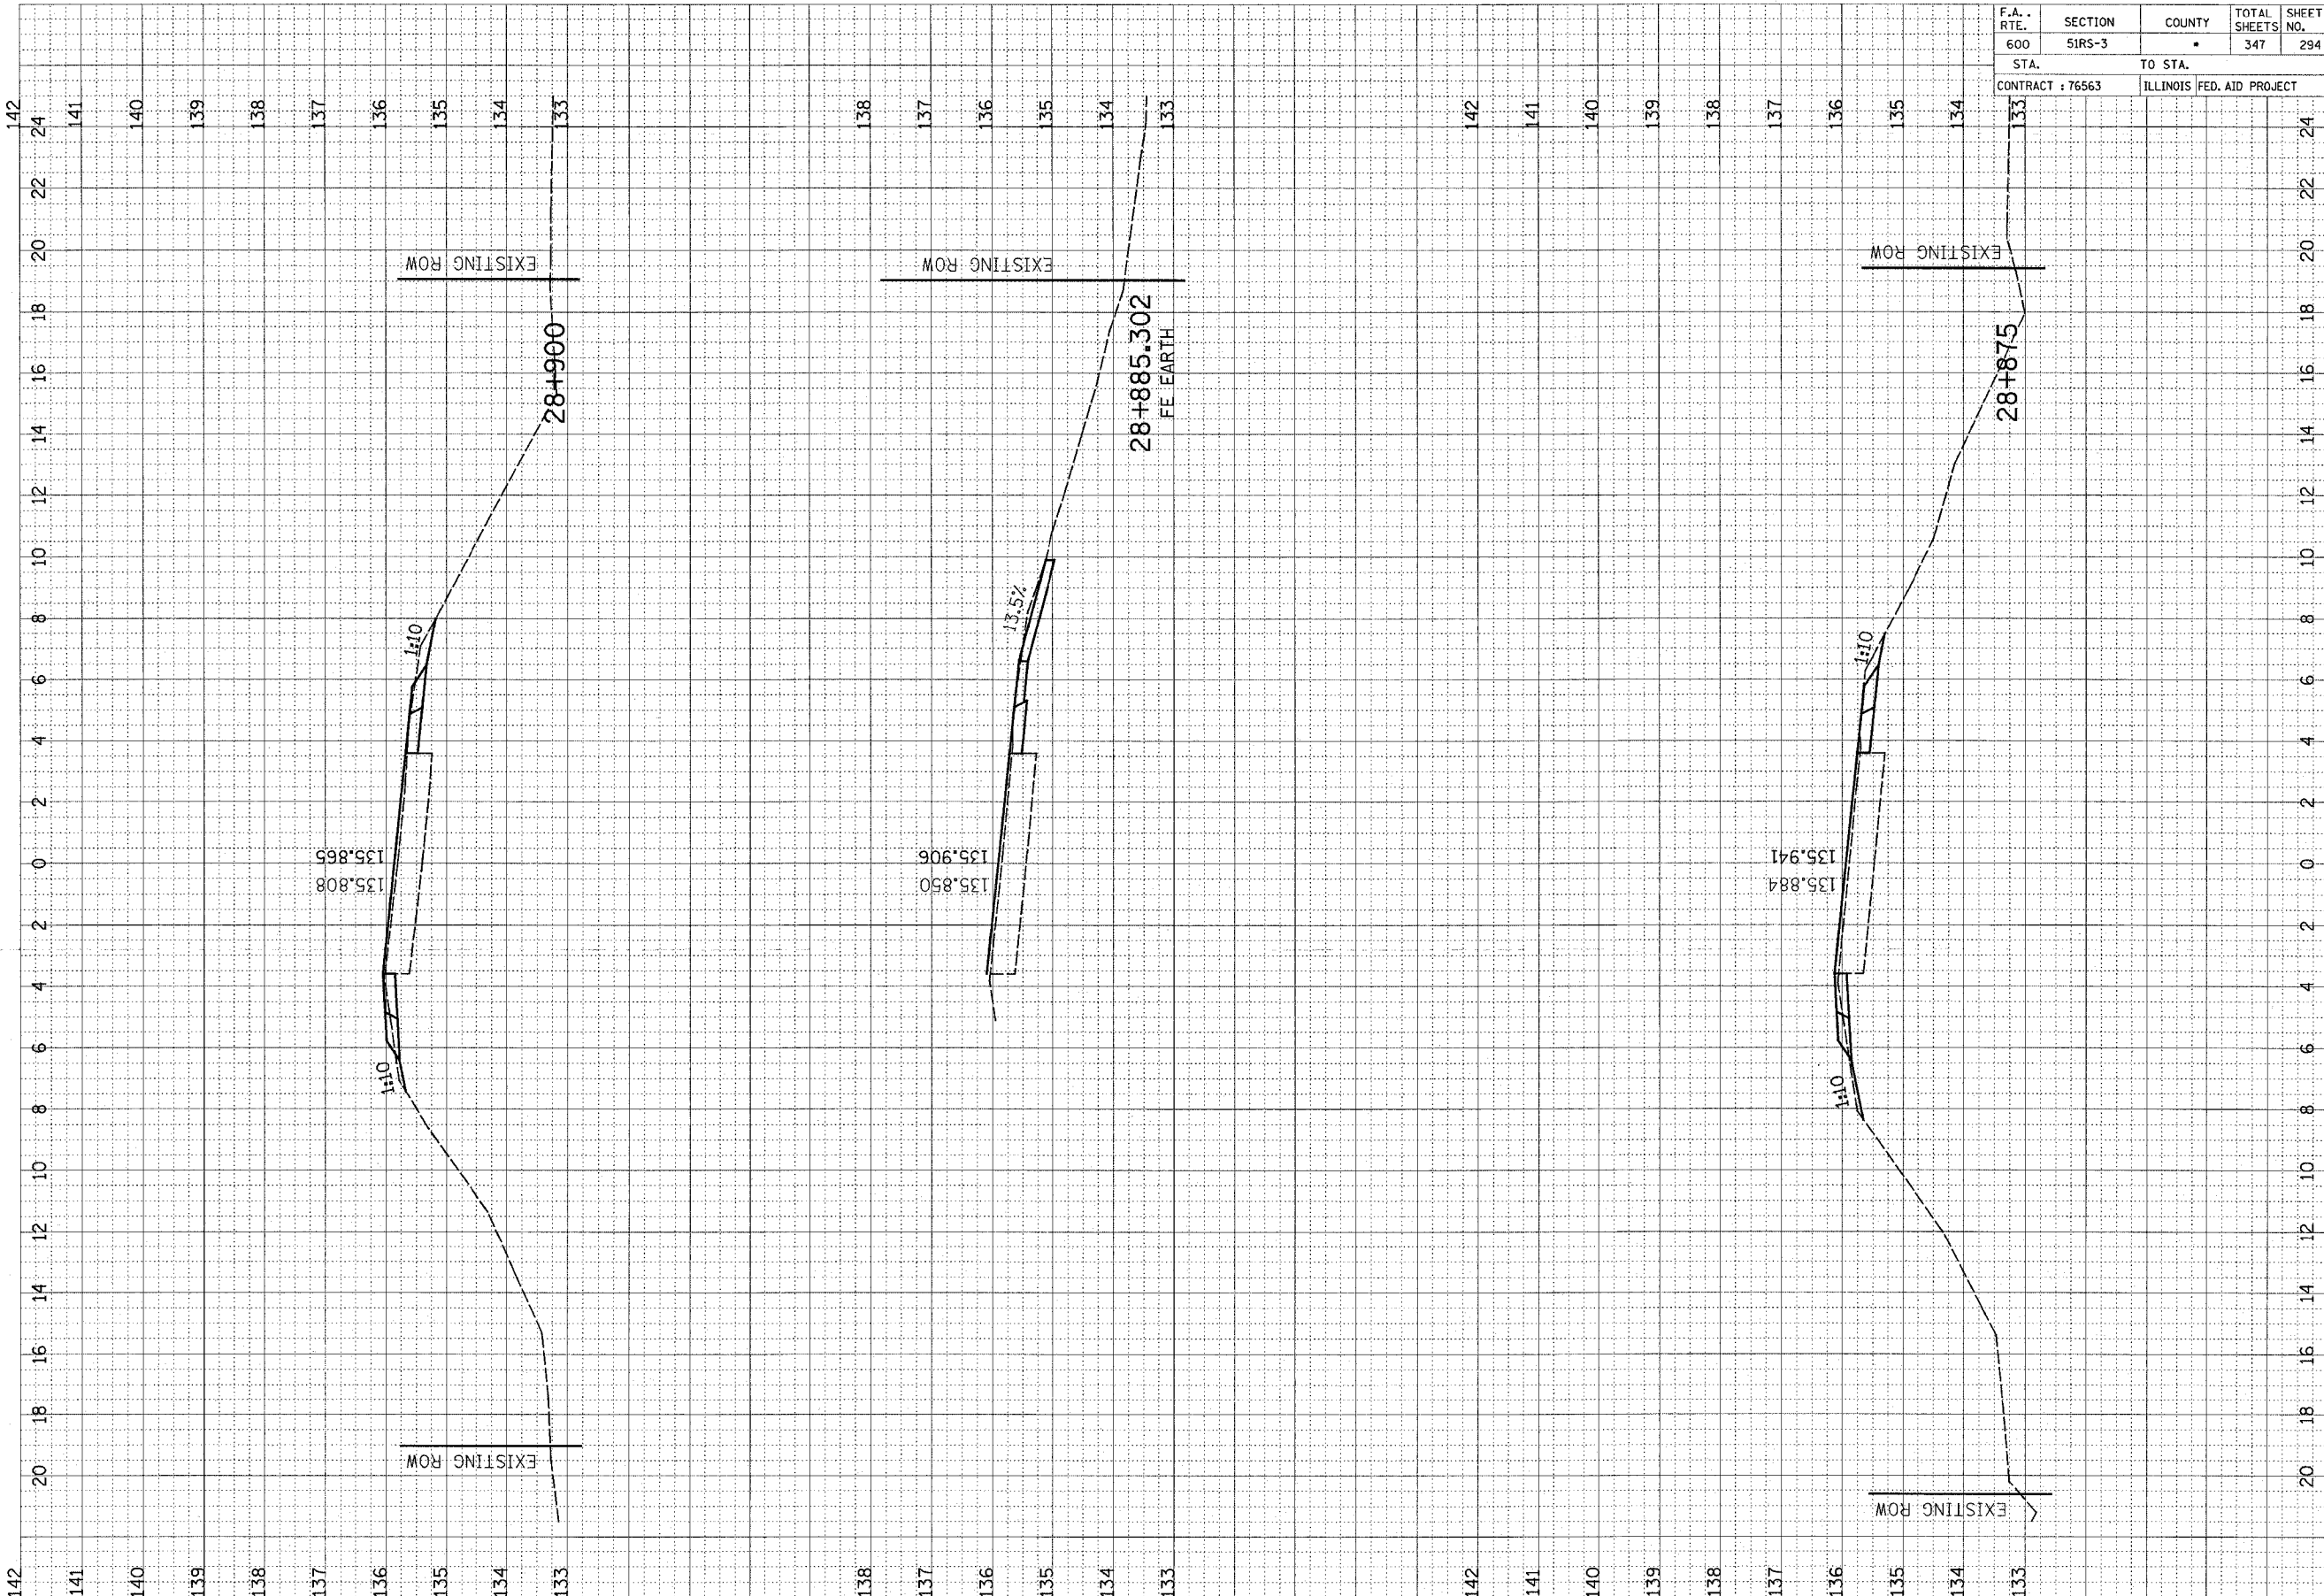

FINAL SURVEY	TRANSFERRED	BY	DATE
NOTE BOOK	FLIPPED		
	TEMPLATE		
	AREAS CHECKED		

ORIGINAL SURVEY	TRANSFERRED	BY	DATE
NOTE BOOK	FLIPPED		
	TEMPLATE		
	AREAS CHECKED		