


F.A. RTE.	SECTION	COUNTY	TOTAL SHEETS	SHEET NO.
600	51RS-3	•	347	327

STA.	TO STA.
145	143

CONTRACT : 76563 ILLINOIS FED. AID PROJECT

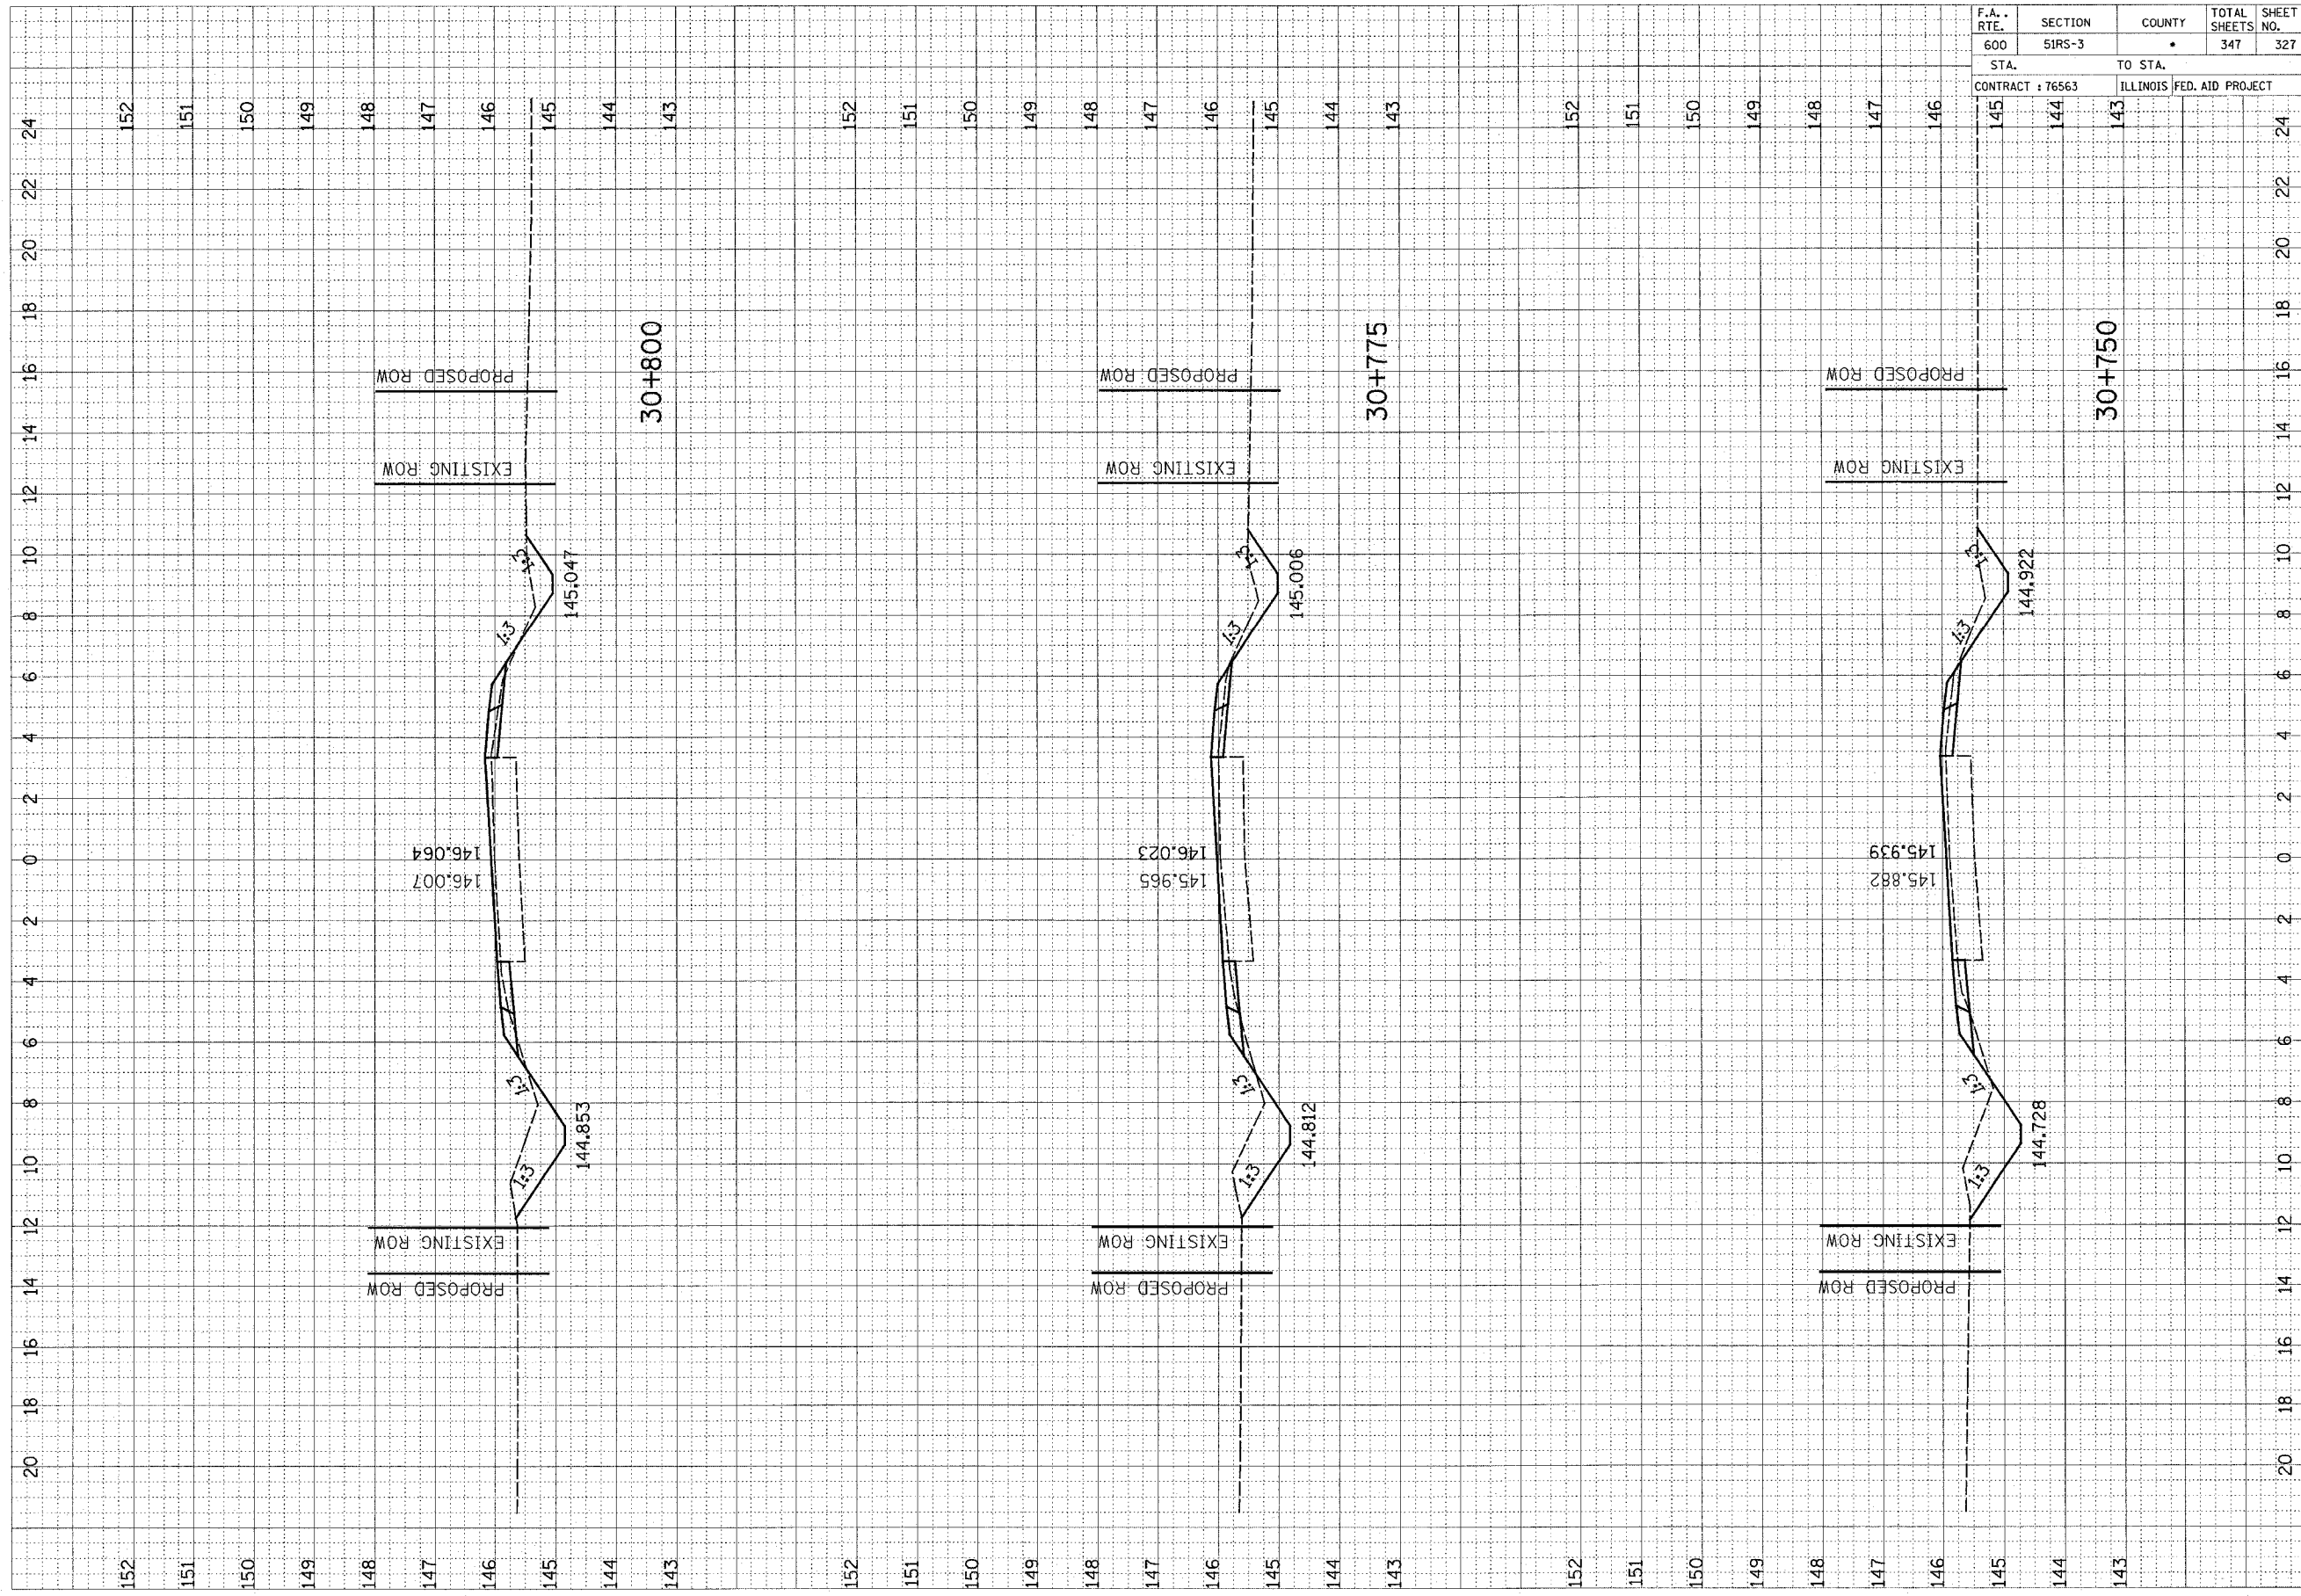

FINAL SURVEY	REVISIONS	DATE
NO. _____	BY _____	DATE _____

ORIGINAL SURVEY	REVISIONS	DATE
NO. _____	BY _____	DATE _____