


F.A.P. ROUTE NO.	SECTION	COUNTY	TOTAL SHEETS	SHEET NO.
02-00022-00-BT	COOK	26	19	
STA. 10+00	TO STA. 17+00			
FED. ROAD DIST. NO.	ILLINOIS	FED AID PROJECT		
C-91-106-02		CMM-8003 (187)		
83742				

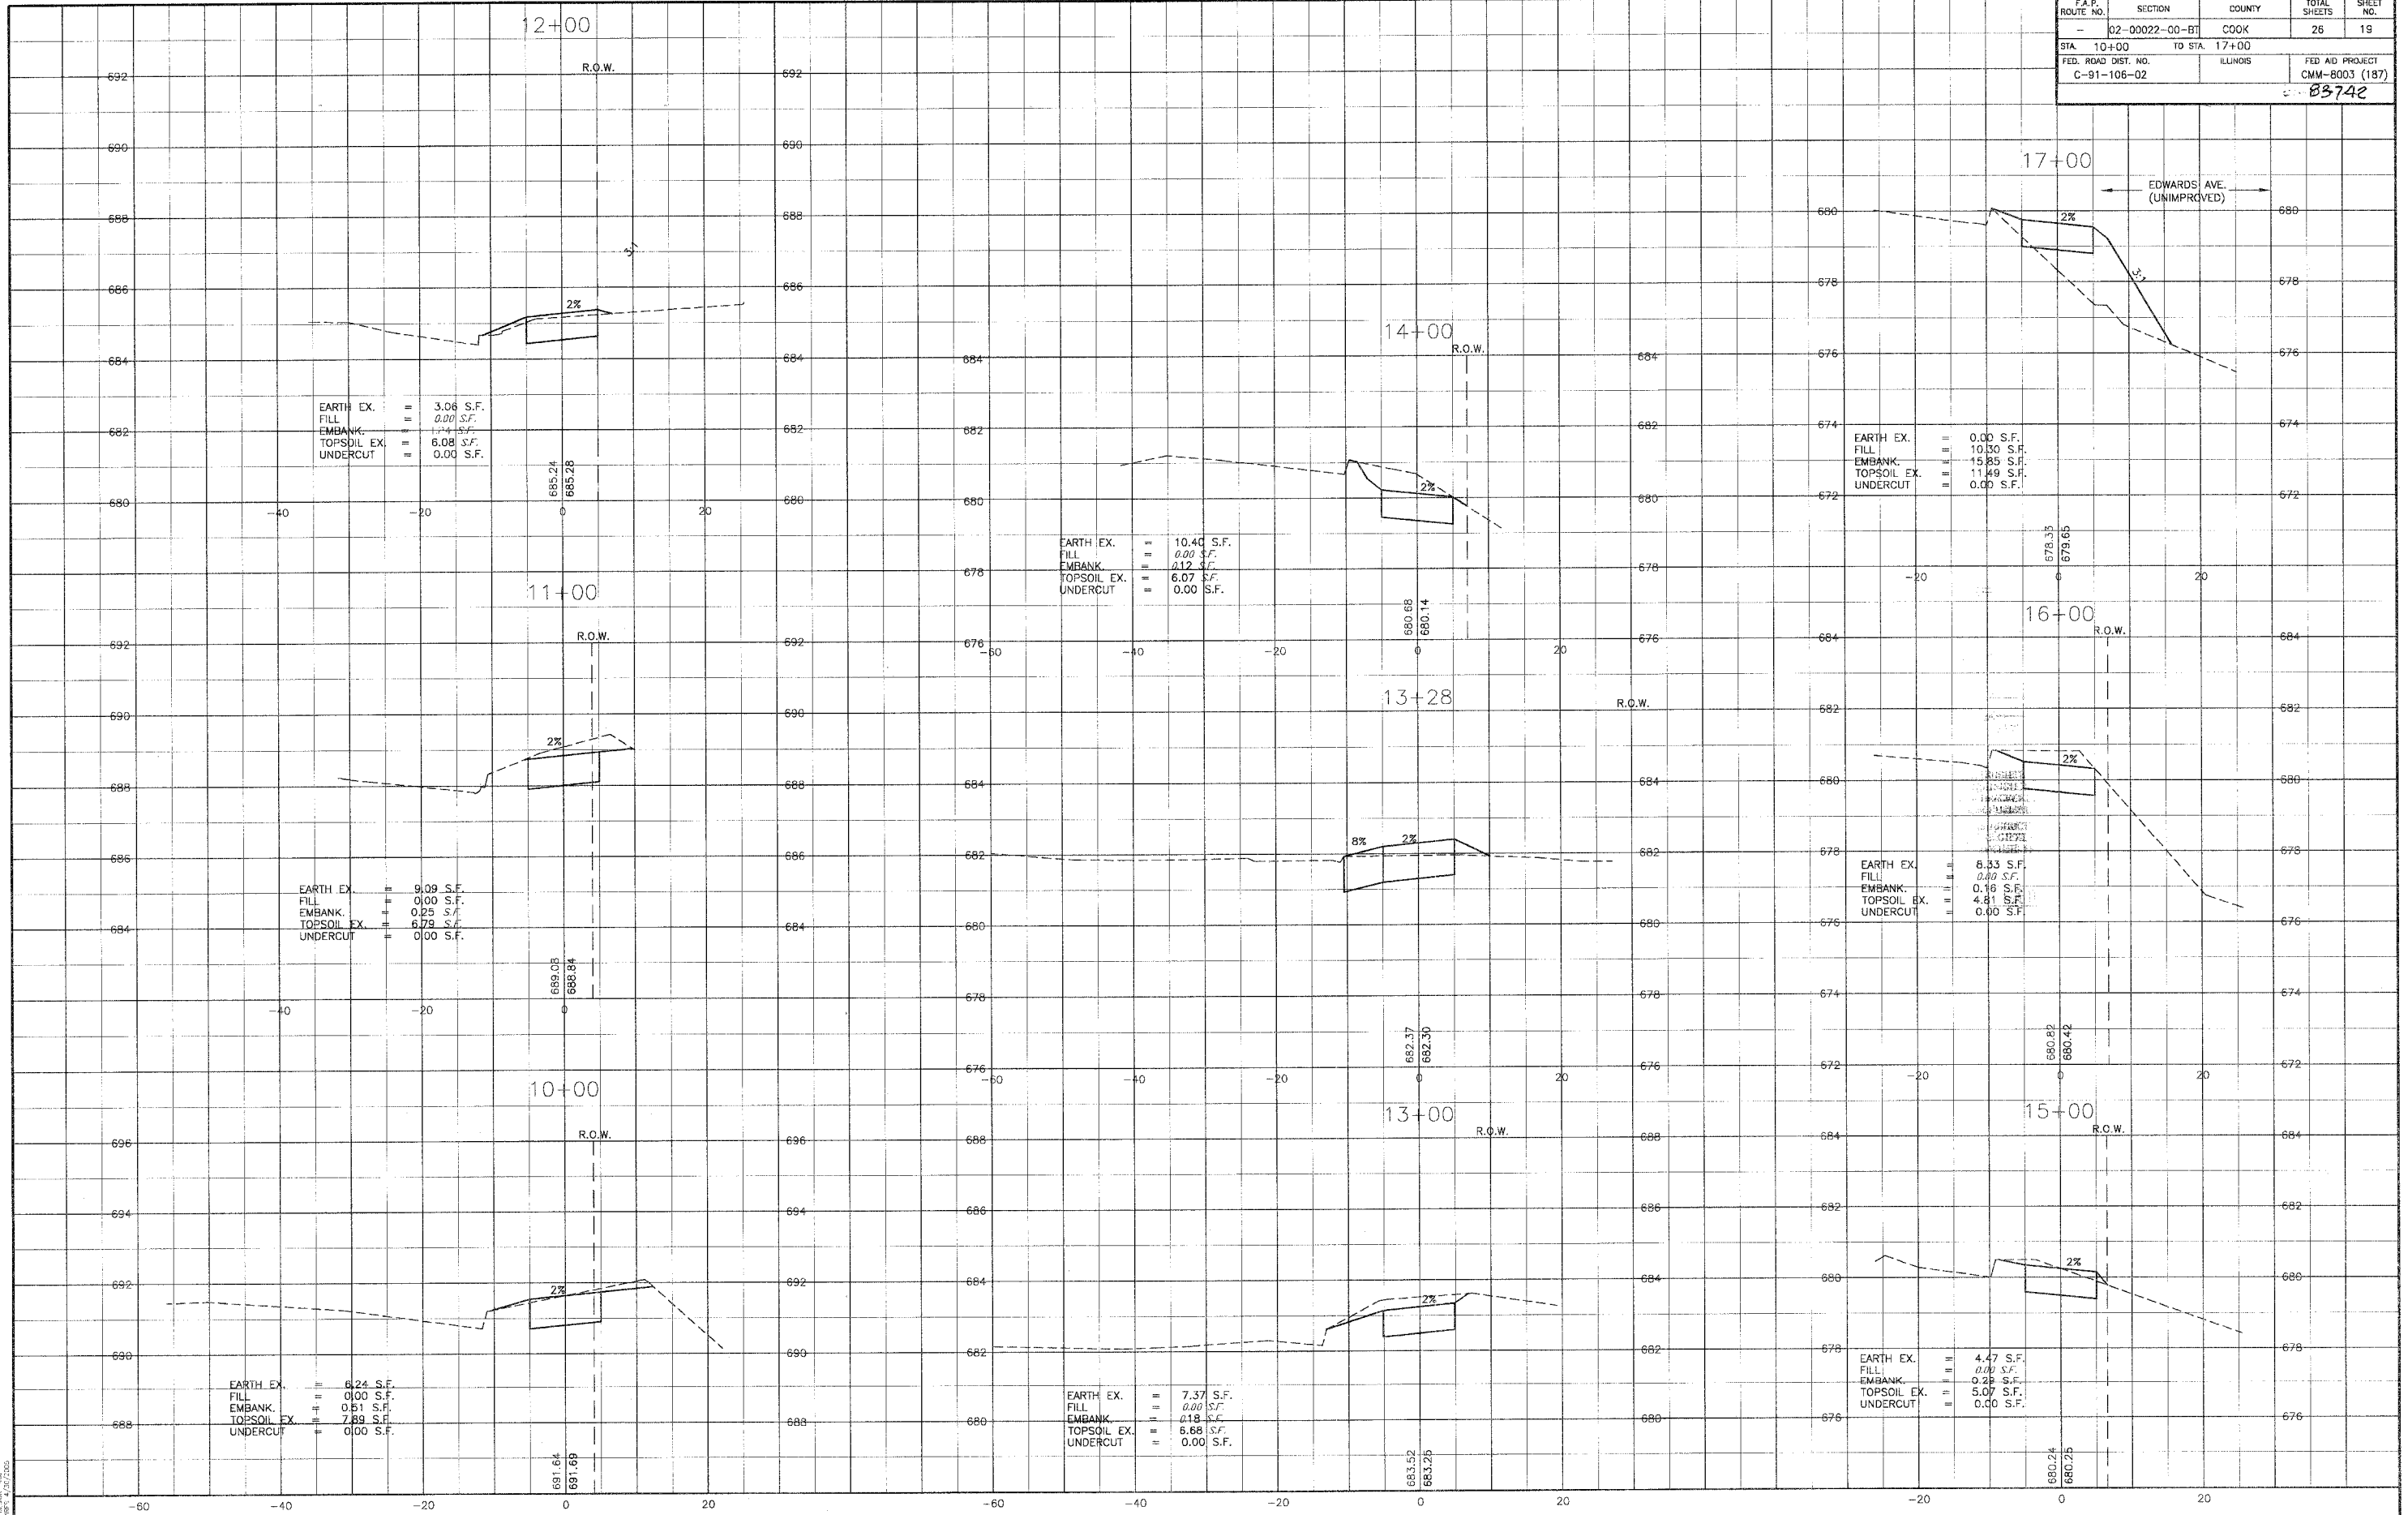

CONSULTANTS	REV. NO.	DATE	DESCRIPTION
	1	1-27-04	PER IDOT REVIEW

BAXTER & WOODMAN
Baxter & Woodman
 Crystal Lake, Illinois 815.459.1280
 Burlington, Wisconsin 262.763.7834
 DeKalb, Illinois 815.787.3111
 Crayslake, Illinois 847.787.3111
 Mokena, Illinois 708.478.2090

CITY OF COUNTRY CLUB HILLS
AMPHITHEATER SHARED USE PATH

CROSS SECTIONS
SOLERI DRIVE AND PARK AVENUE
STA. 10+00 TO STA. 17+00

DESIGNED BY: NJP	SCALE VERT: 1"=2'
DRAWN BY: UKB	HORIZ: 1"=10'
CHECKED BY: LDH	PROJECT NO. 030103
DATE: 10-14-03	SHEET NO. 19 OF 26