


F.A. ROUTE NO.	SECTION	COUNTY	TOTAL SHEETS	SHEET NO.
1622	03-00066-01-RP	COOK	11	11
ILLINOIS PROJECT:				
CONTRACT NUMBER	SECTION	COUNTY	TOTAL SHEETS	SHEET NO.
03-00066-01-RP				
STA.	TO STA.			
FED. ROAD DIST. NO.	ILLINOIS	FED. AID PROJECT		

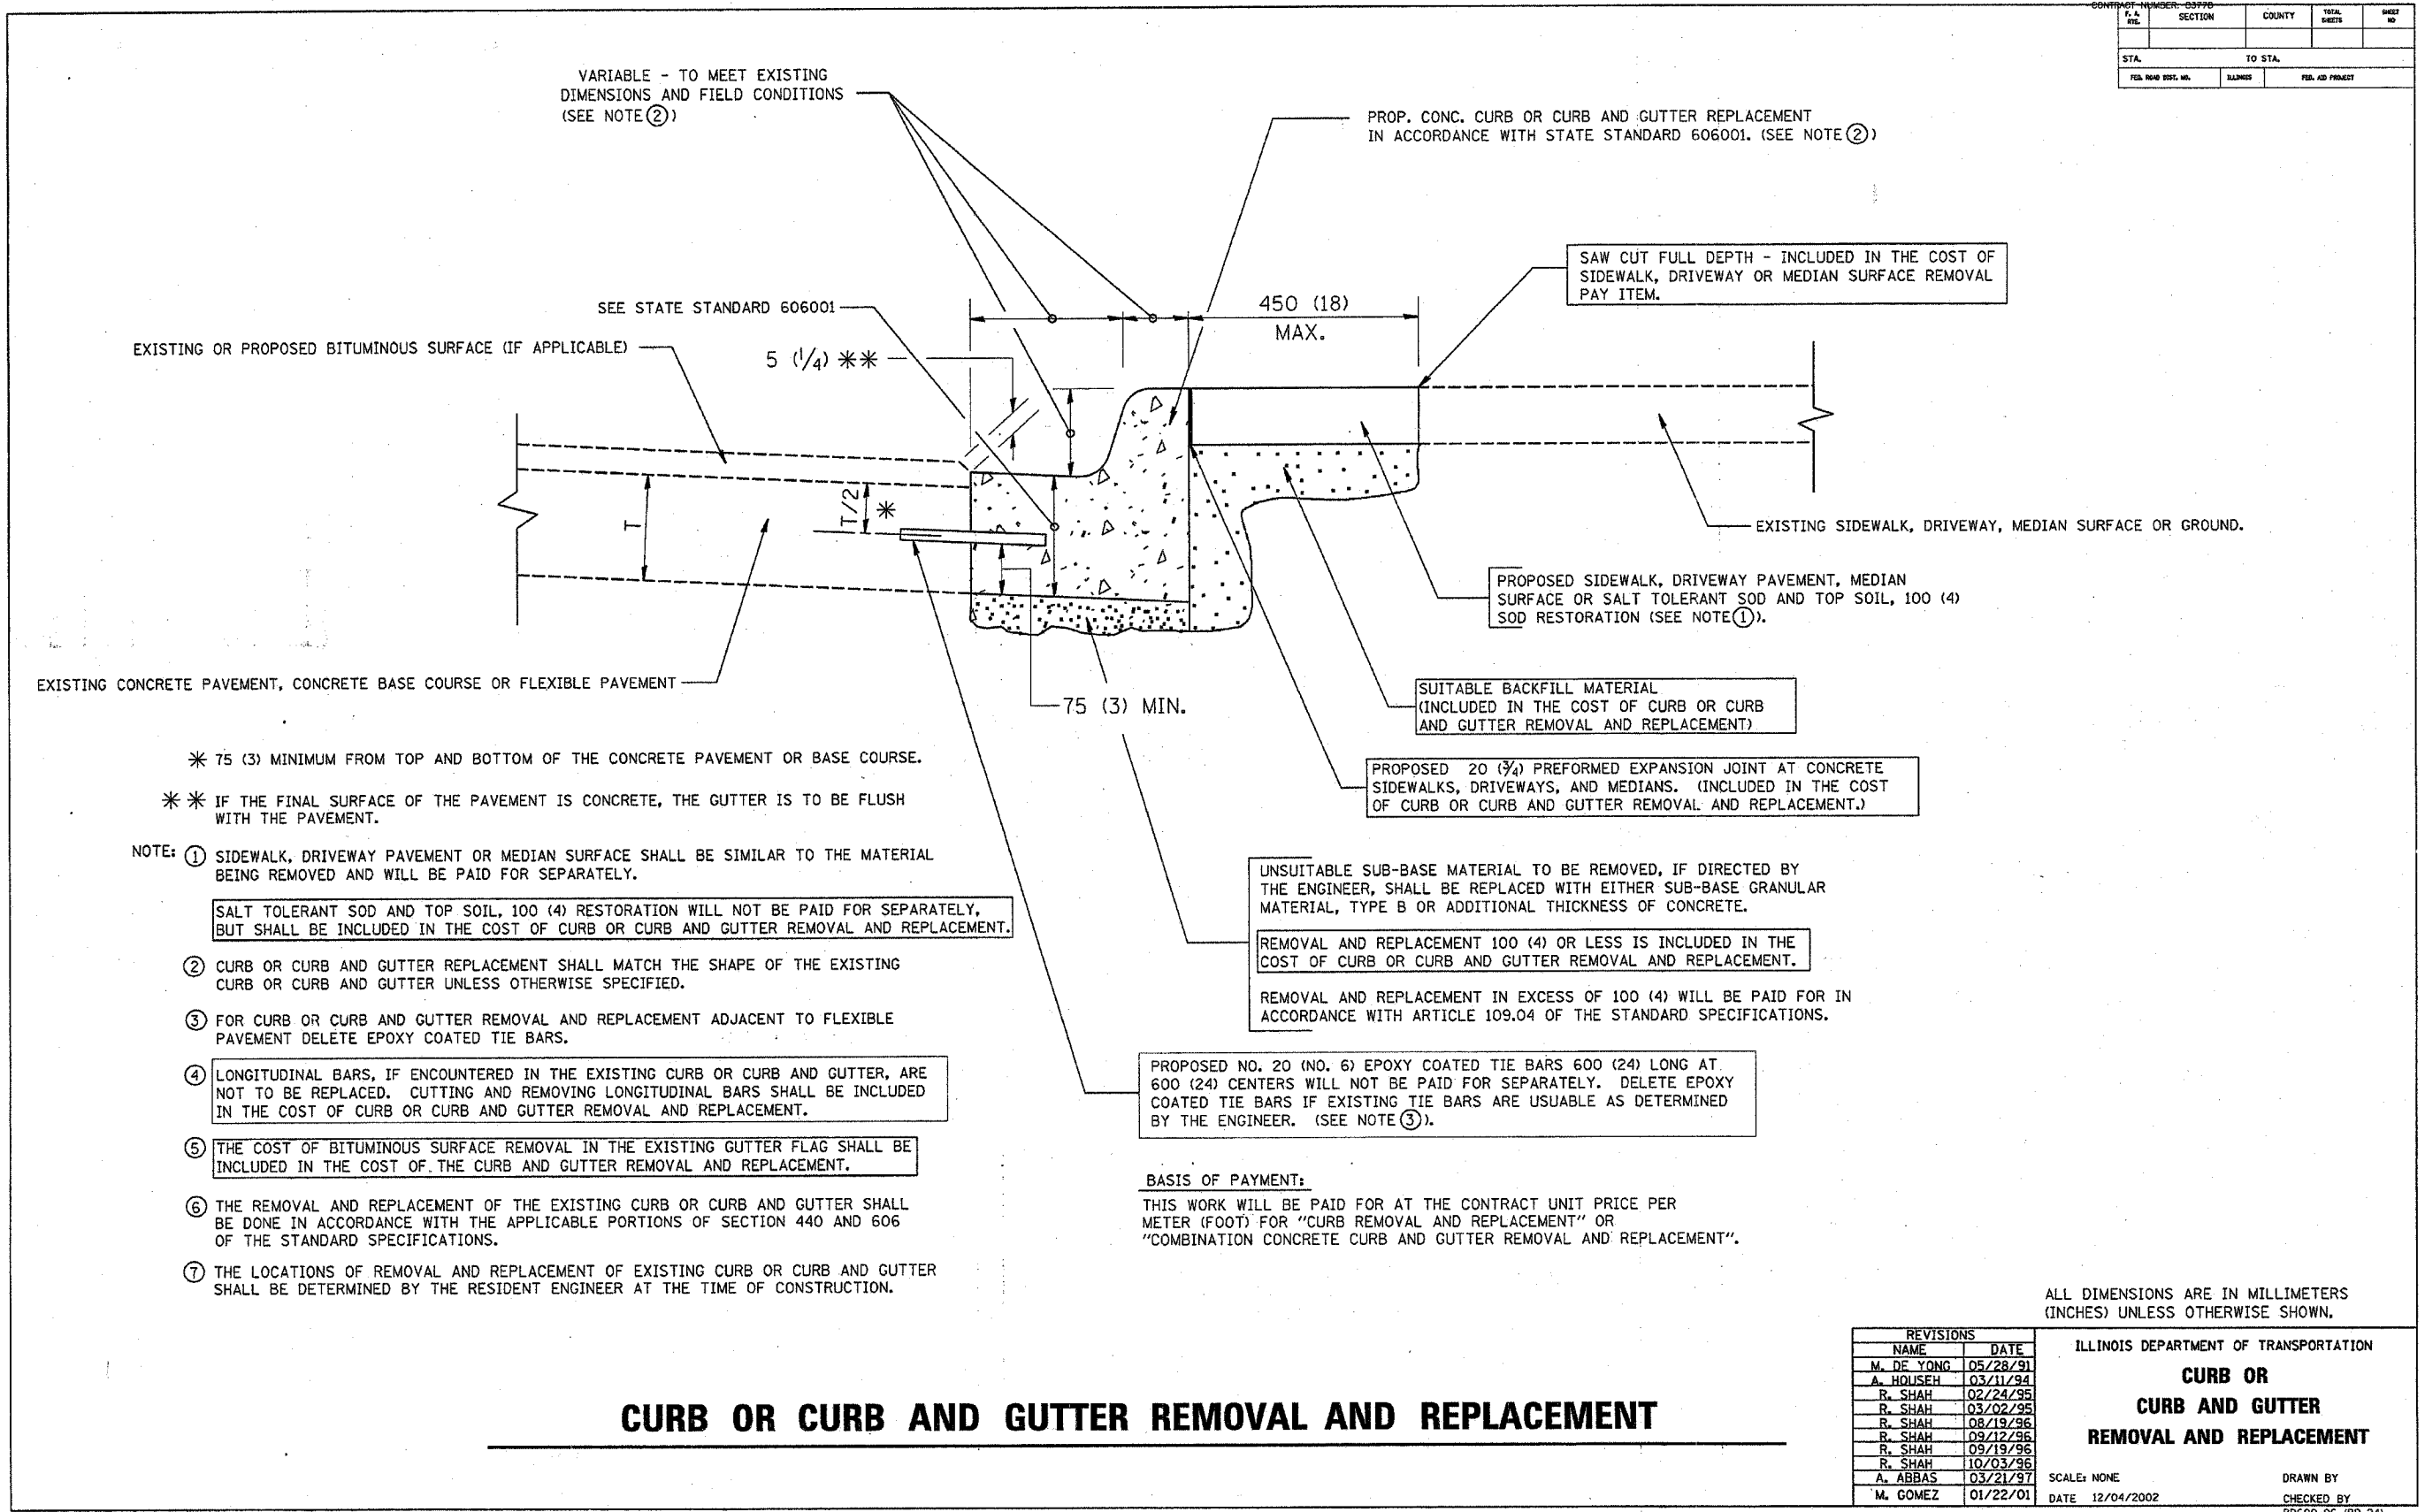

- * 75 (3) MINIMUM FROM TOP AND BOTTOM OF THE CONCRETE PAVEMENT OR BASE COURSE.
- * * IF THE FINAL SURFACE OF THE PAVEMENT IS CONCRETE, THE GUTTER IS TO BE FLUSH WITH THE PAVEMENT.

- NOTE:
- ① SIDEWALK, DRIVEWAY PAVEMENT OR MEDIAN SURFACE SHALL BE SIMILAR TO THE MATERIAL BEING REMOVED AND WILL BE PAID FOR SEPARATELY.
 - SALT TOLERANT SOD AND TOP SOIL, 100 (4) RESTORATION WILL NOT BE PAID FOR SEPARATELY, BUT SHALL BE INCLUDED IN THE COST OF CURB OR CURB AND GUTTER REMOVAL AND REPLACEMENT.
 - ② CURB OR CURB AND GUTTER REPLACEMENT SHALL MATCH THE SHAPE OF THE EXISTING CURB OR CURB AND GUTTER UNLESS OTHERWISE SPECIFIED.
 - ③ FOR CURB OR CURB AND GUTTER REMOVAL AND REPLACEMENT ADJACENT TO FLEXIBLE PAVEMENT DELETE EPOXY COATED TIE BARS.
 - ④ LONGITUDINAL BARS, IF ENCOUNTERED IN THE EXISTING CURB OR CURB AND GUTTER, ARE NOT TO BE REPLACED. CUTTING AND REMOVING LONGITUDINAL BARS SHALL BE INCLUDED IN THE COST OF CURB OR CURB AND GUTTER REMOVAL AND REPLACEMENT.
 - ⑤ THE COST OF BITUMINOUS SURFACE REMOVAL IN THE EXISTING GUTTER FLAG SHALL BE INCLUDED IN THE COST OF THE CURB AND GUTTER REMOVAL AND REPLACEMENT.
 - ⑥ THE REMOVAL AND REPLACEMENT OF THE EXISTING CURB OR CURB AND GUTTER SHALL BE DONE IN ACCORDANCE WITH THE APPLICABLE PORTIONS OF SECTION 440 AND 606 OF THE STANDARD SPECIFICATIONS.
 - ⑦ THE LOCATIONS OF REMOVAL AND REPLACEMENT OF EXISTING CURB OR CURB AND GUTTER SHALL BE DETERMINED BY THE RESIDENT ENGINEER AT THE TIME OF CONSTRUCTION.

BASIS OF PAYMENT:
 THIS WORK WILL BE PAID FOR AT THE CONTRACT UNIT PRICE PER METER (FOOT) FOR "CURB REMOVAL AND REPLACEMENT" OR "COMBINATION CONCRETE CURB AND GUTTER REMOVAL AND REPLACEMENT".

ALL DIMENSIONS ARE IN MILLIMETERS (INCHES) UNLESS OTHERWISE SHOWN.

CURB OR CURB AND GUTTER REMOVAL AND REPLACEMENT

REVISIONS		ILLINOIS DEPARTMENT OF TRANSPORTATION	
NAME	DATE	CURB OR CURB AND GUTTER REMOVAL AND REPLACEMENT	
M. DE YONG	05/28/91		
A. HOUSEH	03/11/94	SCALE: NONE	DRAWN BY
R. SHAH	02/24/95	DATE 12/04/2002	CHECKED BY
R. SHAH	03/02/95		
R. SHAH	08/19/96	M. GOMEZ	
R. SHAH	09/12/96	DATE 12/04/2002	
R. SHAH	09/19/96	PROJECT NO. 040631	
R. SHAH	10/03/96	SHEET NO.	
A. ABBAS	03/21/97	110F 11	
M. GOMEZ	01/22/01		

12/04/2002
 wh121210/bt124.dgn
 V1-B024

CONSULTANTS	REV. NO.	DATE	DESCRIPTION
	1	01/27/05	PER IDOT REVIEW
	2	02/22/05	PER IDOT REVIEW

BAXTER & WOODMAN
 Consulting Engineers

Baxter & Woodman
 Crystal Lake, Illinois 815.459.1260
 Burlington, Wisconsin 262.783.7834
 Mokena, Illinois 708.478.2090
 DeKalb, Illinois 815.787.3111
 Graylake, Illinois 847.223.5088

VILLAGE OF HAZEL CREST, ILLINOIS
183RD STREET PAVEMENT REHABILITATION
EASTBOUND LANES
SECTION NO.: 03-00066-01-RP

183RD STREET
CURB OR CURB AND GUTTER
REMOVAL AND REPLACEMENT

DESIGNED BY	SCALE
MCU	NONE
DRAWN BY	PROJECT NO.
MCU	040631
CHECKED BY	SHEET NO.
IDH	
DATE	
7/07/04	

* REFER TO EQUIPMENT MANUFACTURER'S SHOP DRAWINGS