
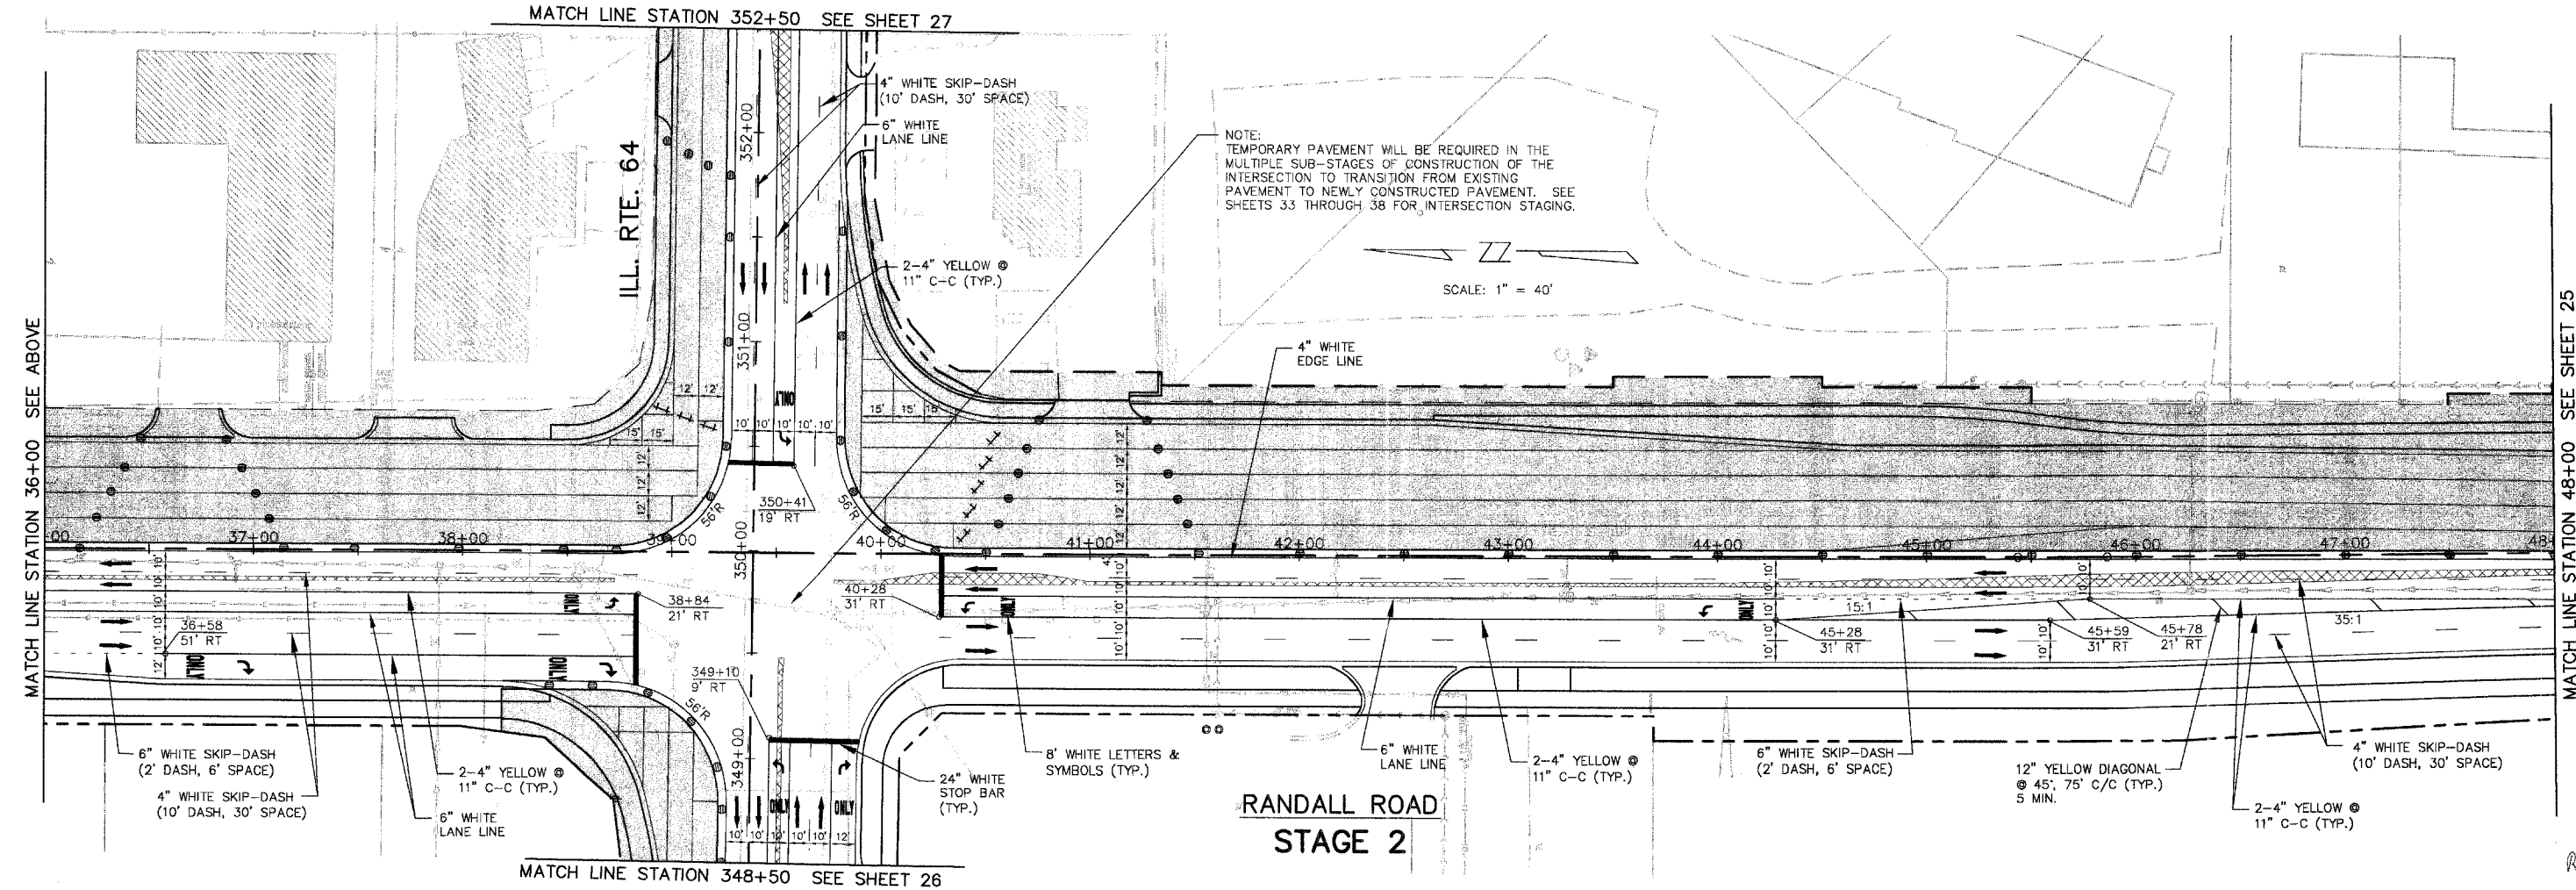


F.A.P. ROUTE	COUNTY SECTION	COUNTY	TOTAL SHTS.
336	99-00243-00-PV	KANE	268
CONTRACT NO. 83782			
STAGE 2 RANDALL ROAD			
F.H.W.A. REG.5 ILLINOIS PROJECT F-0336(C)			

LEGEND

- TRAFFIC CONTROL DEVICE W/ STEADY BURN LIGHT - OR - (BARRICADE, DRUM VERTICAL PANEL)
- ▨ LIMITS OF CONSTRUCTION
- ▨ CONCRETE PAVEMENT JOINTS
- ➔ DIRECTION OF TRAFFIC MOVEMENT
- ▨ TEMPORARY PAVEMENT
- ⊥ TYPE III BARRICADE
- - - PROPOSED ROW
- - - PROP. TEMP. CONST. EASEMENT

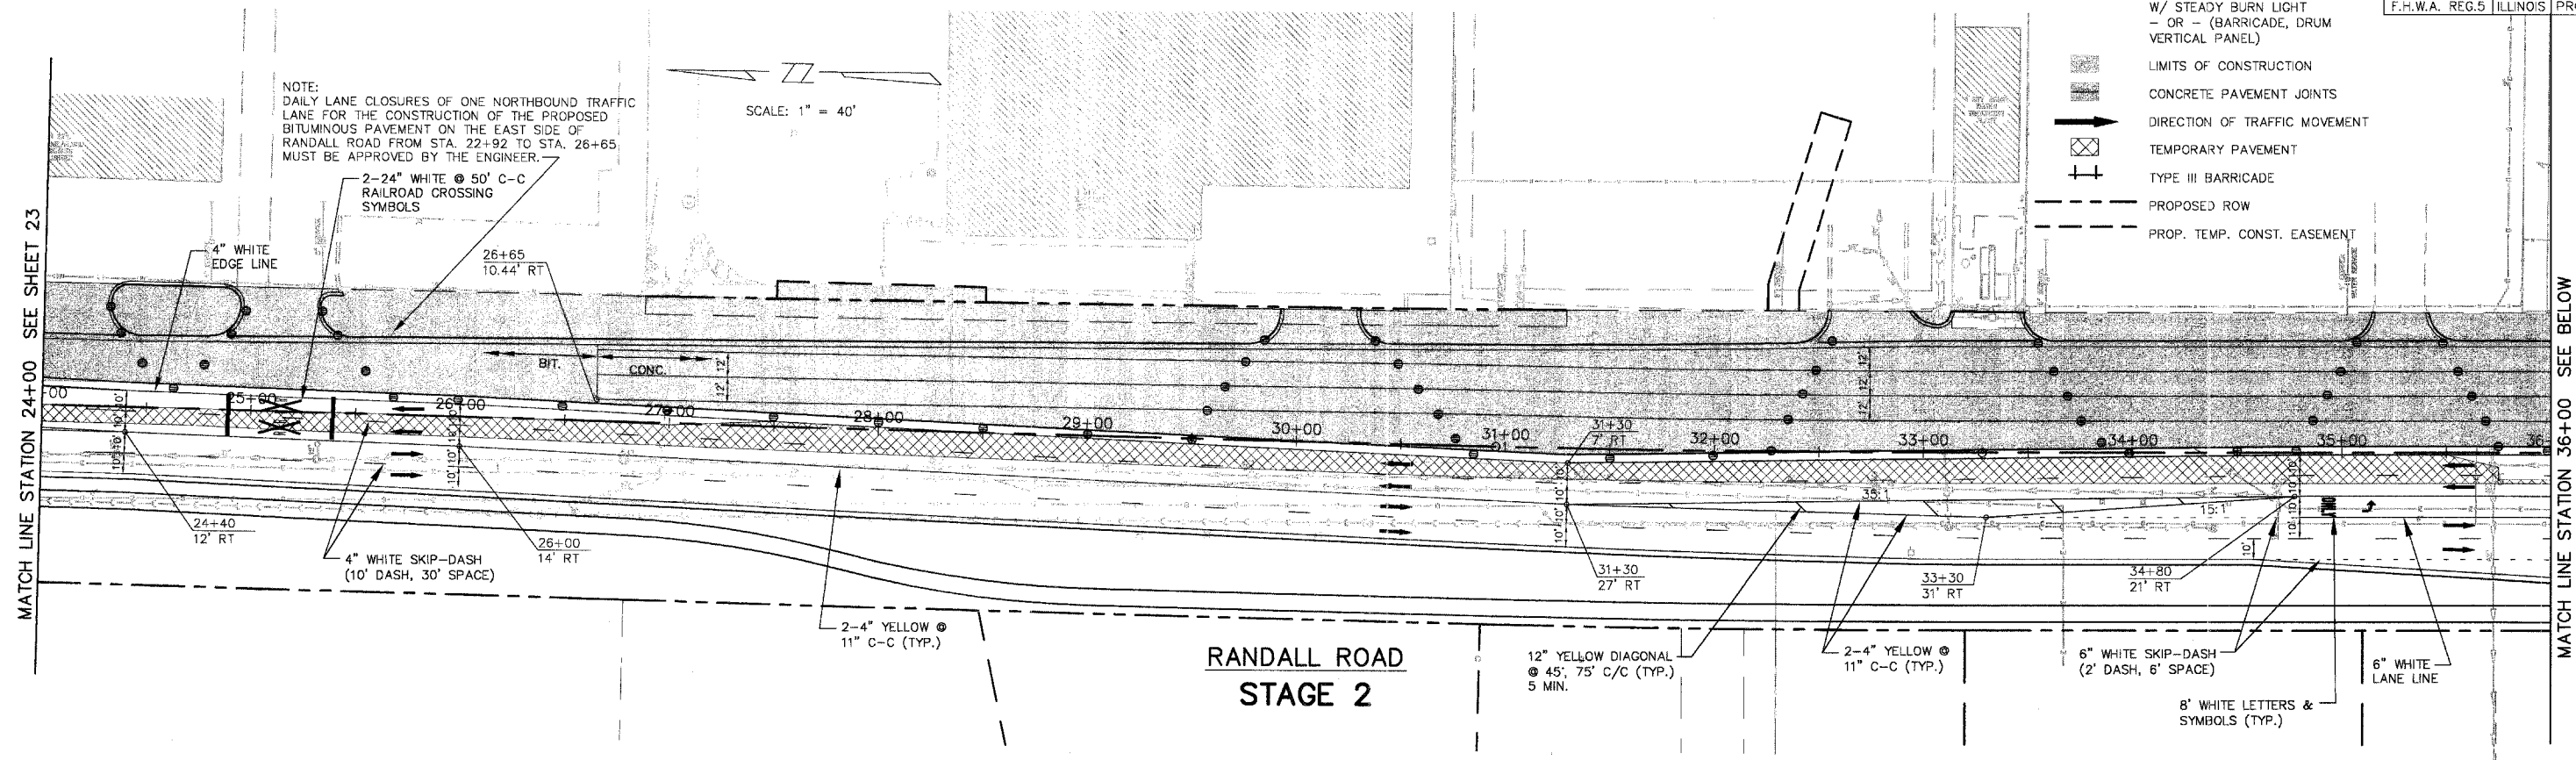

Revised 6-8-05