



F.A.P. ROUTE	COUNTY SECTION	COUNTY	TOTAL SHTS.
336	199-00243-00-PV	KANE	268
CONTRACT NO. 83782			
STAGE 2 ILLINOIS ROUTE 64 / DEAN STREET			
F.H.W.A. REG.5 ILLINOIS PROJECT F-0336(C)			

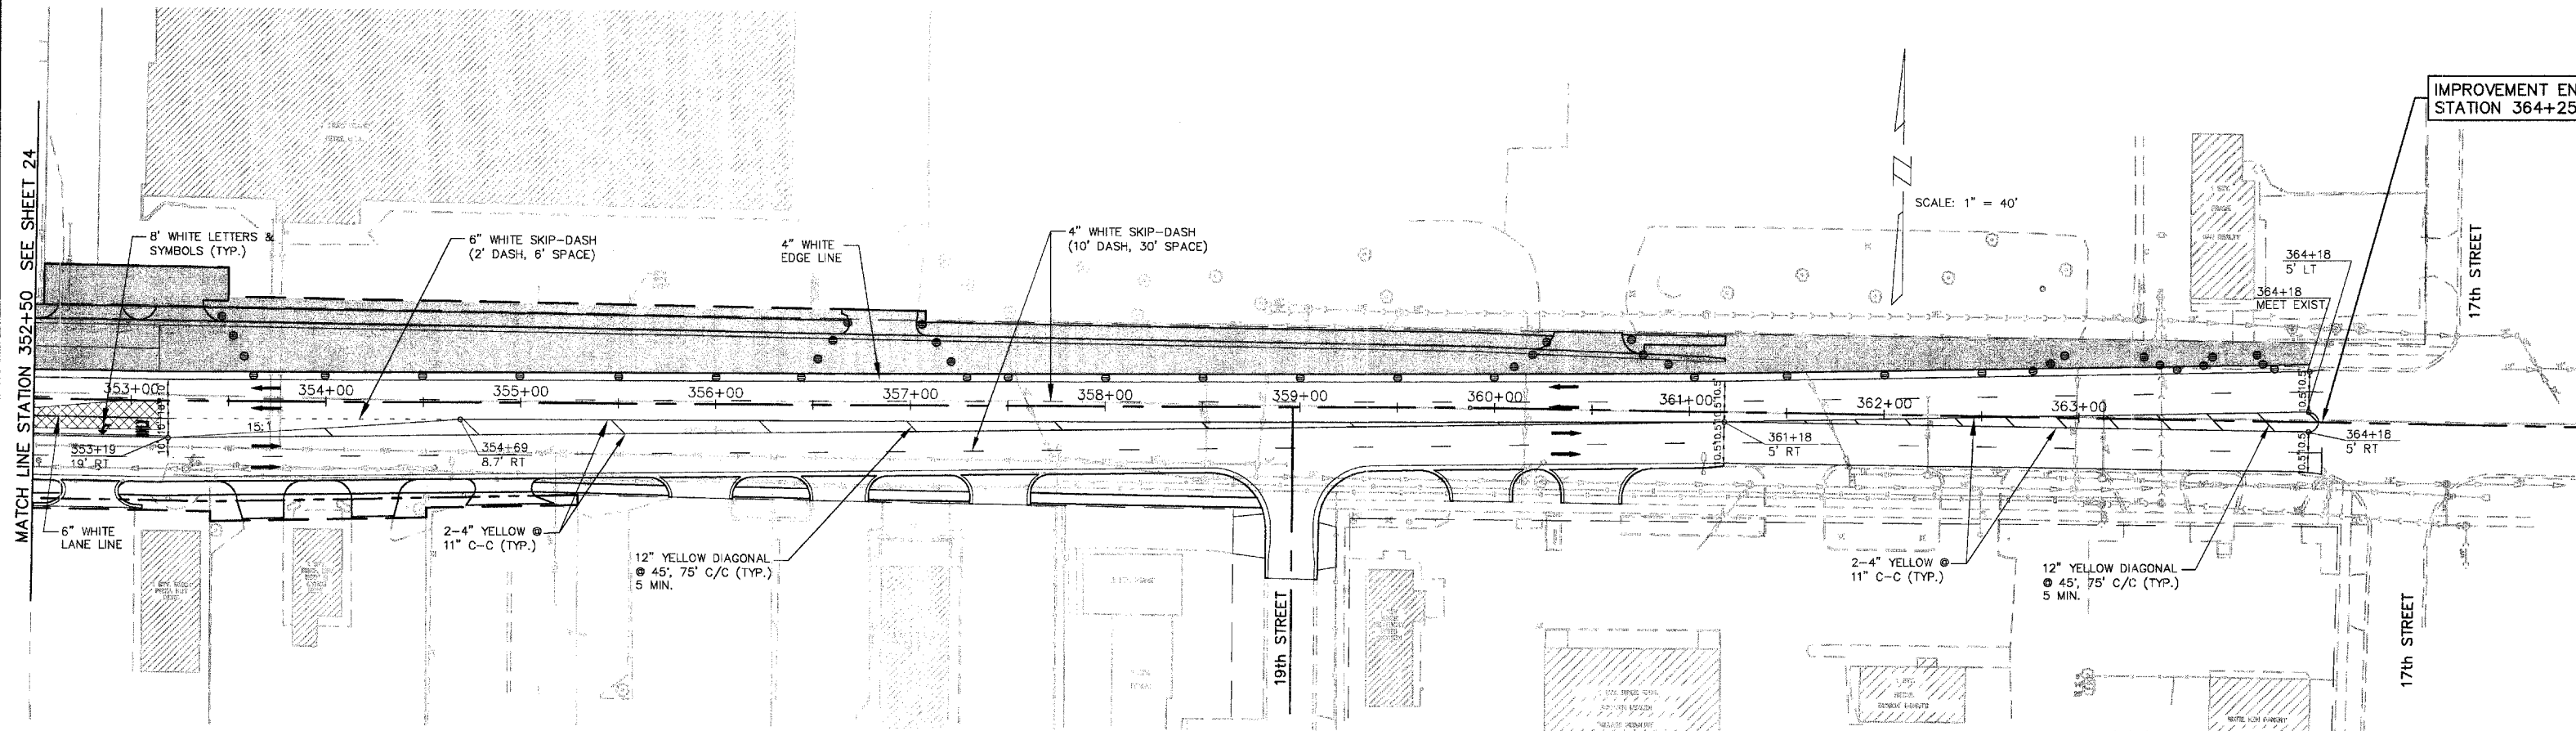

**ILLINOIS ROUTE 64  
 STAGE 2**

**LEGEND**

- TRAFFIC CONTROL DEVICE W/ STEADY BURN LIGHT
- OR - (BARRICADE, DRUM VERTICAL PANEL)
- ▨ LIMITS OF CONSTRUCTION
- ▩ CONCRETE PAVEMENT JOINTS
- ➔ DIRECTION OF TRAFFIC MOVEMENT
- ⊠ TEMPORARY PAVEMENT
- ⊥ TYPE III BARRICADE
- - - PROPOSED ROW
- - - PROP. TEMP. CONST. EASEMENT

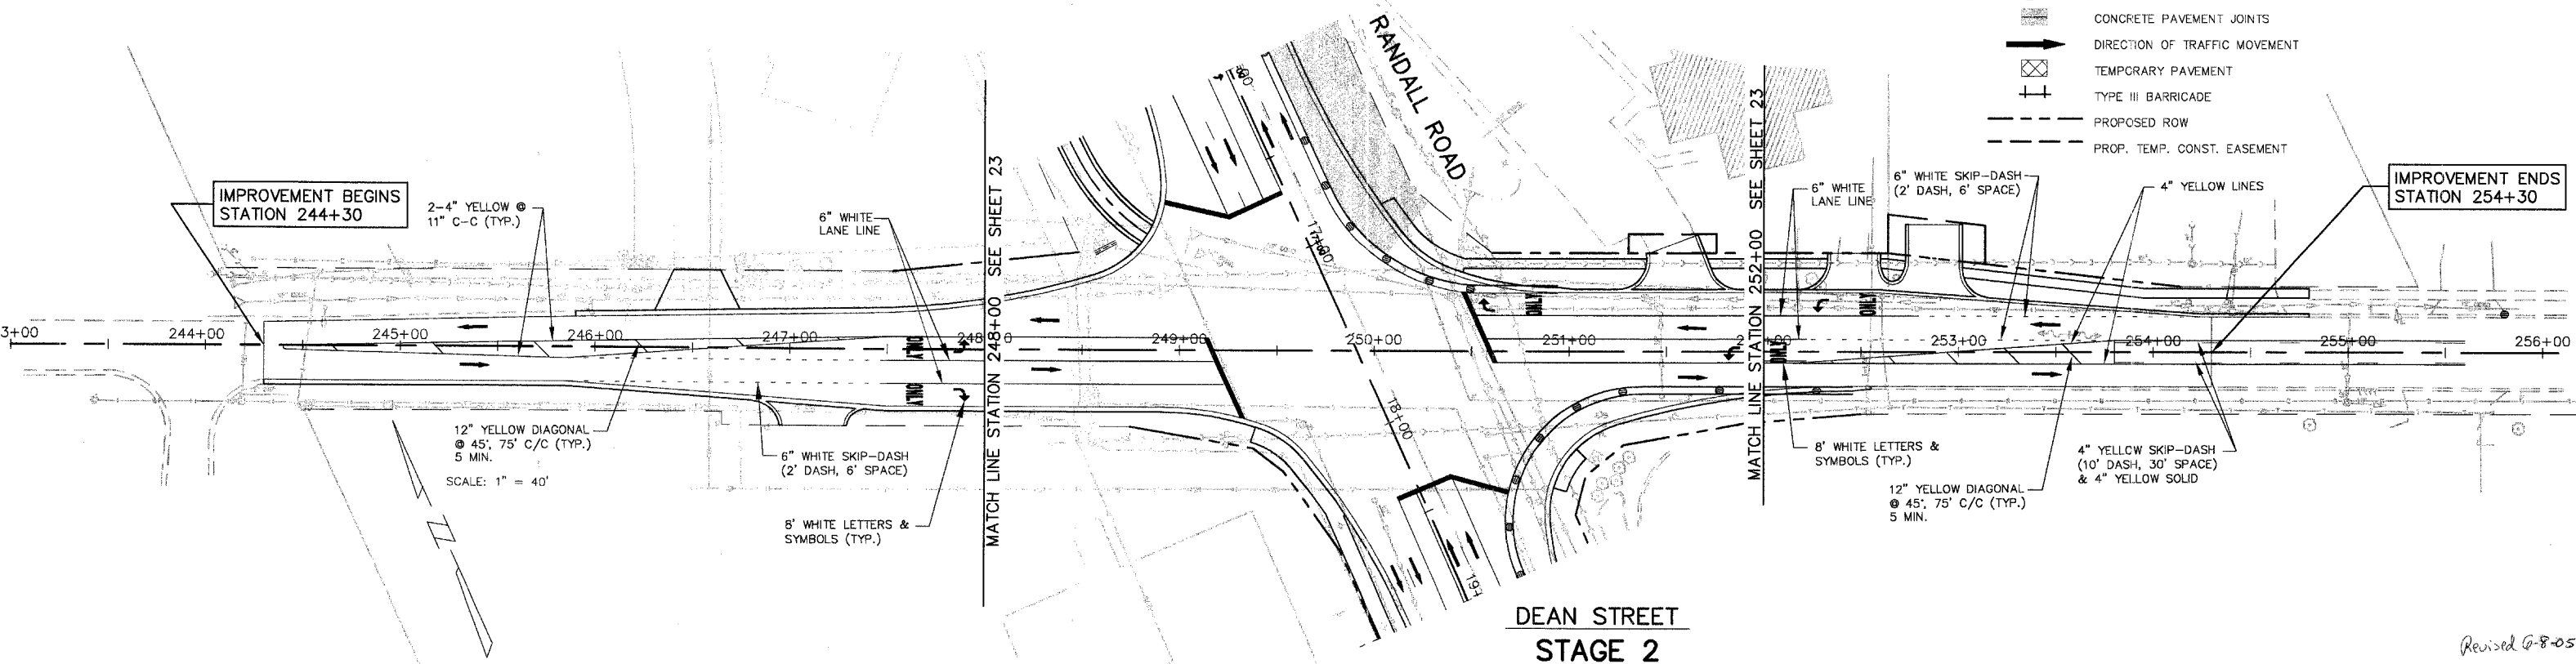

**DEAN STREET  
 STAGE 2**

Revised 6-8-05