
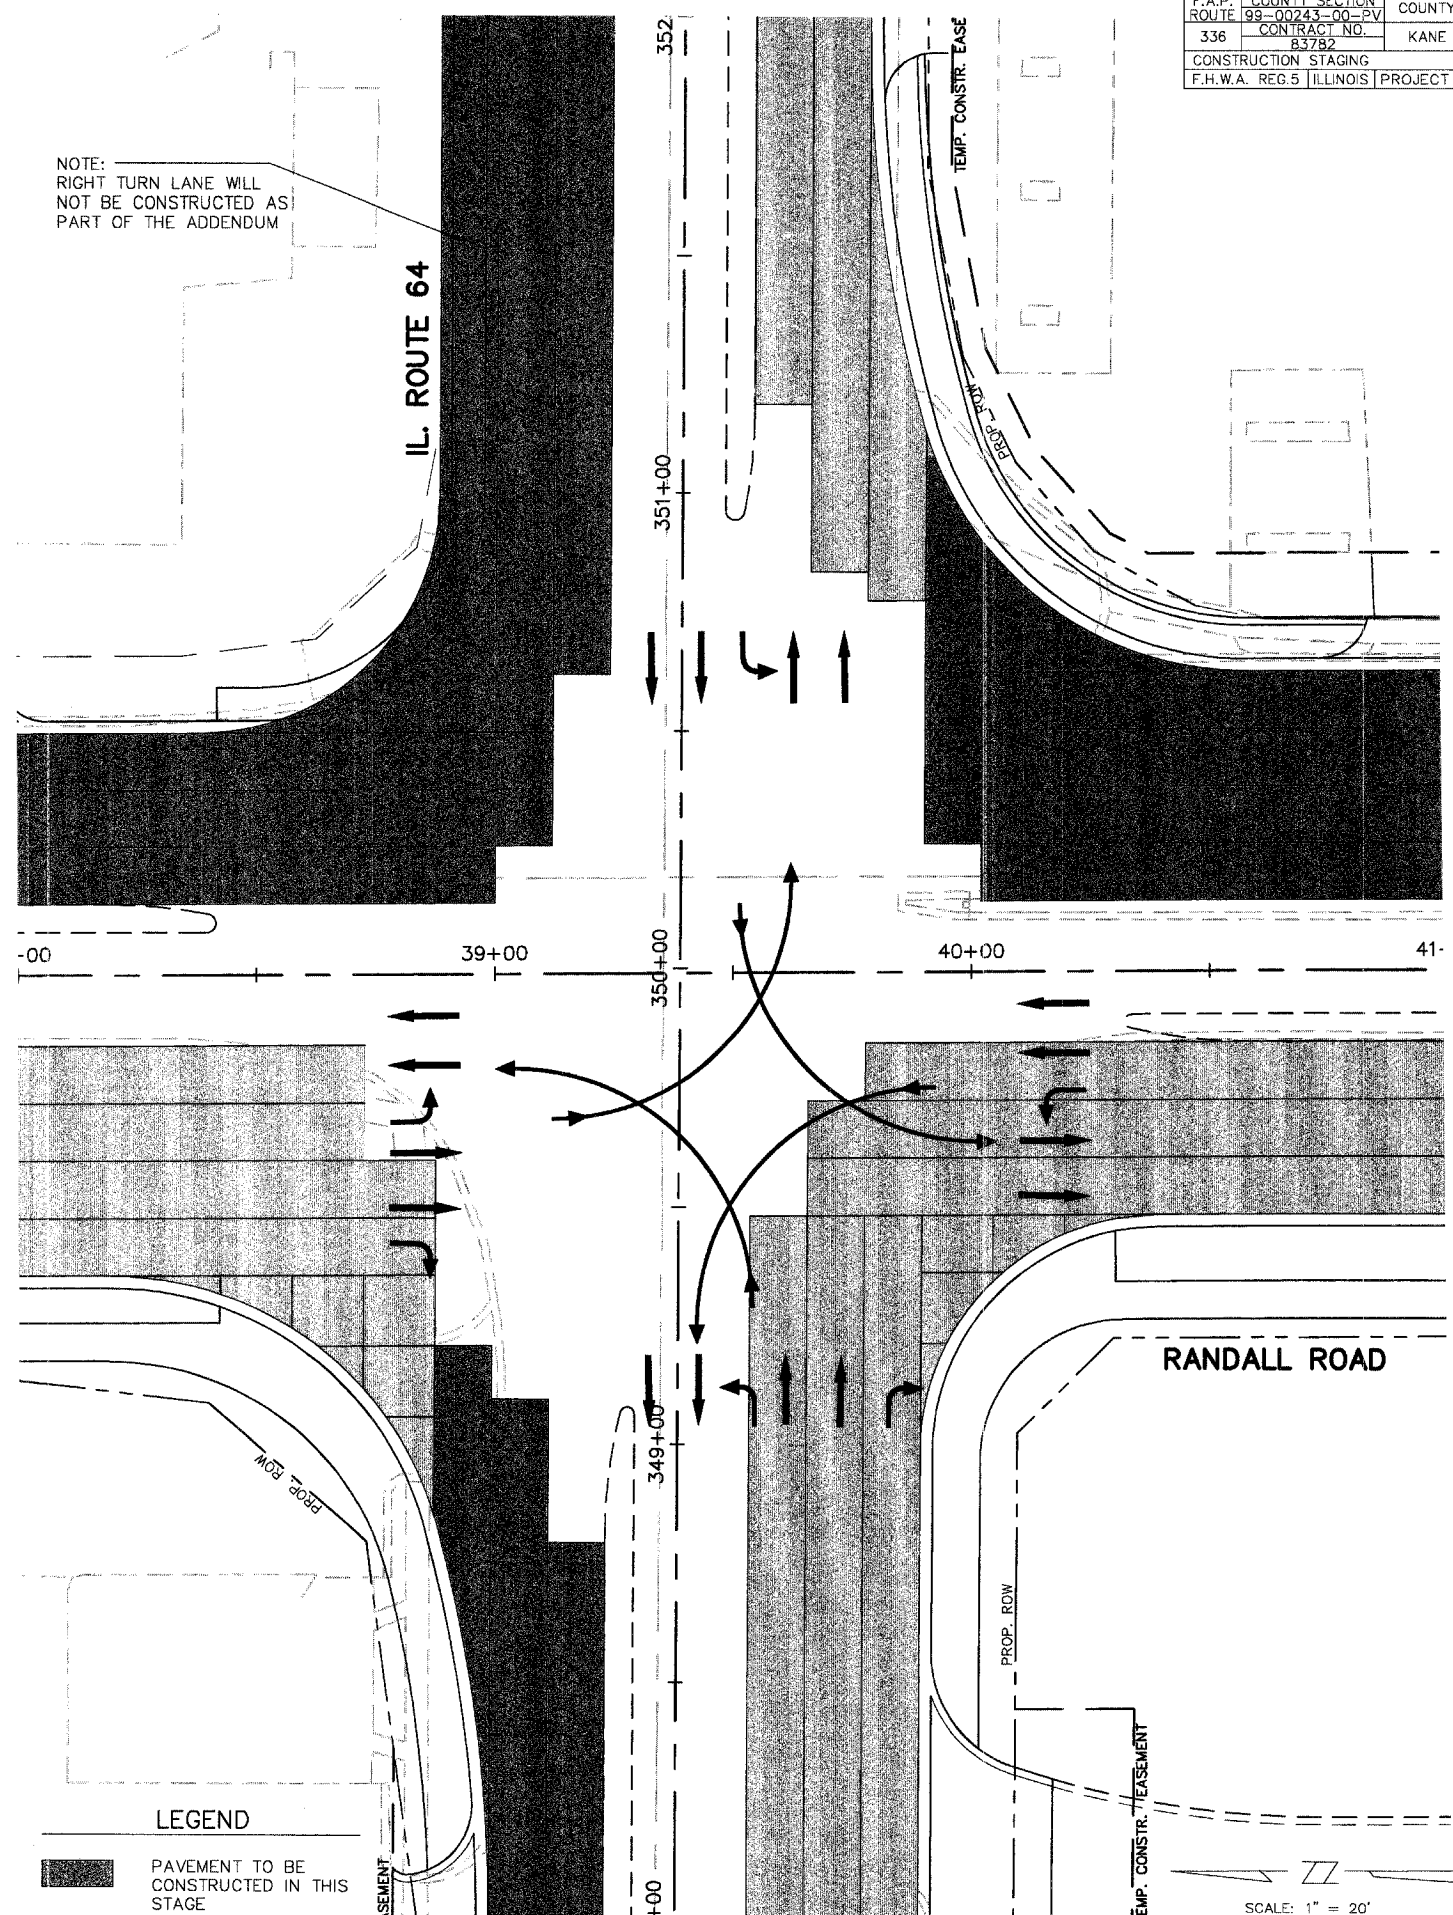


F.A.P. ROUTE	COUNTY SECTION	COUNTY	TOTAL SHEETS
336	99-00243-00-PV	KANE	268
CONTRACT NO. 83782			
CONSTRUCTION STAGING			
F.H.W.A. REG. 5 ILLINOIS PROJECT F-0336(C)			

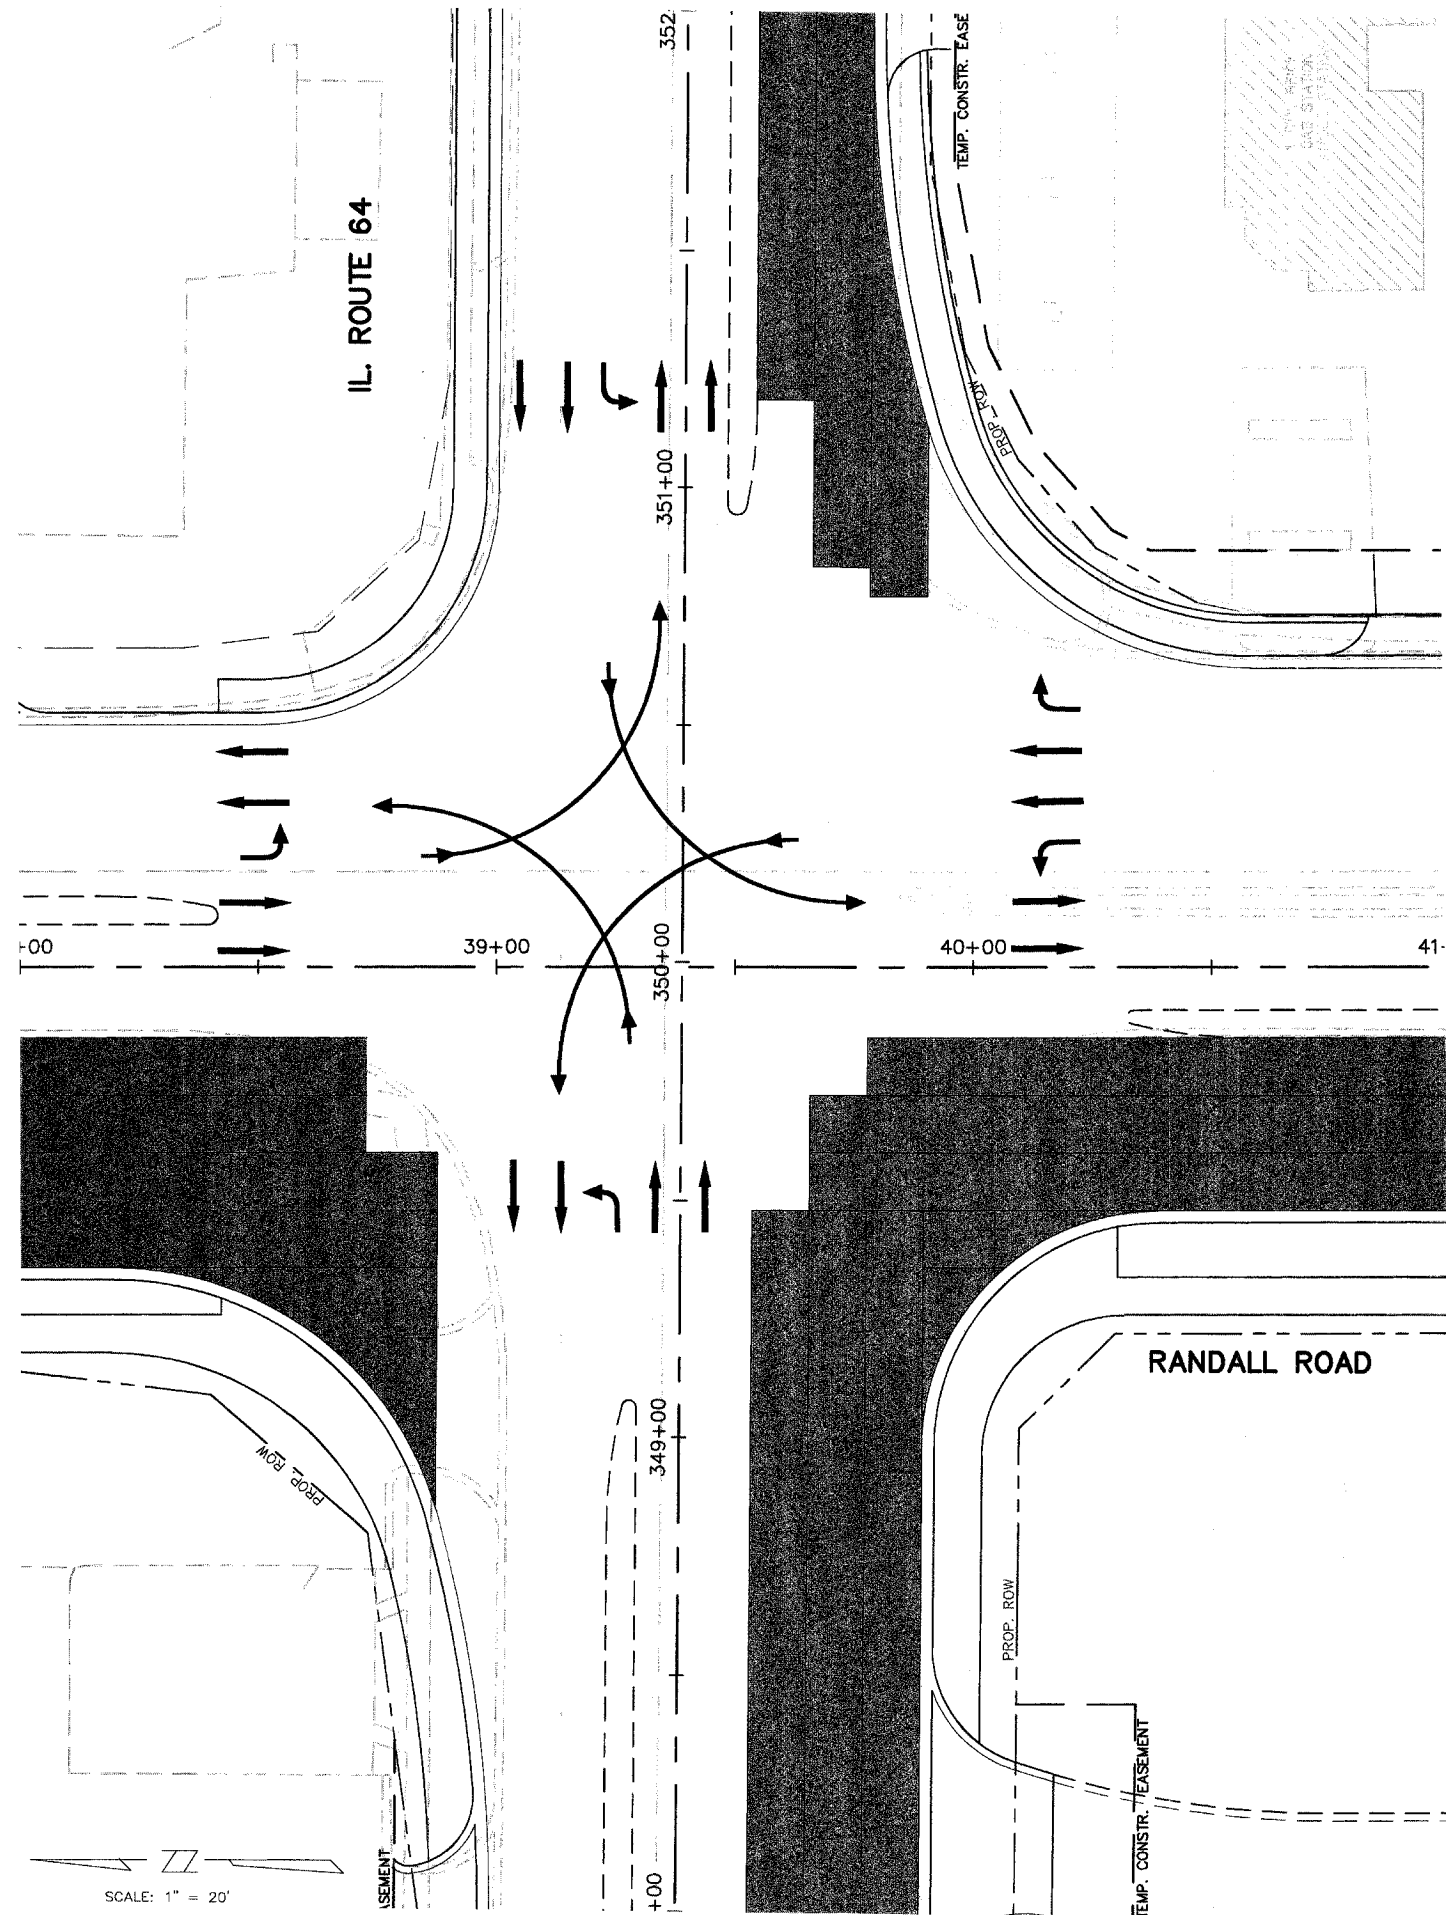

NOTE:
 RIGHT TURN LANE WILL
 NOT BE CONSTRUCTED AS
 PART OF THE ADDENDUM

- LEGEND**
- PAVEMENT TO BE CONSTRUCTED IN THIS STAGE
 - PAVEMENT PREVIOUSLY CONSTRUCTED

Revised 6-8-05