


P.A.P. ROUTE	COUNTY SECTION	COUNTY	TOTAL SPTS.
336	99-00243-00-BV	KANE	268
CONTRACT NO. 83782			
PLAN STA. 38+00 TO STA. 41+00			
F.H.W.A. REG.5 ILLINOIS PROJECT F-0336(C)			

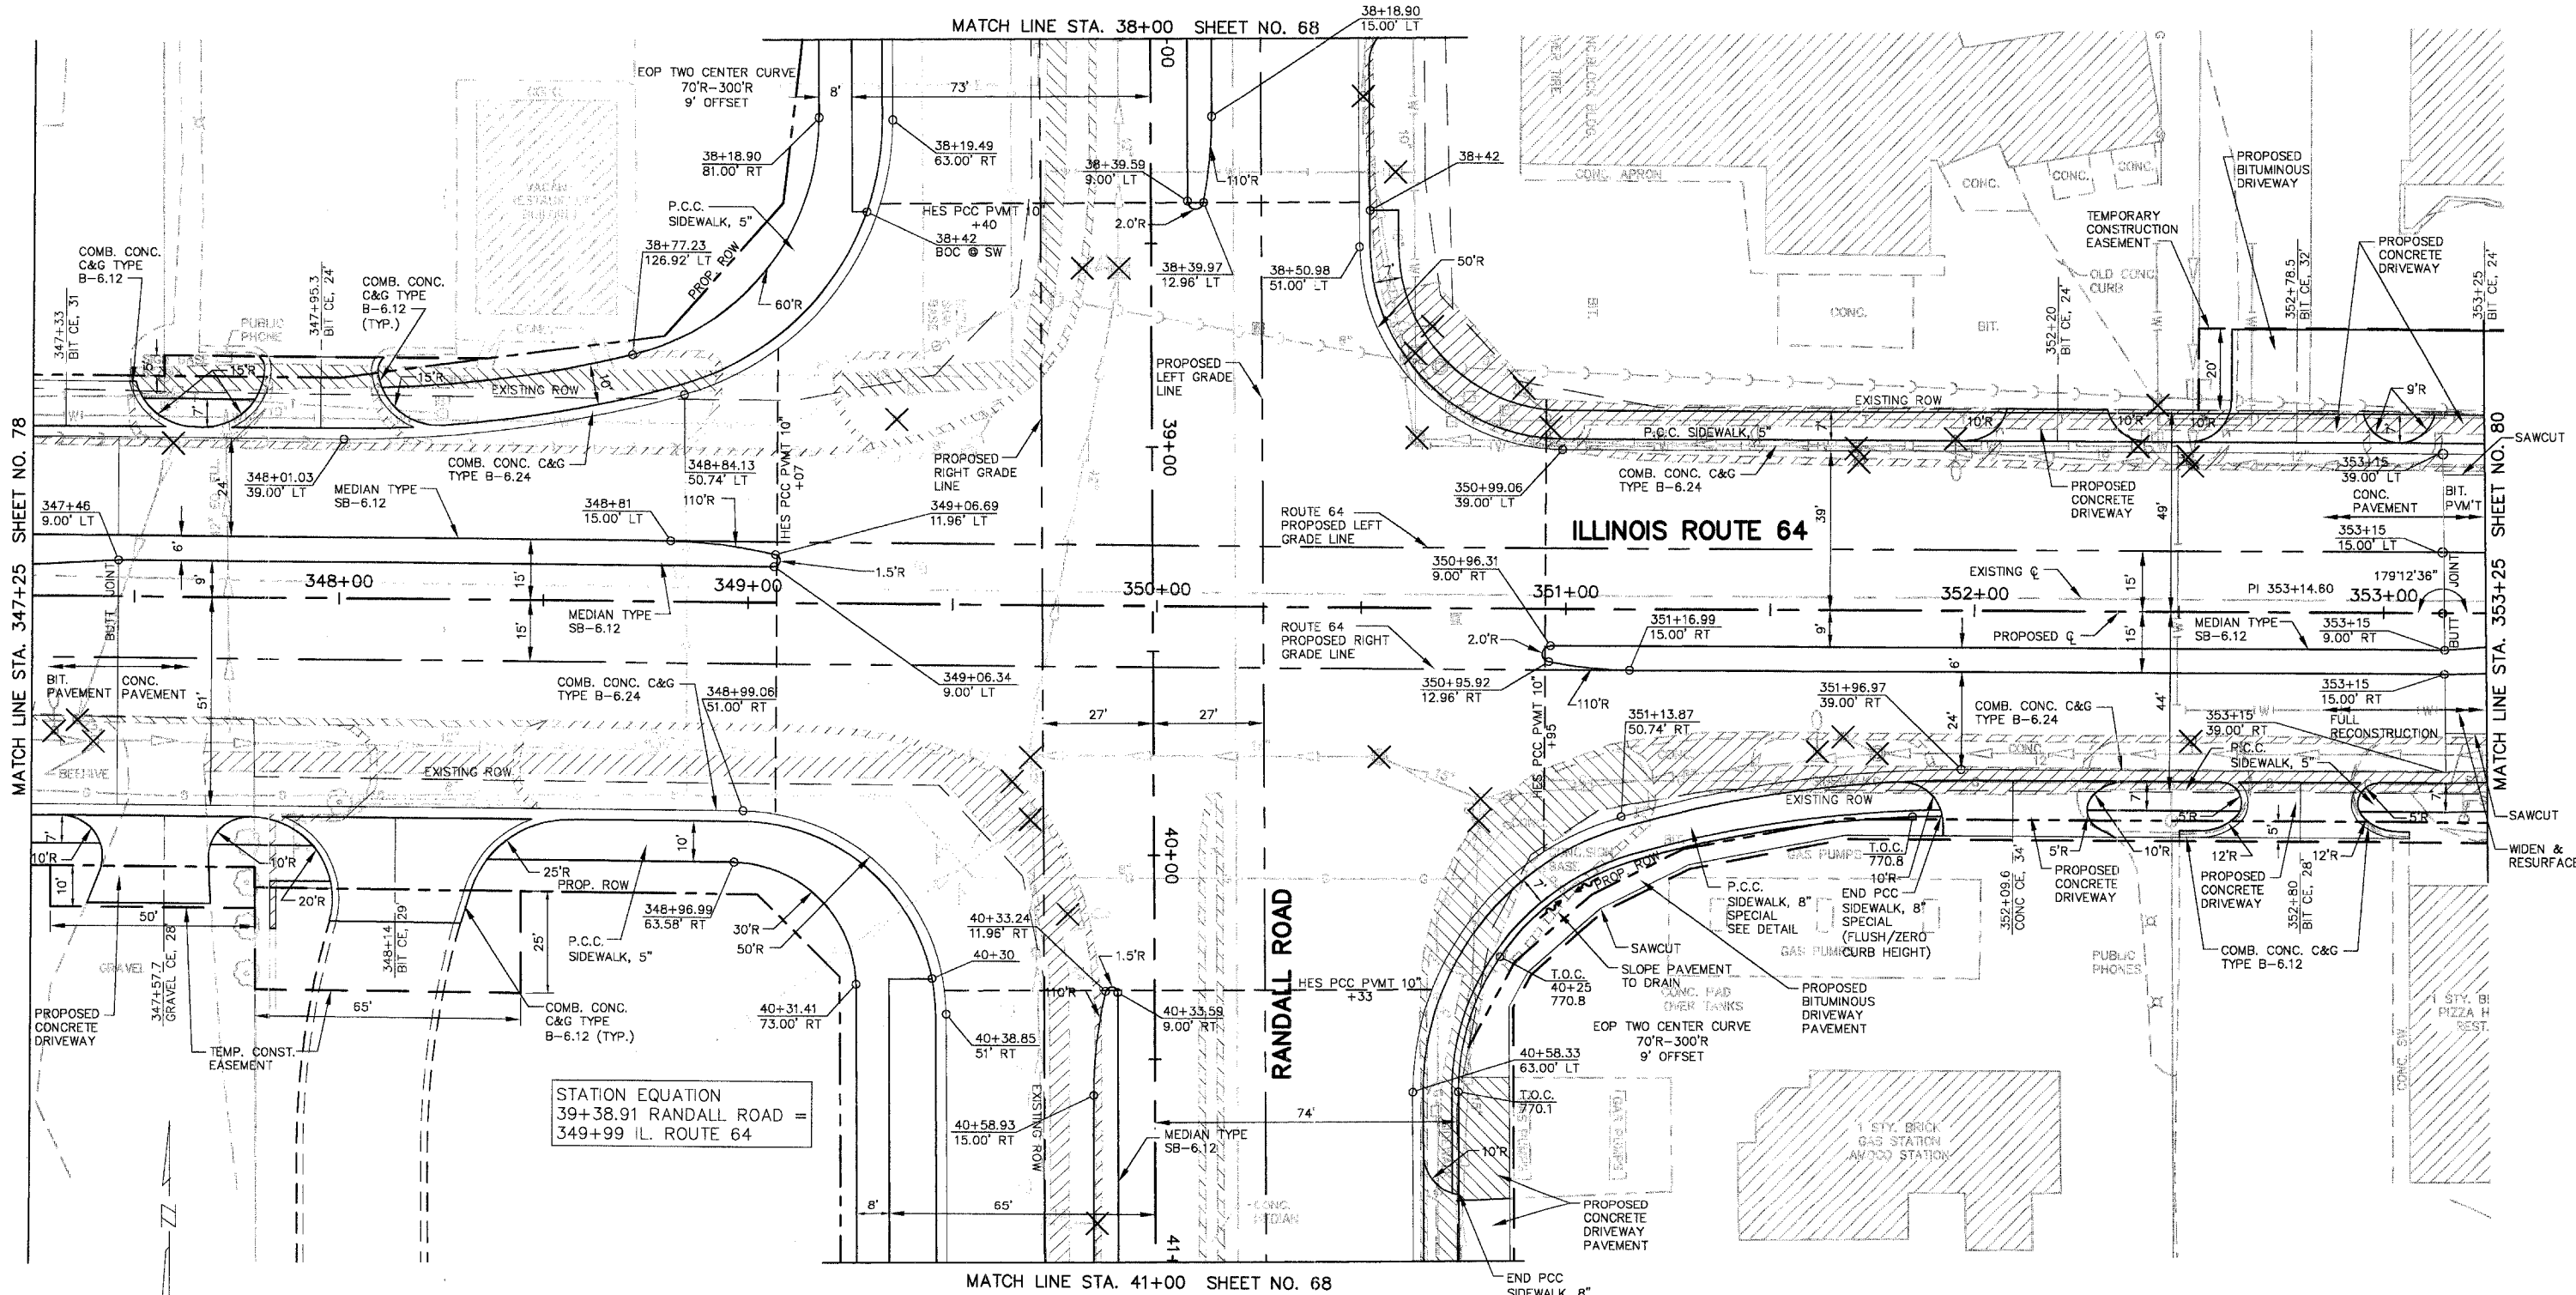

SCALE: 1" = 20'

SEE SHEET NO. 109
 FOR INTERSECTION
 PAVEMENT ELEVATIONS