
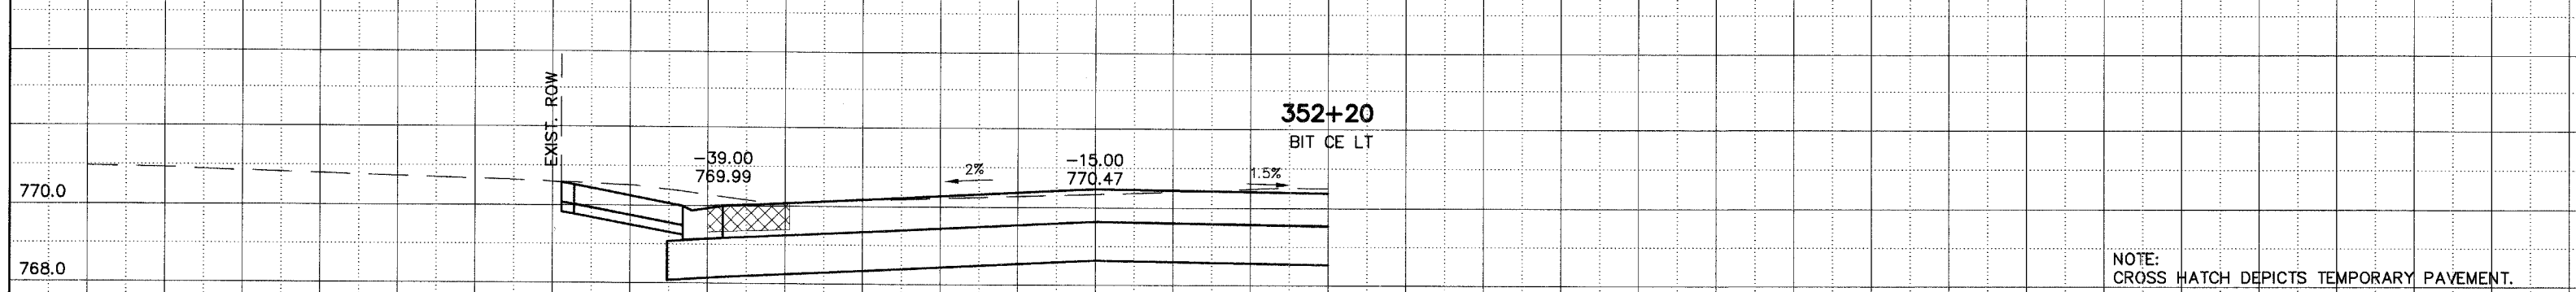
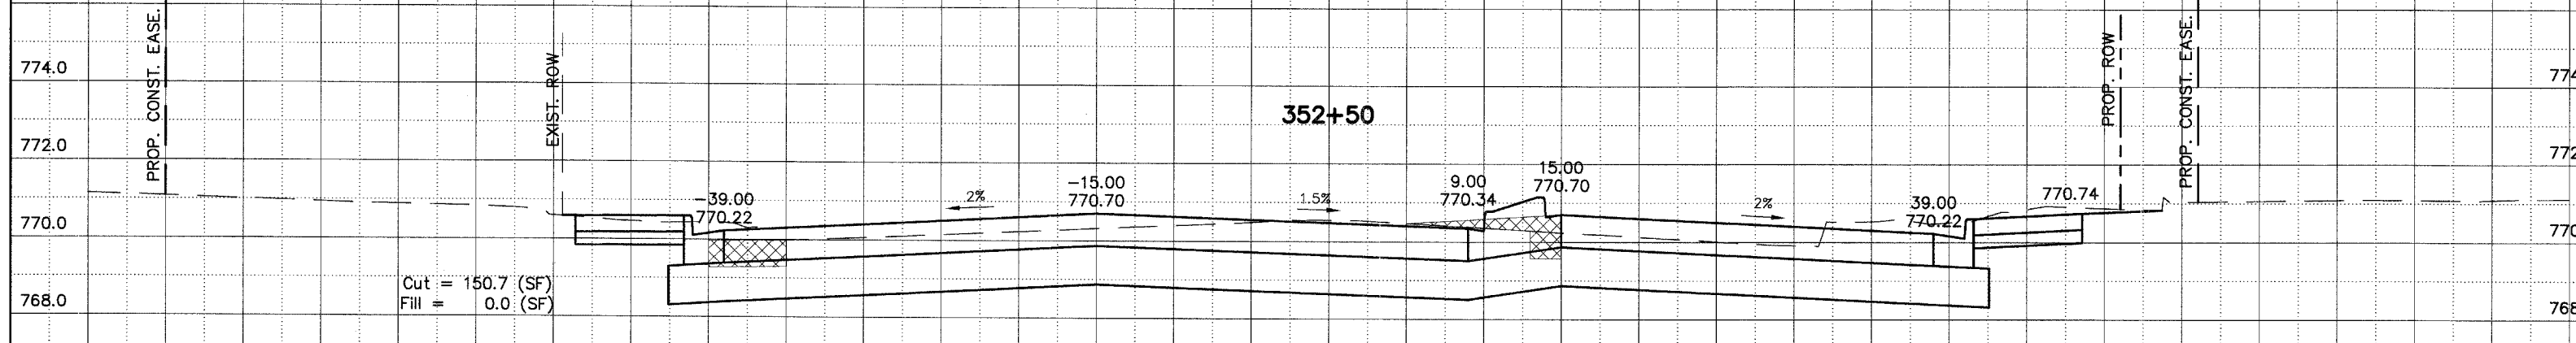
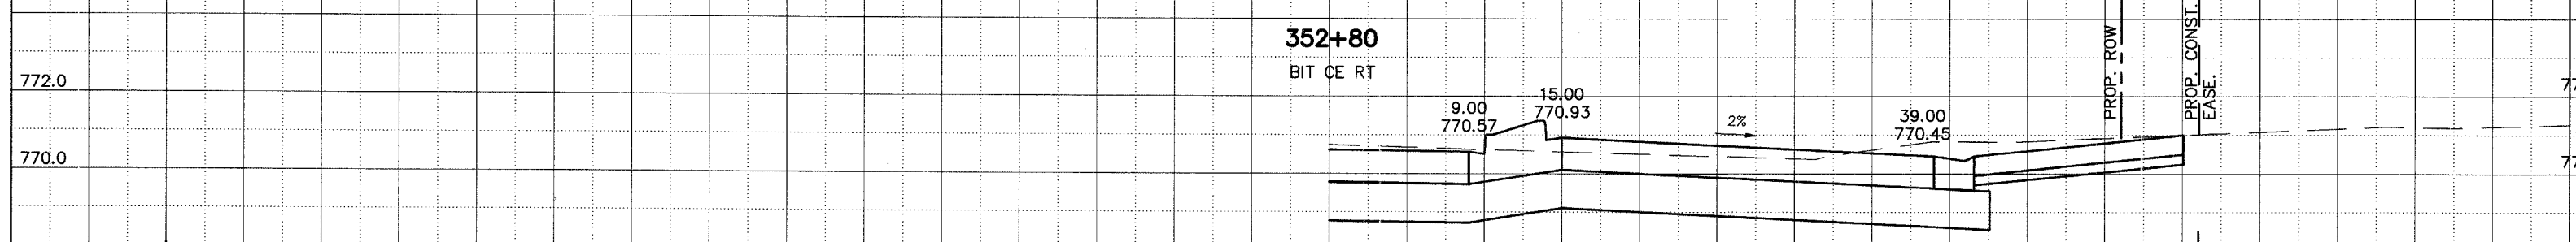
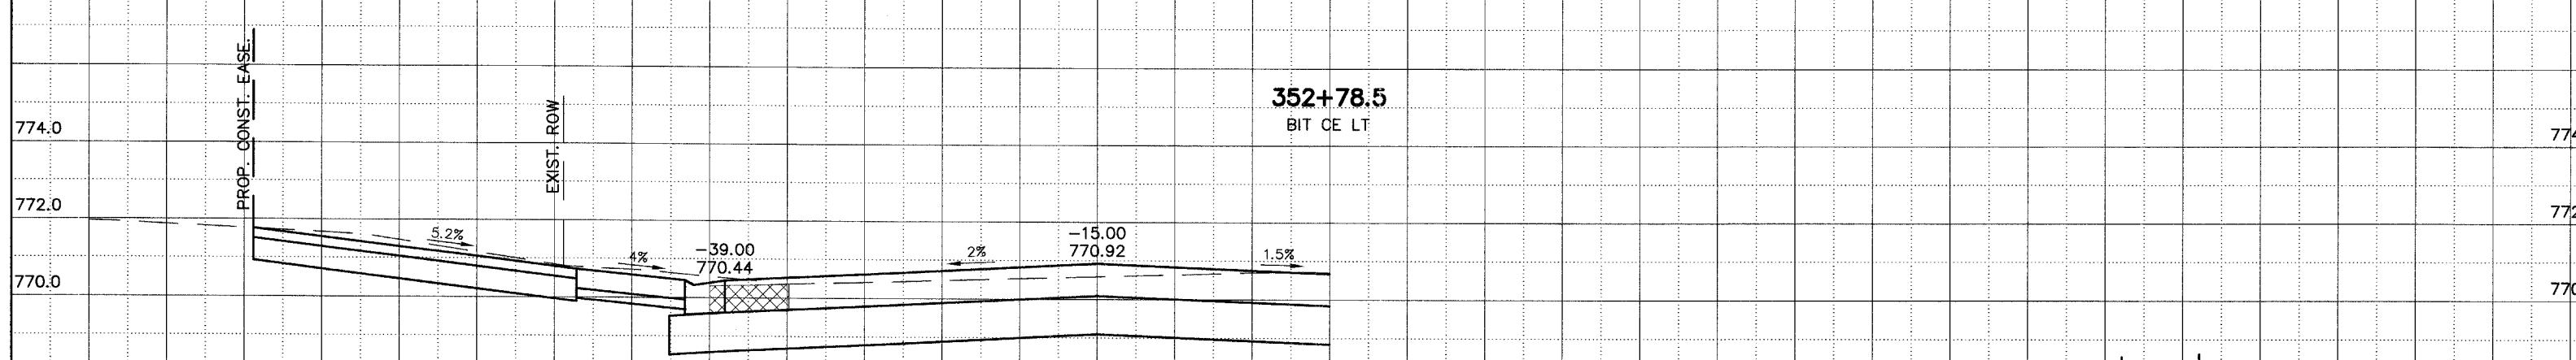


| | | | |
|---|----------------|--------|--------------|
| F.A.P. ROUTE | COUNTY SECTION | COUNTY | TOTAL SHEETS |
| 336 | 99-00243-00-PV | KANE | 268 |
| | CONTRACT NO. | | |
| | 83782 | | |
| CROSS SECTION STA. 352+50 TO STA. 353+00 | | | |
| F.H.W.A. REG.5 ILLINOIS PROJECT F-0336(00 | | | |

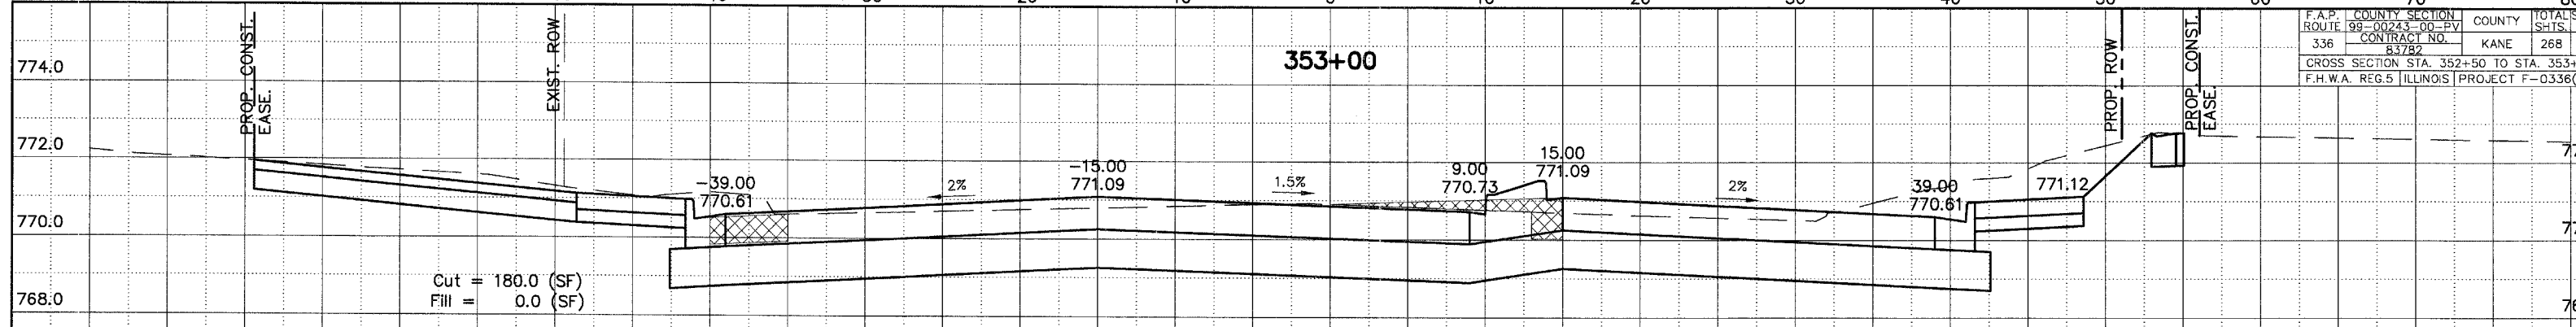

NOTE: CROSS HATCH DEPICTS TEMPORARY PAVEMENT.

ILLINOIS ROUTE 64

SCALE:
1" = 5' HORIZ.
1" = 2' VERT.