



F.A. ROUTE	SECTION	COUNTY	TOTAL SHEETS	SHEET NO.
1283	02-00059-00-BR	KANE	51	16
STA. 106+41		TO STA. 116+18		
FED. ROAD DIST.	ILLINOIS	FEDERAL AID PROJECT		
CONTRACT #: B3783				

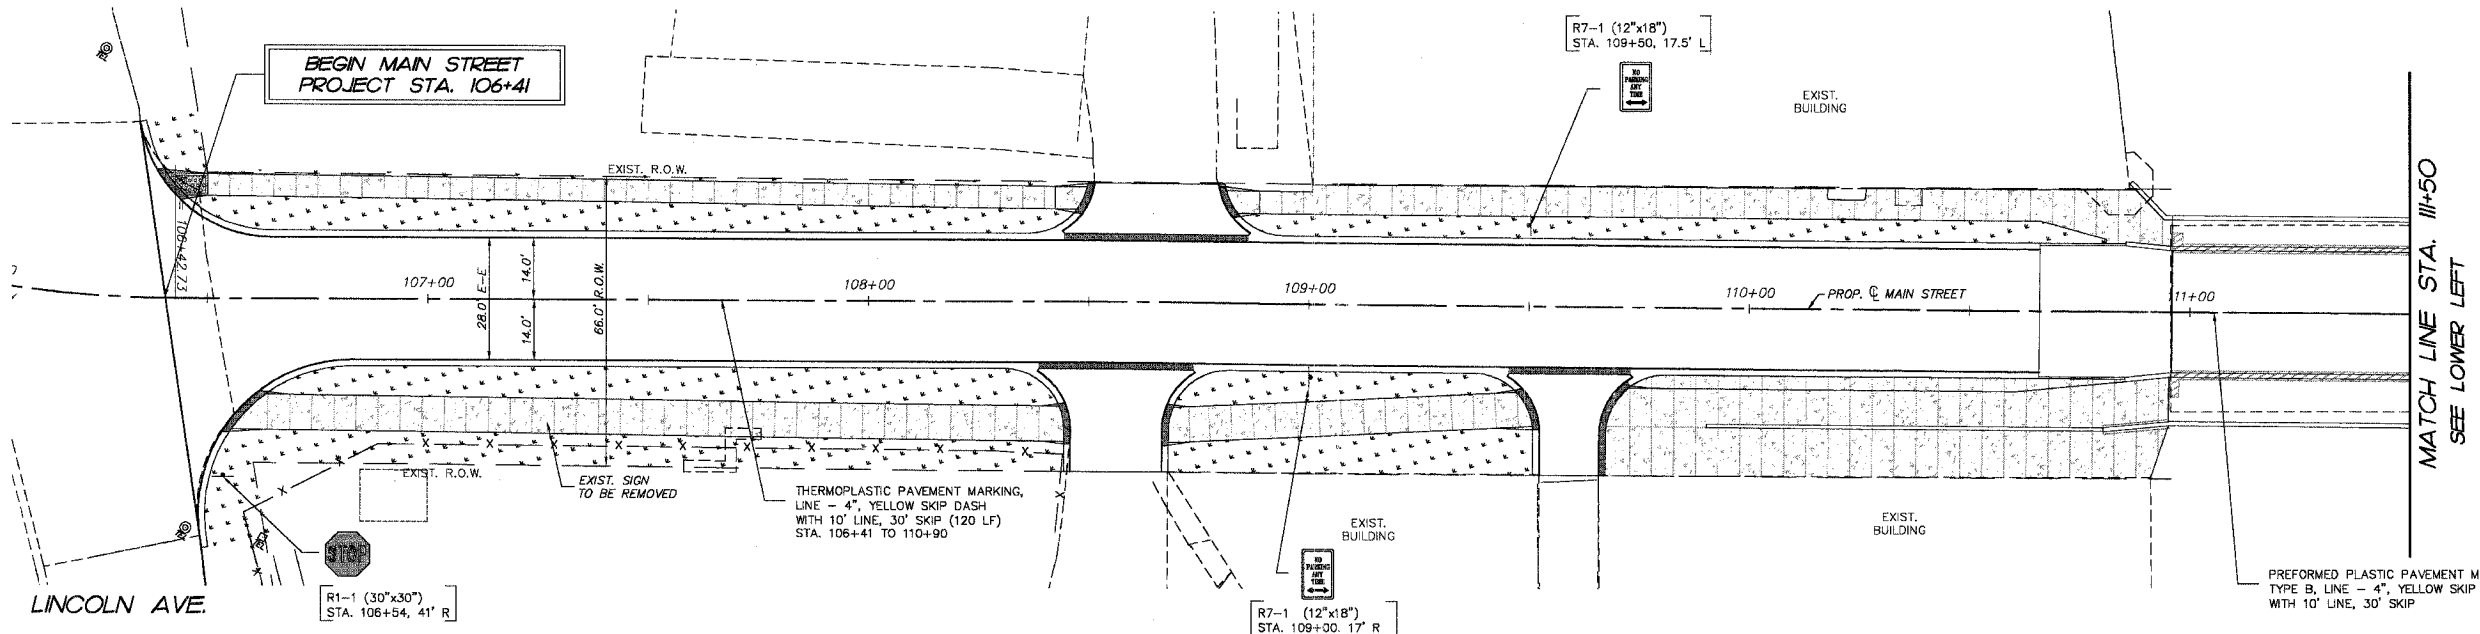

LEGEND:

--- DENOTES PROPOSED TOPSOIL FURNISH AND PLACE 6" AND SODDING, SALT TOLERANT

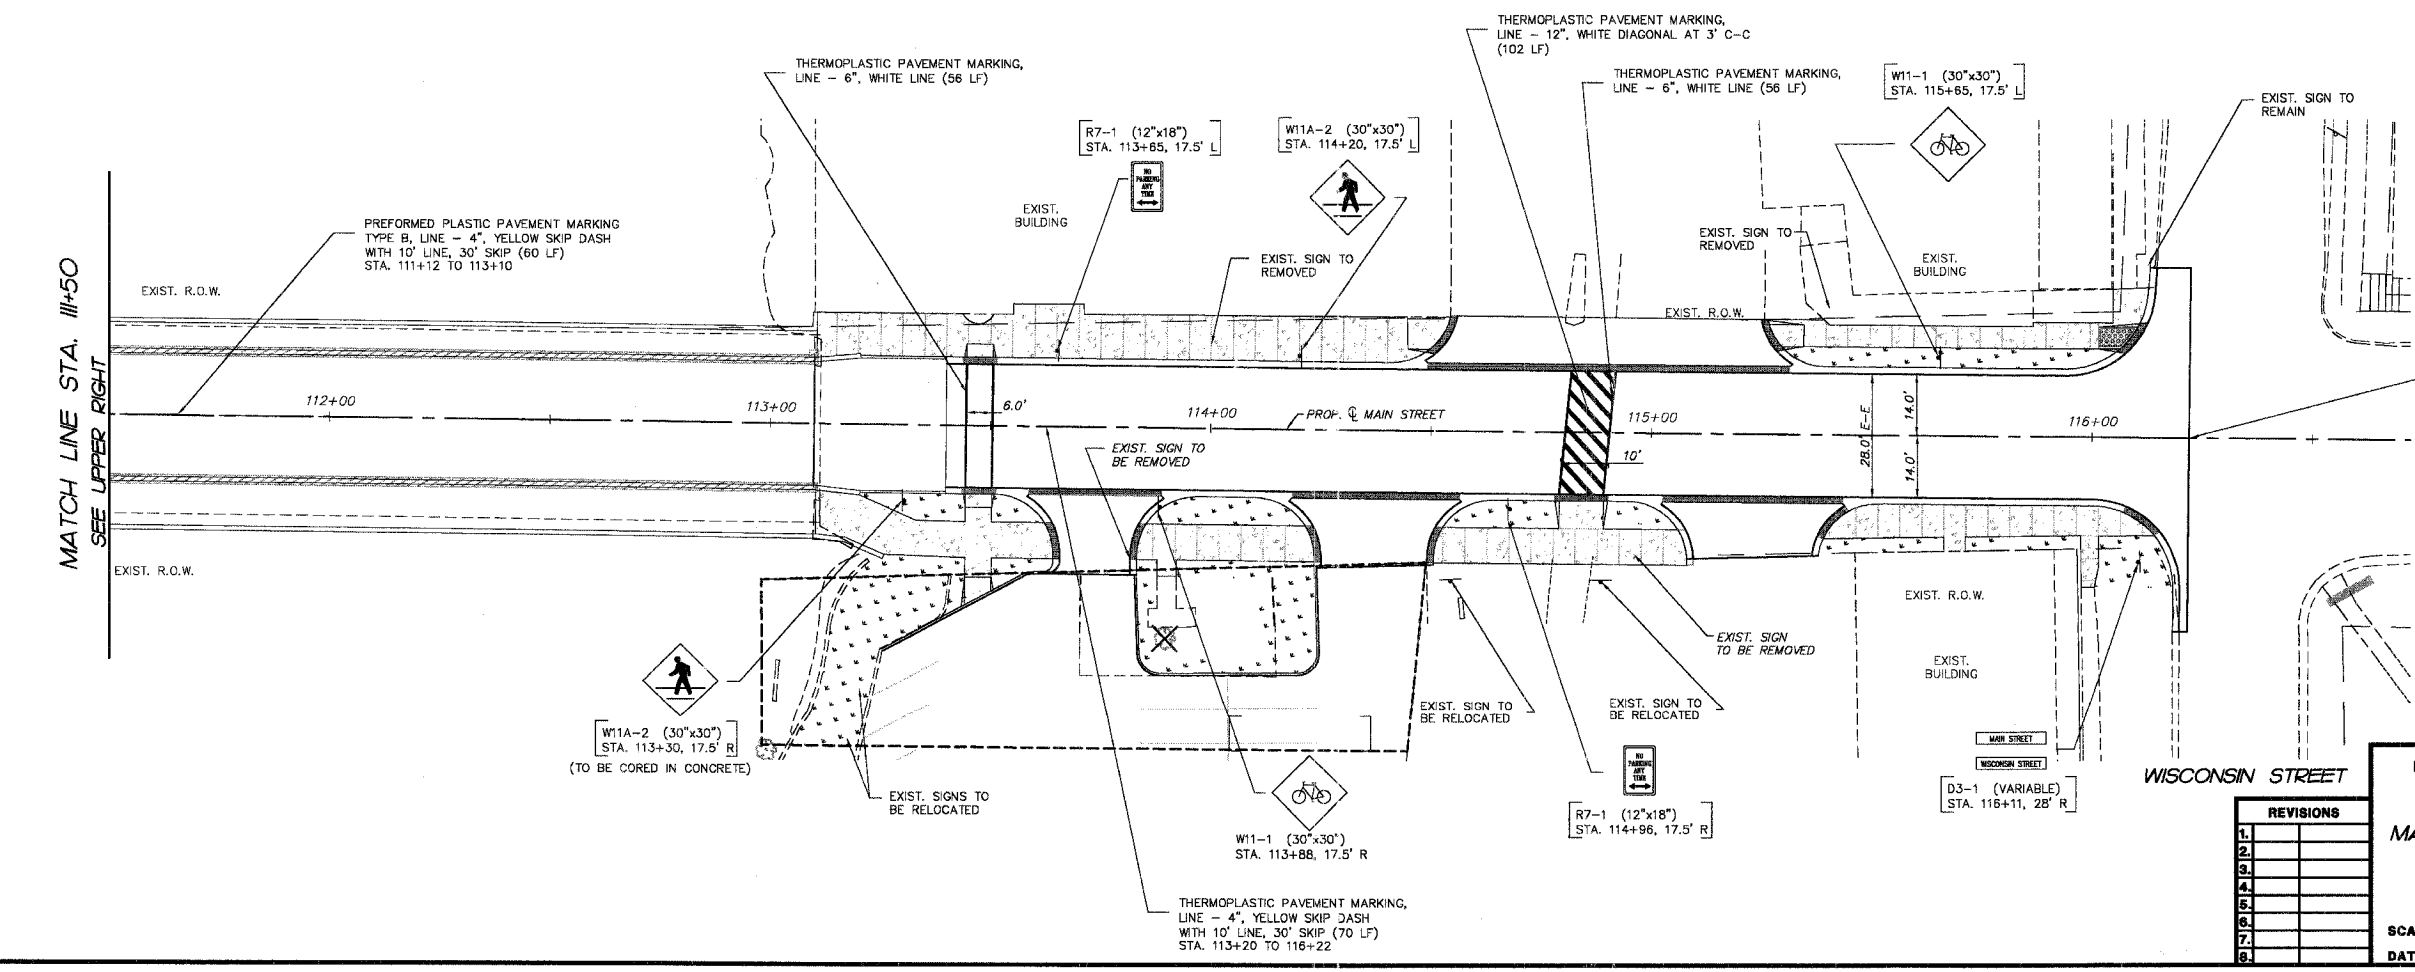

REVISIONS	
1.	
2.	
3.	
4.	
5.	
6.	
7.	
8.	

ILLINOIS DEPARTMENT OF TRANSPORTATION

VILLAGE OF CARPENTERSVILLE
 MAIN STREET OVER THE FOX RIVER
 PAVEMENT MARKING, SIGNING
 AND LANDSCAPING

SCALE: VERT. N/A
 HORIZ. 1" = 20'

DATE: 02-25-2005

DRAWN BY: WJH
 CHECKED BY: TEH

REV. 02-16
 PLOT FILE: STANDARD
 COMP. FILE: 040157-SS1.dwg