


DATE	BY	REVISIONS

DATE	BY	REVISIONS

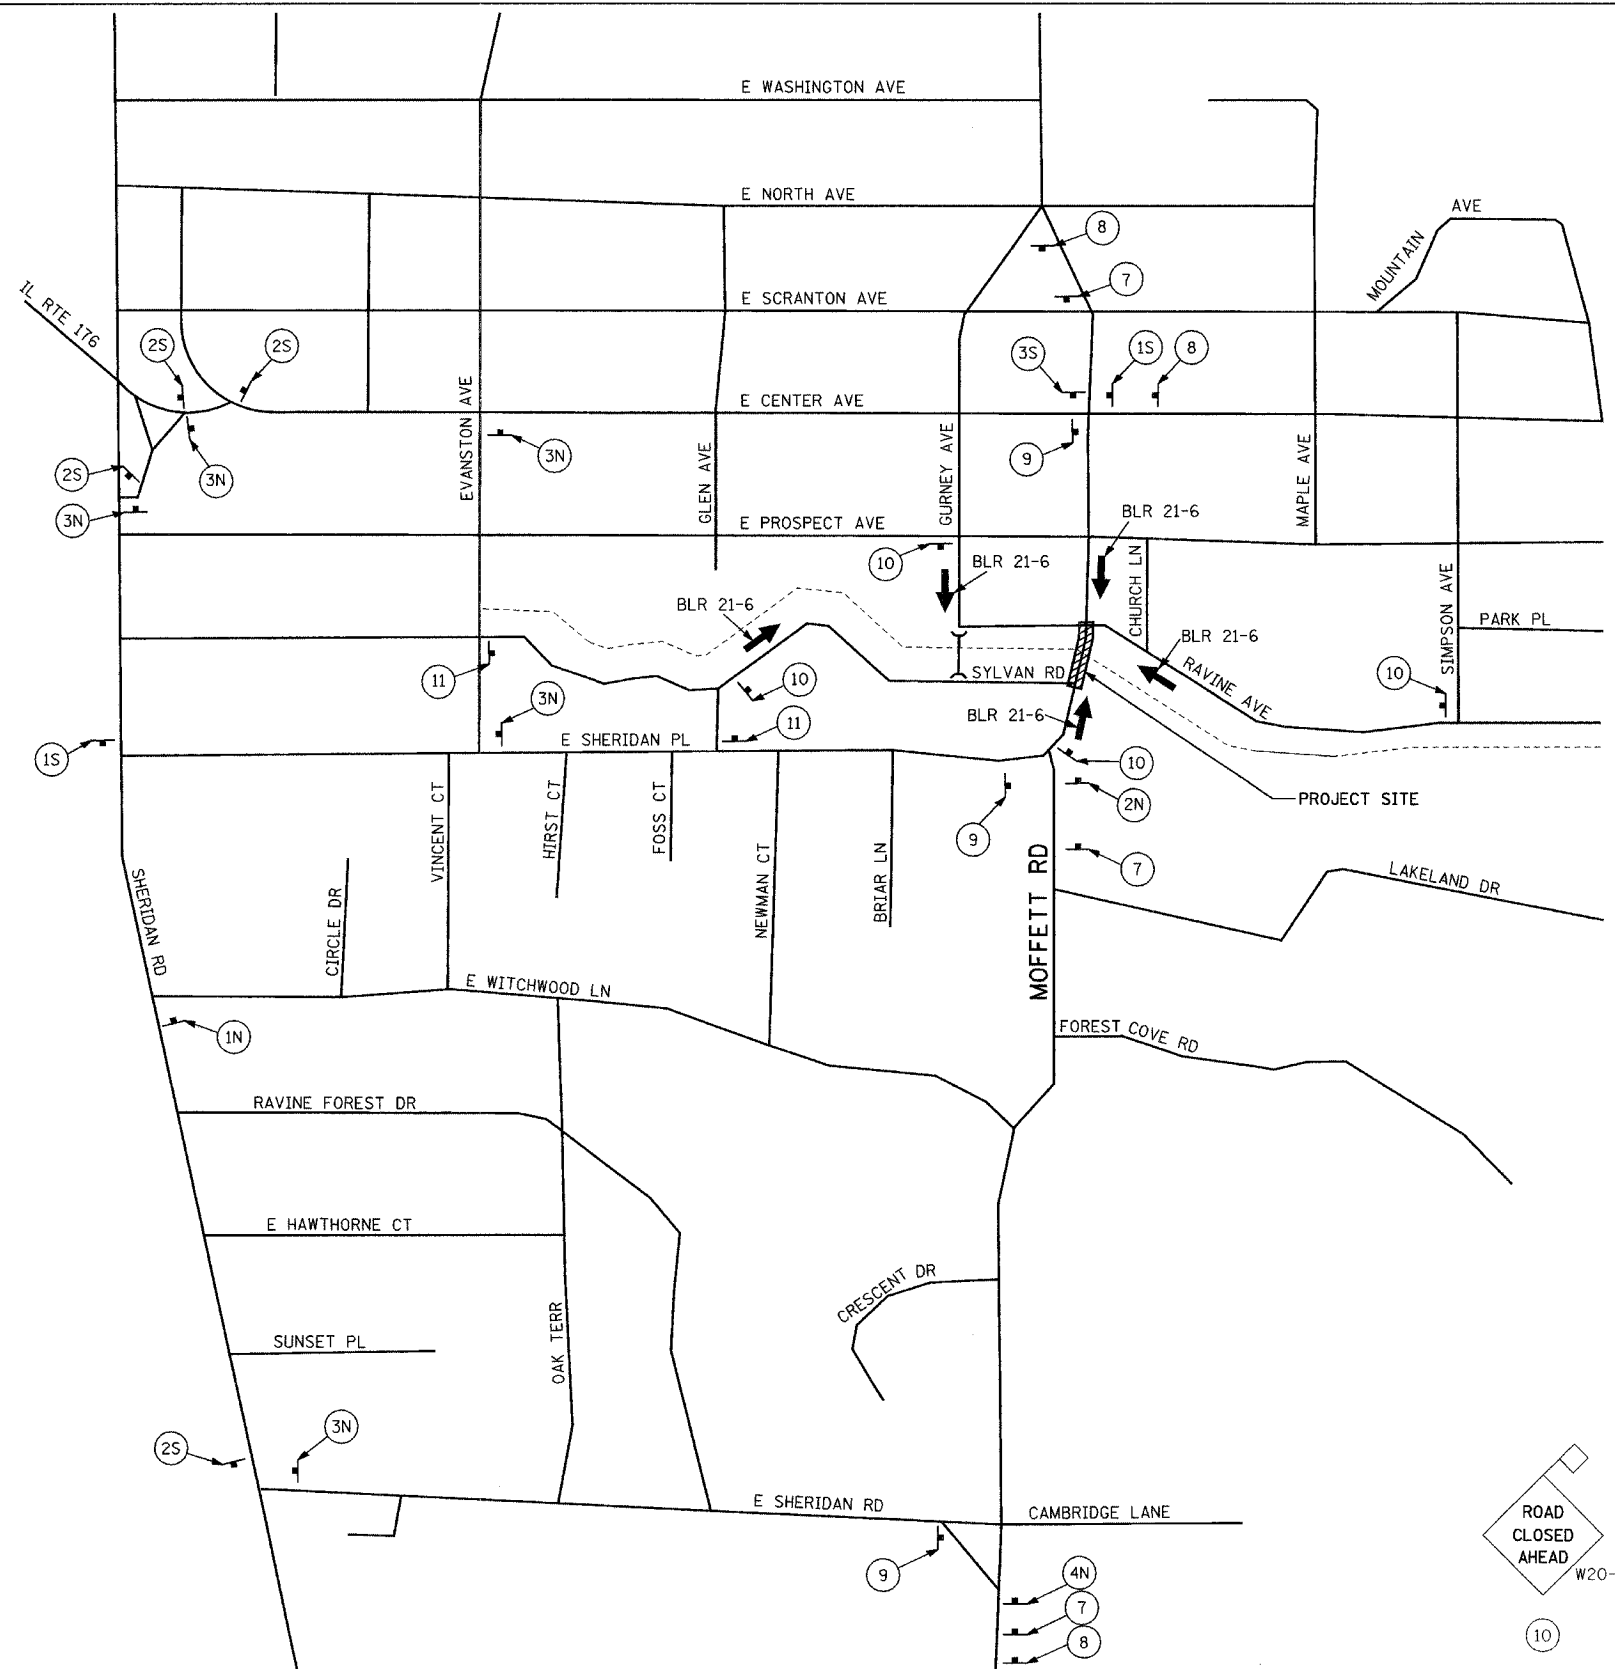


**DETOUR SIGN SCHEDULE**

SIGN	MUTCD DESIGNATION	SIZE	QUANTITY
	M4-9	30in X 24in	3
	M4-9L	30in X 24in	5
	M4-9R	30in X 24in	6
	M4-9L	30in X 24in	1
	SPECIAL	84 in X 24in	3
	W20-2	48in X 48in	3
	M3-1	24in X 12in	8
	M3-3	24in X 12in	7
	NONE	36in X 12in	21
	M4-8A	30in X 24in	3
	W20-3(O)	36in X 36in	4
	NONE	36in X 36in	2

**NOTES:**

- ALL DETOUR SIGNS SHALL BE IN ORANGE COLOR BACKGROUND WITH BLACK LETTERS.
- FOLLOW LATEST MUTCD MANUAL AND IDOT STANDARDS FOR DETOUR SIGNS AND MAINTENANCE OF TRAFFIC SIGNS.
- THE COST OF THE DETOUR SIGNING SHALL BE INCLUDED IN THE COST OF TRAFFIC CONTROL AND PROTECTION, SPECIAL.
- SIDEWALK CLOSURE SIGNING SHALL BE PER STANDARD 701801, AND INCLUDED IN THE COST OF TRAFFIC CONTROL AND PROTECTION, SPECIAL.

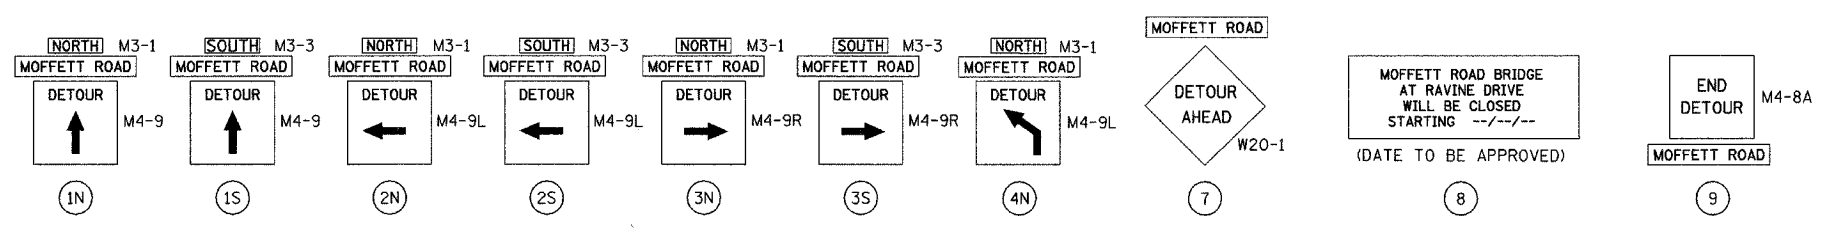

REVISIONS	
NAME	DATE

ILLINOIS DEPARTMENT OF TRANSPORTATION  
  
**MOFFETT ROAD BRIDGE OVER DRAINAGE RAVINE MAINTENANCE OF TRAFFIC DETOUR PLAN**  
 SCALE: NONE  
 DATE: 02-02-05  
 DRAWN BY: BK  
 CHECKED BY: DAJ

P:\02\003\TMS\06\141785.dgn 02/22/2005 01:45:48 PM