

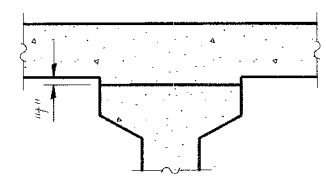
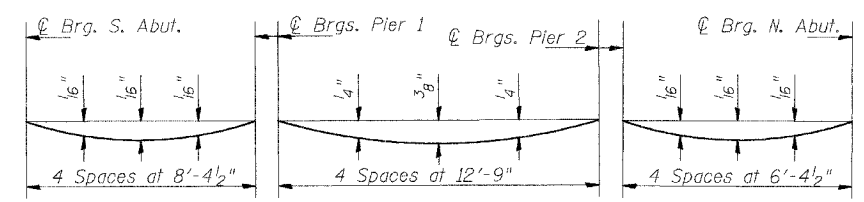


STATE OF ILLINOIS
DEPARTMENT OF TRANSPORTATION

ROUTE NO.	SECTION	COUNTY	TOTAL SHEETS	SHEET NO.	SHEET NO. - 3 30 - SHEETS CONTRACT 83790
2758	*	LAKE	40	13	
FED. ROAD DIST. NO.		ILL. HIGHWAY PROJECT		* 02-00025-00-BR	

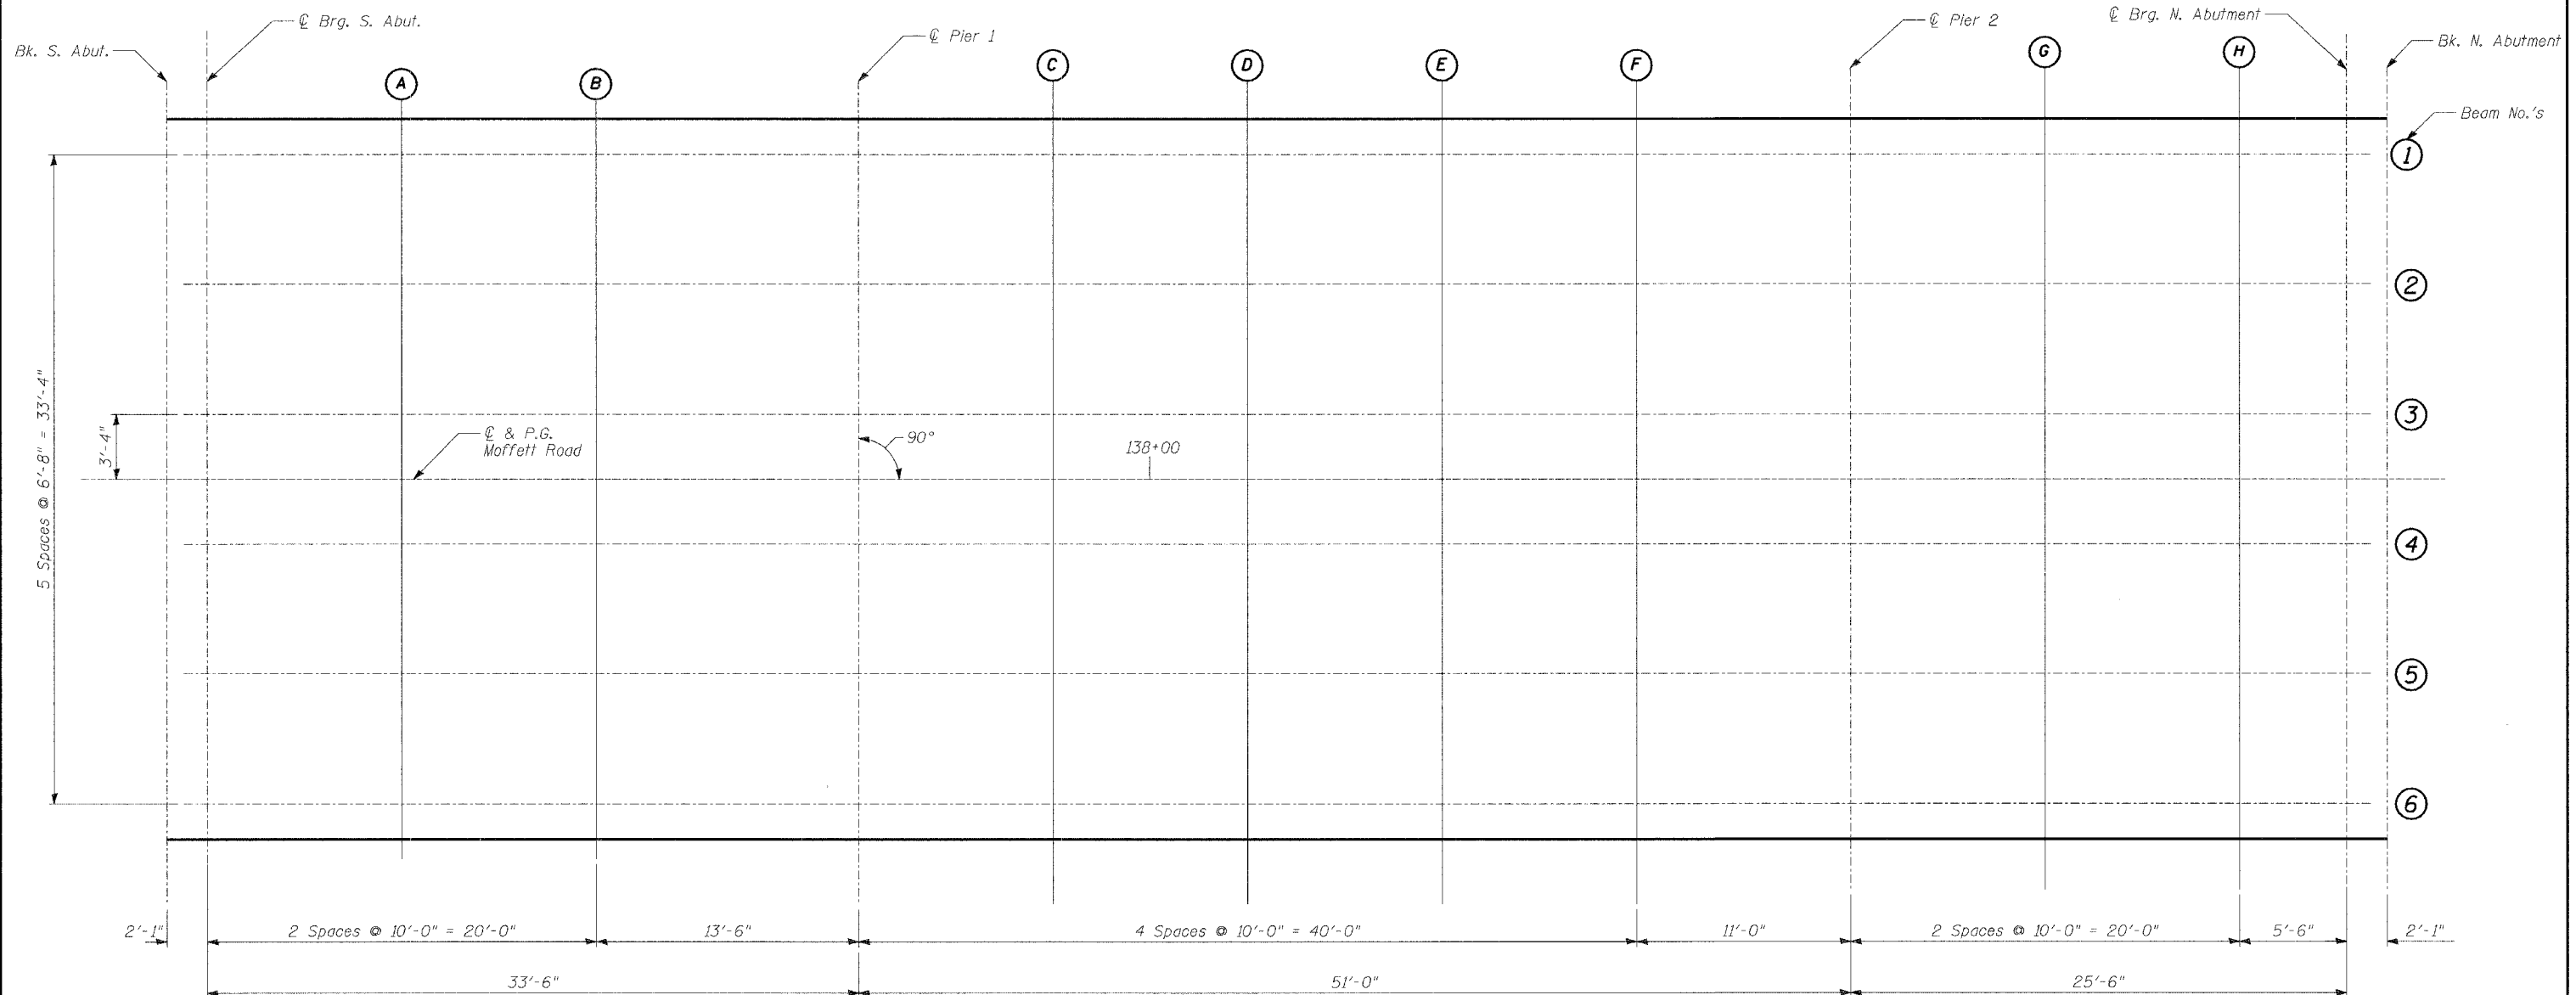

PLAN

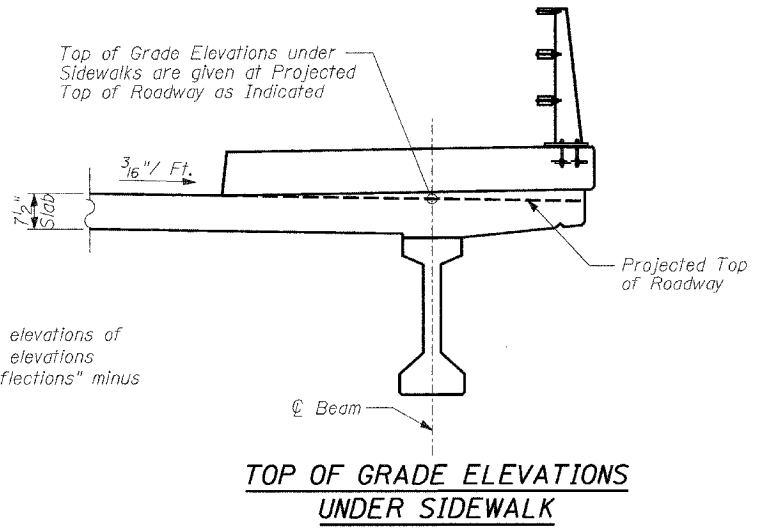

TOP OF GRADE ELEVATIONS UNDER SIDEWALK

TOP OF SLAB ELEVATIONS - LAYOUT

MOFFETT ROAD OVER
DRAINAGE RAVINE
FAU 2758
LAKE COUNTY
S.N. 049-6803

TYLIN INTERNATIONAL
DESIGNED - DE
CHECKED - SP
DRAWN - SP DE
CHECKED - PF
DATE: 01-28-2005