



APP. NO.	SECTION	COUNTY	TOTAL SHEETS	SHEET NO.
345	00-00086-00-TL	DUPAGE	58	7
EXISTING TYPICAL SECTIONS				
FED. ROAD DISTRICT	ILLINOIS	FED. AID PROJECT		
CONTRACT NO. 83794				

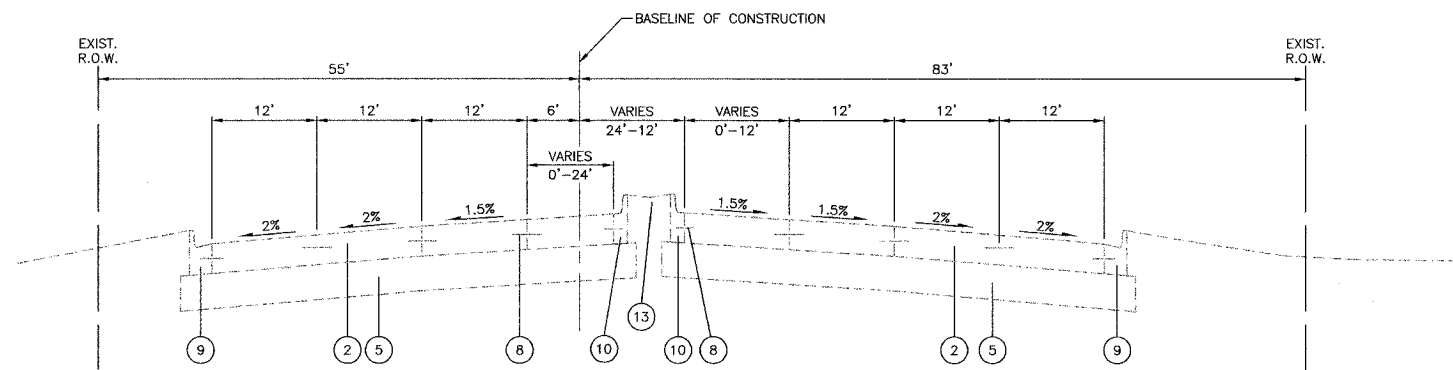


EXISTING TYPICAL SECTION
LAKE STREET
 STA. 122+02 TO 129+48 (SWIFT ROAD)

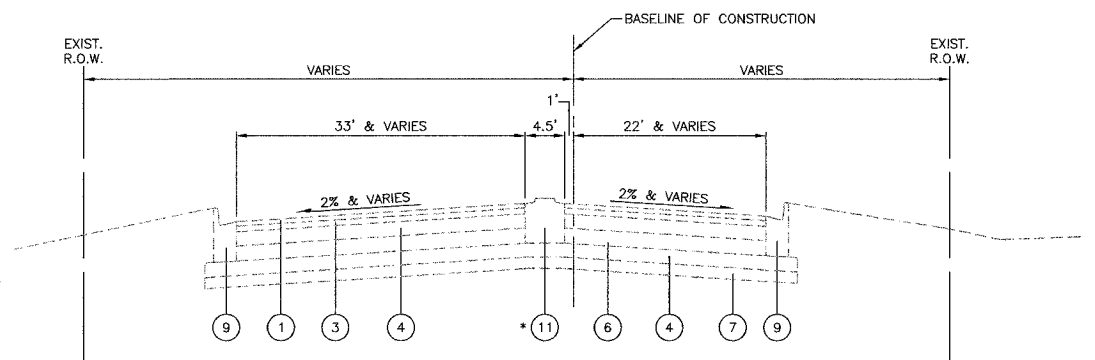


EXISTING TYPICAL SECTION
SWIFT ROAD
 STA. 788+98 TO STA. 791+50

* P.C.C. MOUNTABLE MEDIAN
 STA. 789+00 TO STA. 790+61

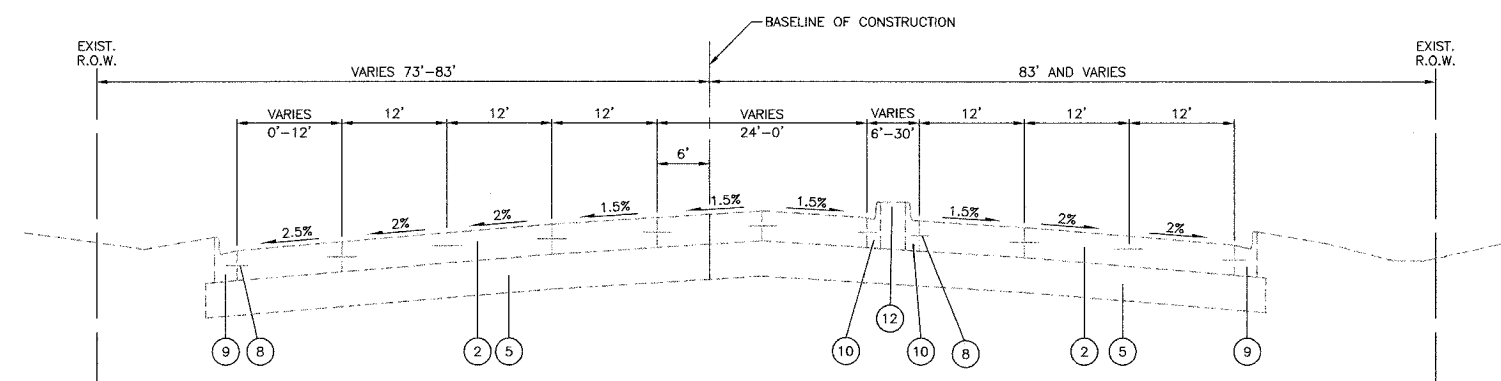

EXISTING TYPICAL SECTION
LAKE STREET
 130+60 (SWIFT ROAD) TO STA. 138+25

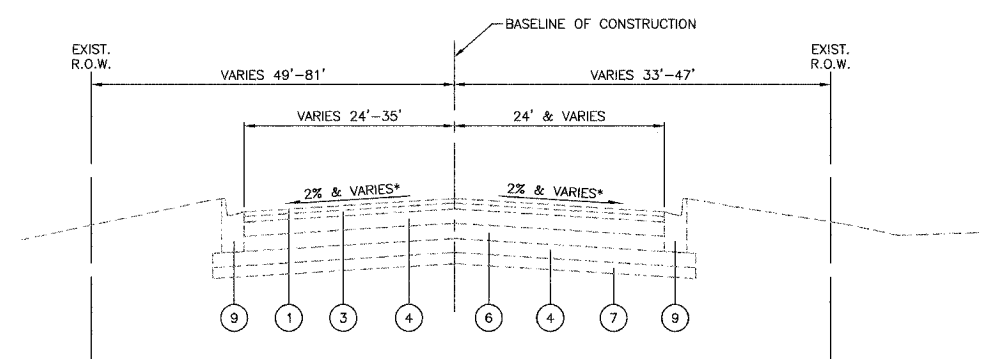

EXISTING TYPICAL SECTION
SWIFT ROAD
 STA. 791+50 TO 799+32 (LAKE STREET)

* EXISTING CROSS SLOPES VARY AS PAVEMENT BECOMES SUPERELEVATED (SEE PROPOSED CROSS SECTIONS).

LEGEND

- ① EXISTING BITUMINOUS CONCRETE SURFACE COURSE, 1 1/2"
- ② EXISTING PORTLAND CEMENT CONCRETE PAVEMENT, 10 1/4" (HINGE-JOINTED)
- ③ EXISTING BITUMINOUS CONCRETE BINDER COURSE, 2"
- ④ EXISTING BITUMINOUS CONCRETE BASE COURSE, 5" AND VARIES
- ⑤ EXISTING AGGREGATE SUBBASE, 12" AND VARIES
- ⑥ EXISTING CRUSHED STONE AND SAND, 5" AND VARIES
- ⑦ EXISTING GRANULAR BASE, 4" AND VARIES
- ⑧ EXISTING TIE BAR
- ⑨ EXISTING COMBINATION CONCRETE CURB AND GUTTER, TYPE B-6.24
- ⑩ EXISTING COMBINATION CONCRETE CURB AND GUTTER, TYPE B-6.12
- ⑪ EXISTING P.C.C. MOUNTABLE MEDIAN
- ⑫ EXISTING P.C.C. MEDIAN
- ⑬ EXISTING LANDSCAPED MEDIAN

REVISIONS	
NAME	DATE

VILLAGE OF ADDISON
EXISTING TYPICAL SECTIONS
LAKE STREET/SWIFT ROAD

DATE: 4/01/05
 DESIGNED BY: S.J.C.
 CHECKED BY: D.W.B.

