



PROJECT NO.	SECTION	COUNTY	TOTAL SHEETS	SHEET NO.
345	00-00086-00-TL	DUPAGE	58	13
STA. 122+02		TO STA. 127+50		
FED. ROAD DISTRICT	ILLINOIS	FED. AID PROJECT		
CONTRACT NO. 63794				

# LAKE STREET

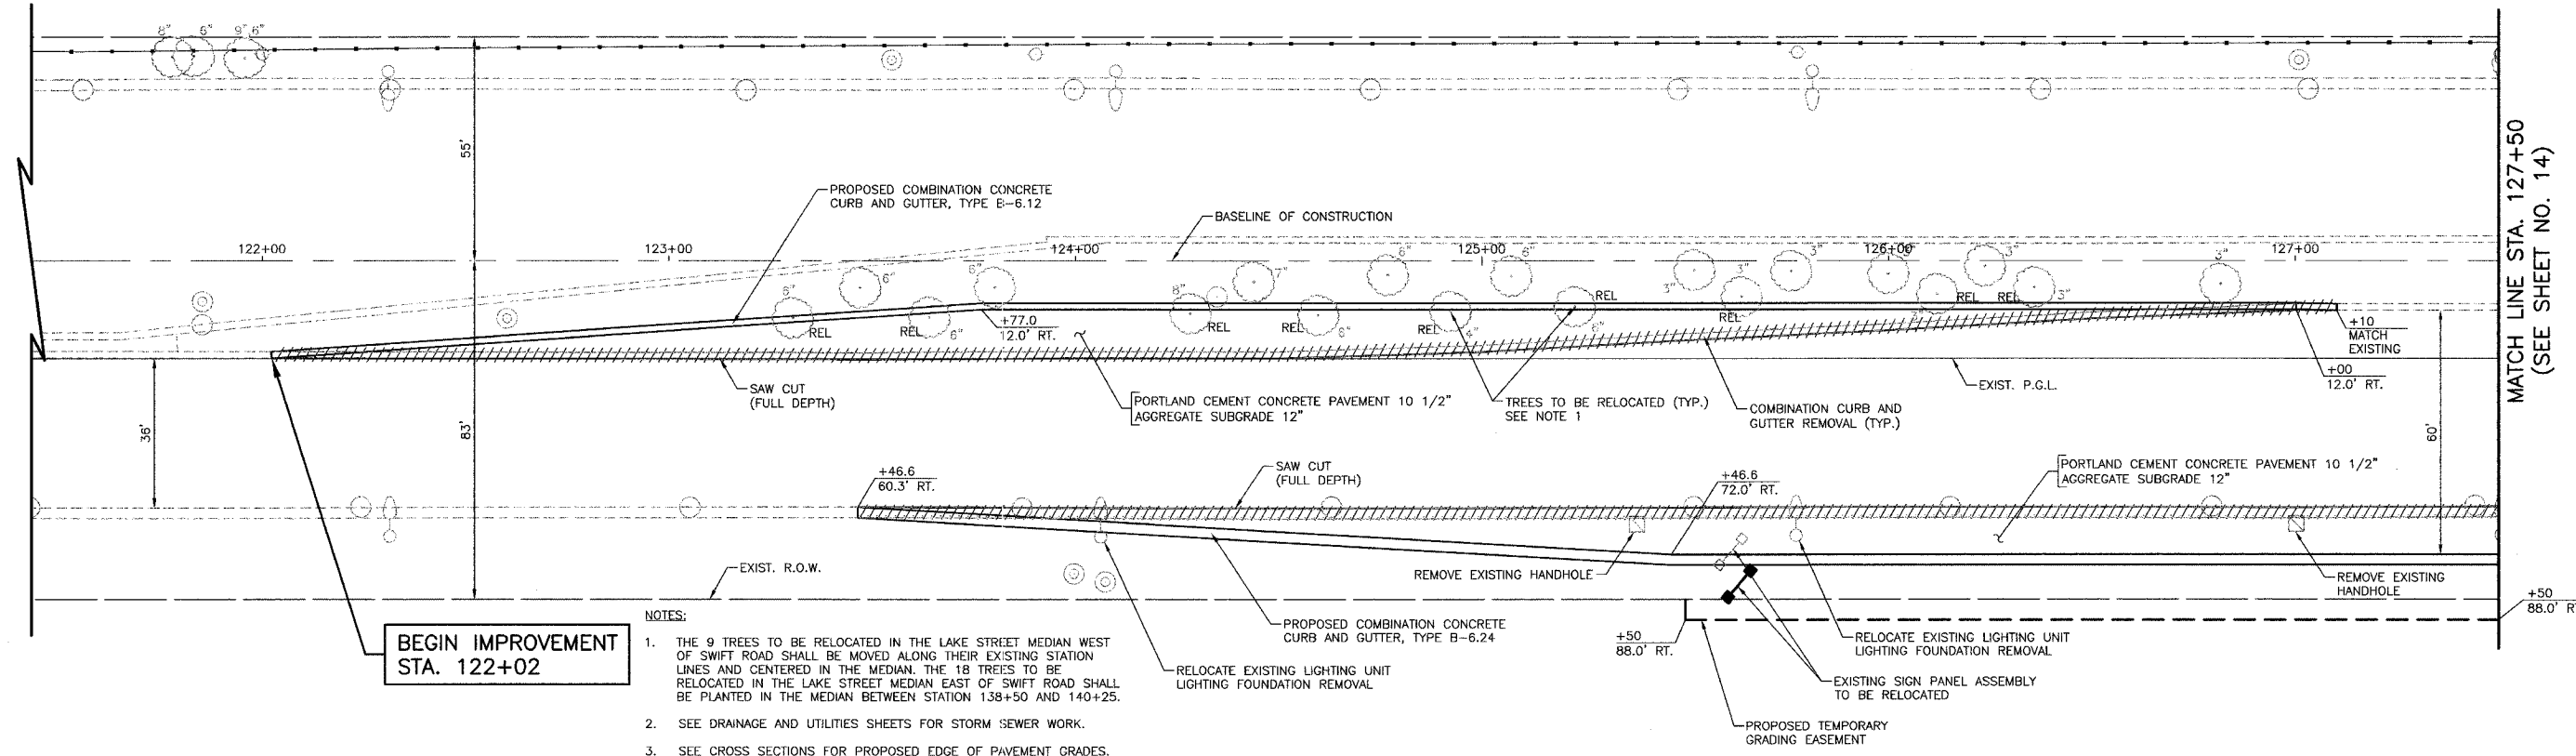

**BEGIN IMPROVEMENT  
STA. 122+02**

- NOTES:
1. THE 9 TREES TO BE RELOCATED IN THE LAKE STREET MEDIAN WEST OF SWIFT ROAD SHALL BE MOVED ALONG THEIR EXISTING STATION LINES AND CENTERED IN THE MEDIAN. THE 18 TREES TO BE RELOCATED IN THE LAKE STREET MEDIAN EAST OF SWIFT ROAD SHALL BE PLANTED IN THE MEDIAN BETWEEN STATION 138+50 AND 140+25.
  2. SEE DRAINAGE AND UTILITIES SHEETS FOR STORM SEWER WORK.
  3. SEE CROSS SECTIONS FOR PROPOSED EDGE OF PAVEMENT GRADES.

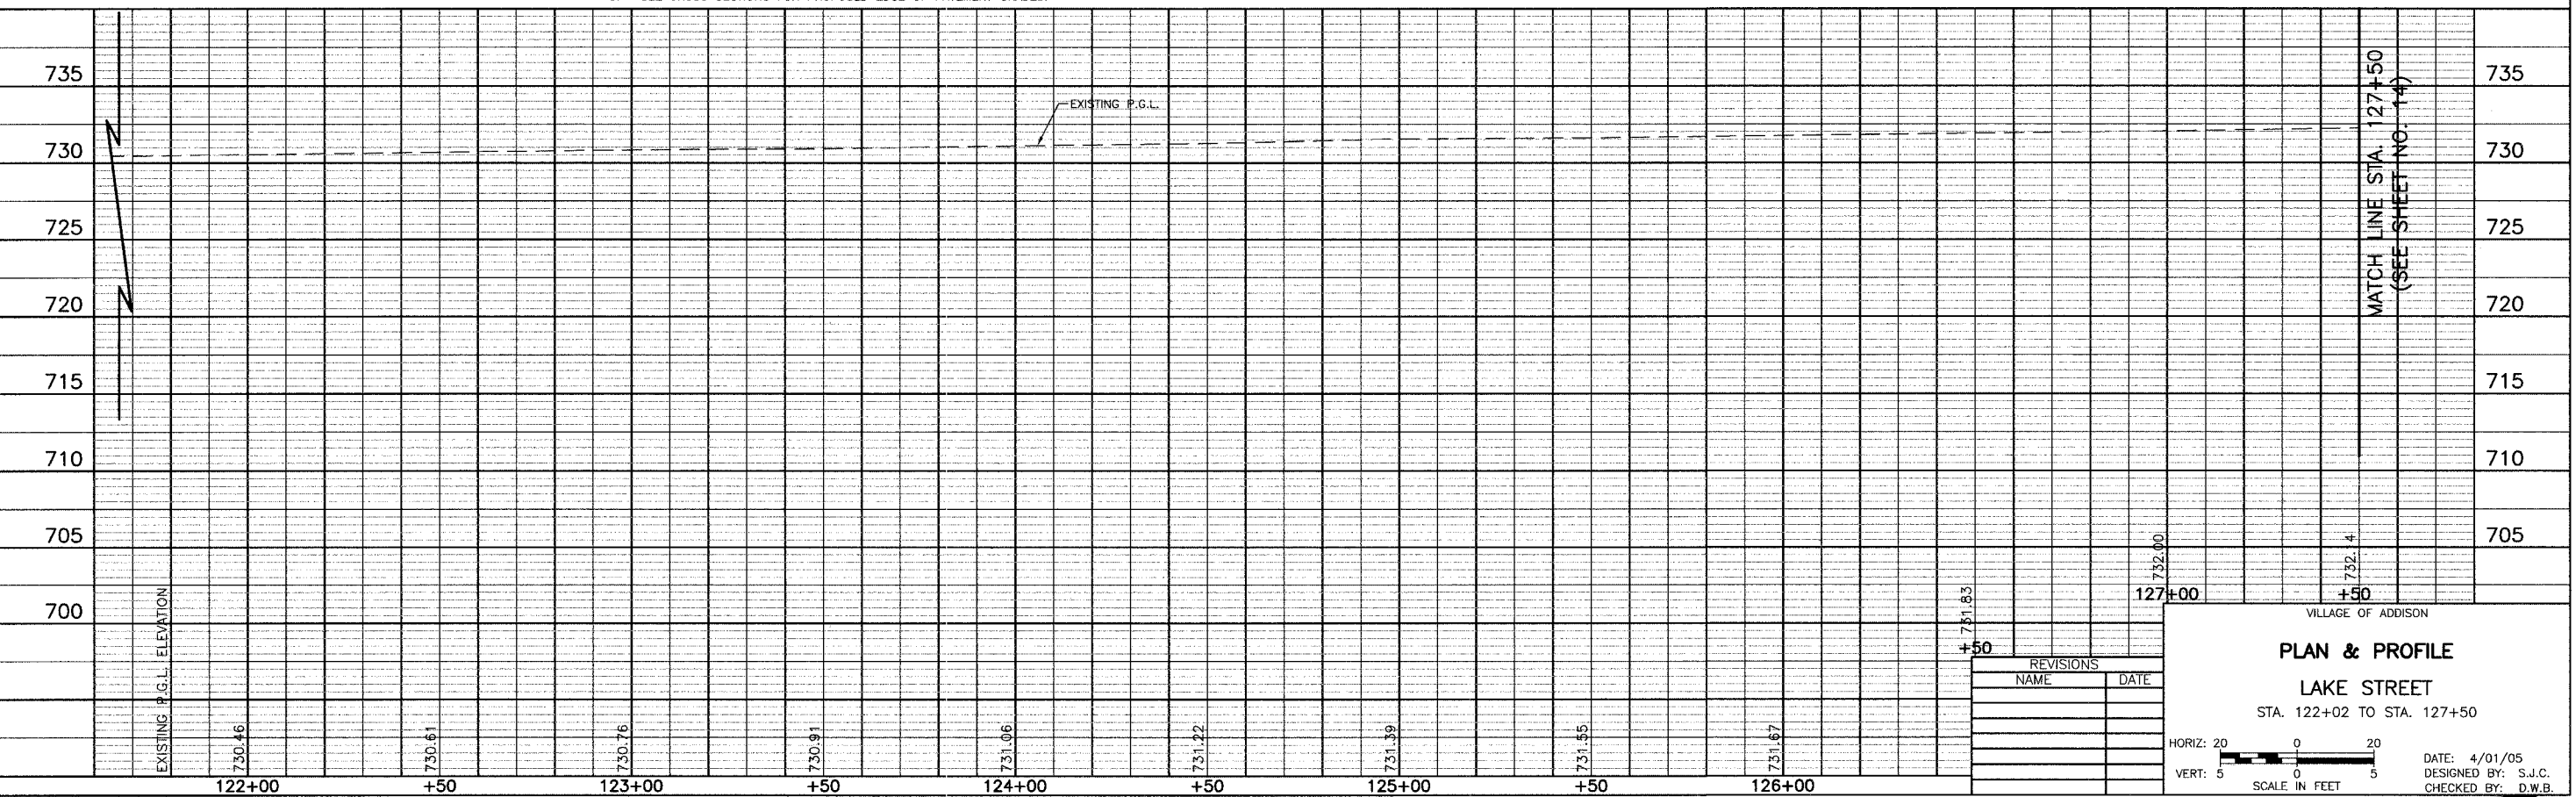

REVISIONS	
NAME	DATE

VILLAGE OF ADDISON

## PLAN & PROFILE

### LAKE STREET

STA. 122+02 TO STA. 127+50

HORIZ: 20  
VERT: 5

SCALE IN FEET

DATE: 4/01/05  
DESIGNED BY: S.J.C.  
CHECKED BY: D.W.B.

