



SECTION	COUNTY	TOTAL SHEETS	SHEET NO.
00-00086-00-TL	DUPAGE	58	16
STA. 788+98 TO STA. 794+25			
FED. ROAD DISTRICT ILLINOIS		FED. AID PROJECT	
CONTRACT NO. 83794			

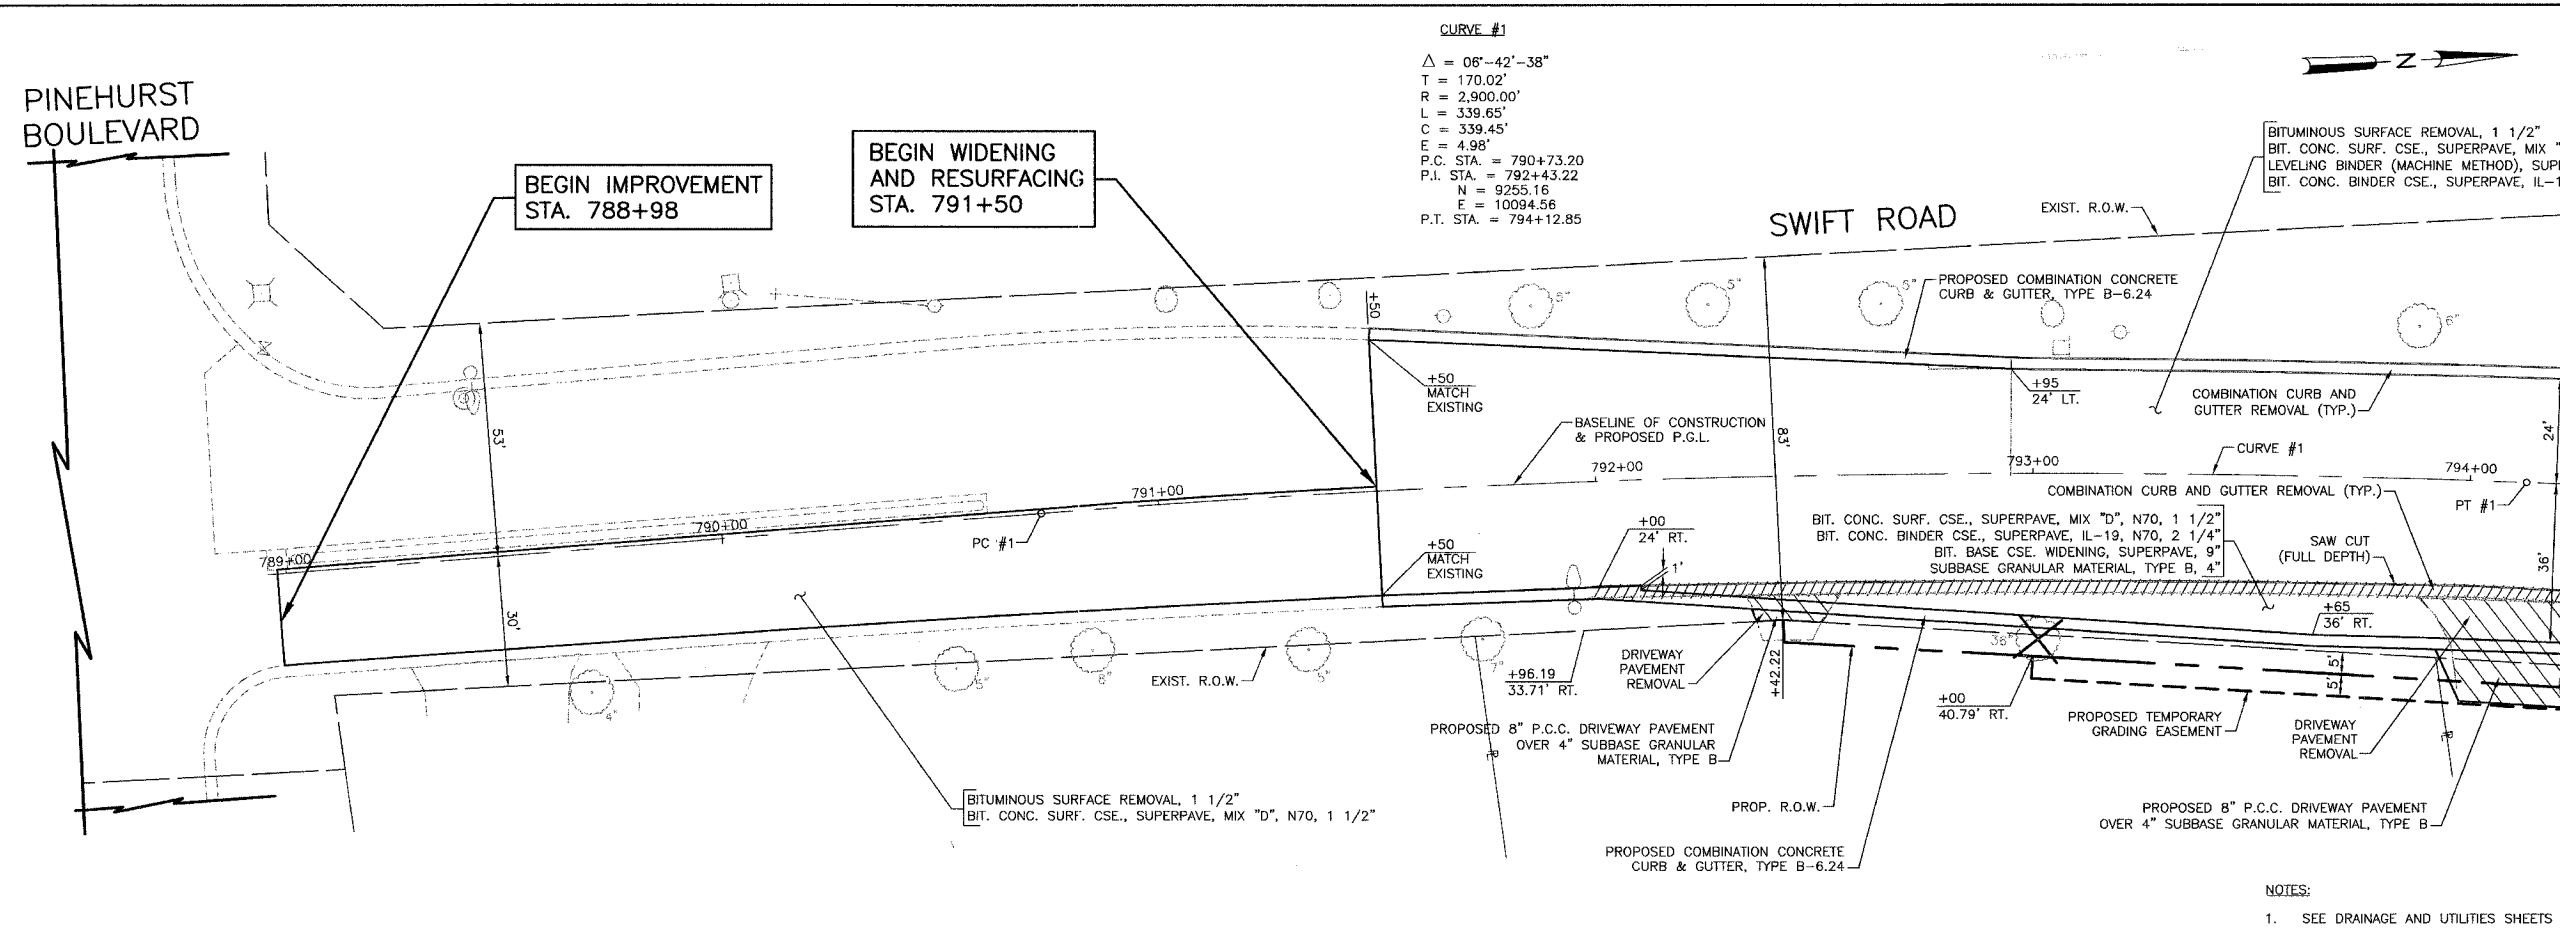

NOTES:
1. SEE DRAINAGE AND UTILITIES SHEETS FOR STORM SEWER WORK.

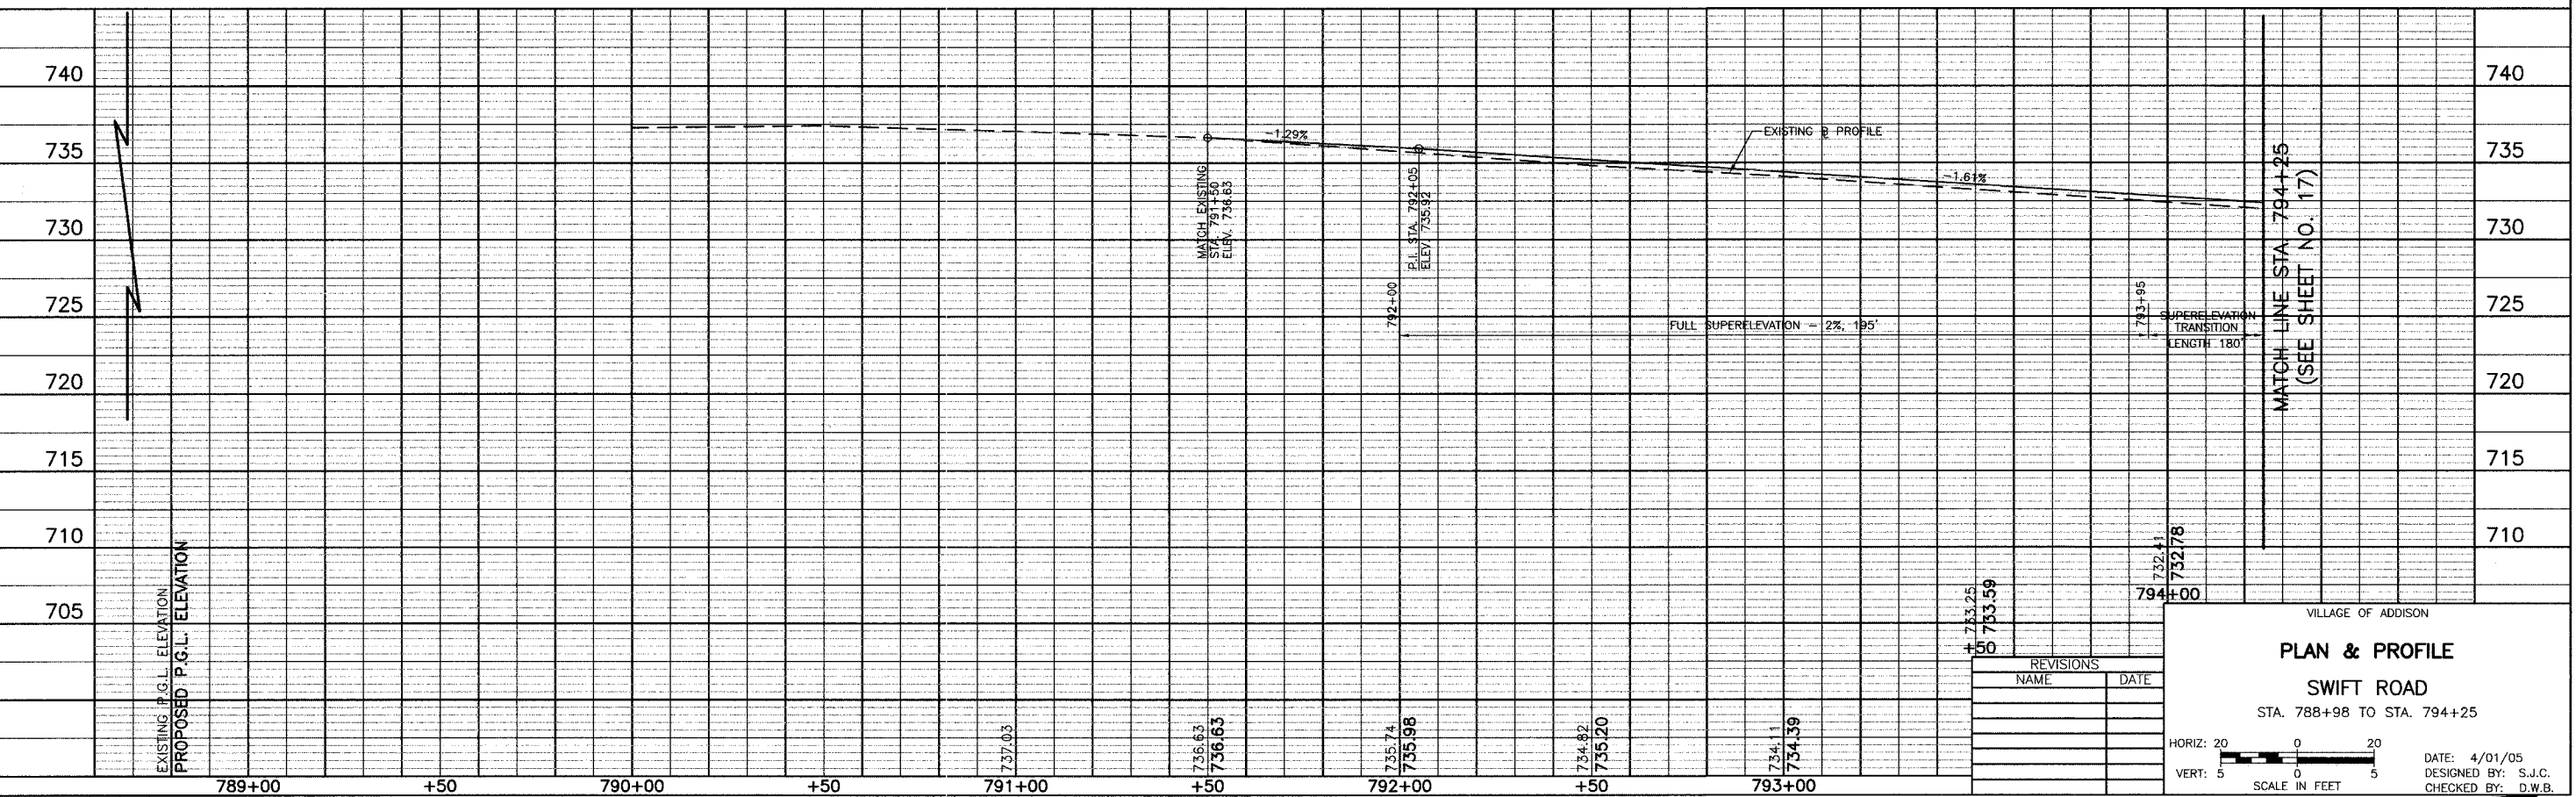

VILLAGE OF ADDISON

PLAN & PROFILE
SWIFT ROAD
STA. 788+98 TO STA. 794+25

REVISIONS

NO.	NAME	DATE

HORIZ: 20
VERT: 5
SCALE IN FEET

DATE: 4/01/05
DESIGNED BY: S.J.C.
CHECKED BY: D.W.B.

CIVILTECH