
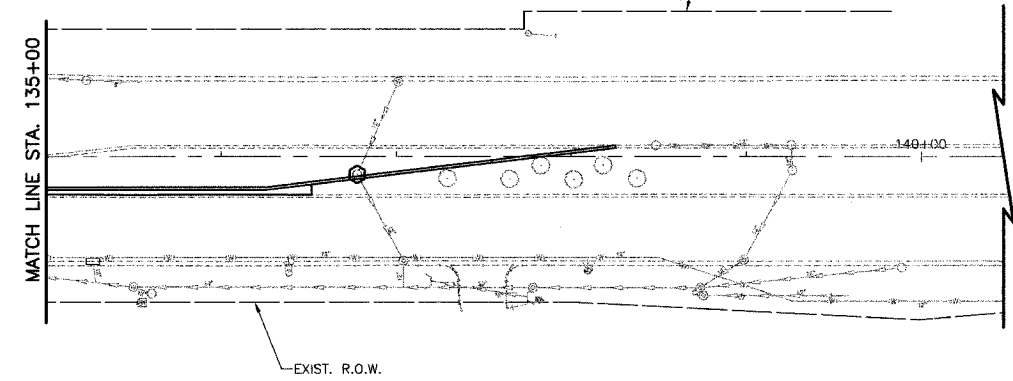


PROJECT NO.	SECTION	COUNTY	TOTAL SHEETS	SHEET NO.
345	00-00086-00-TL	DUPAGE	58	18
EROSION AND SEDIMENT CONTROL PLAN				
FED. ROAD DISTRICT		ILLINOIS		FED. AID PROJECT
CONTRACT NO. 83794				

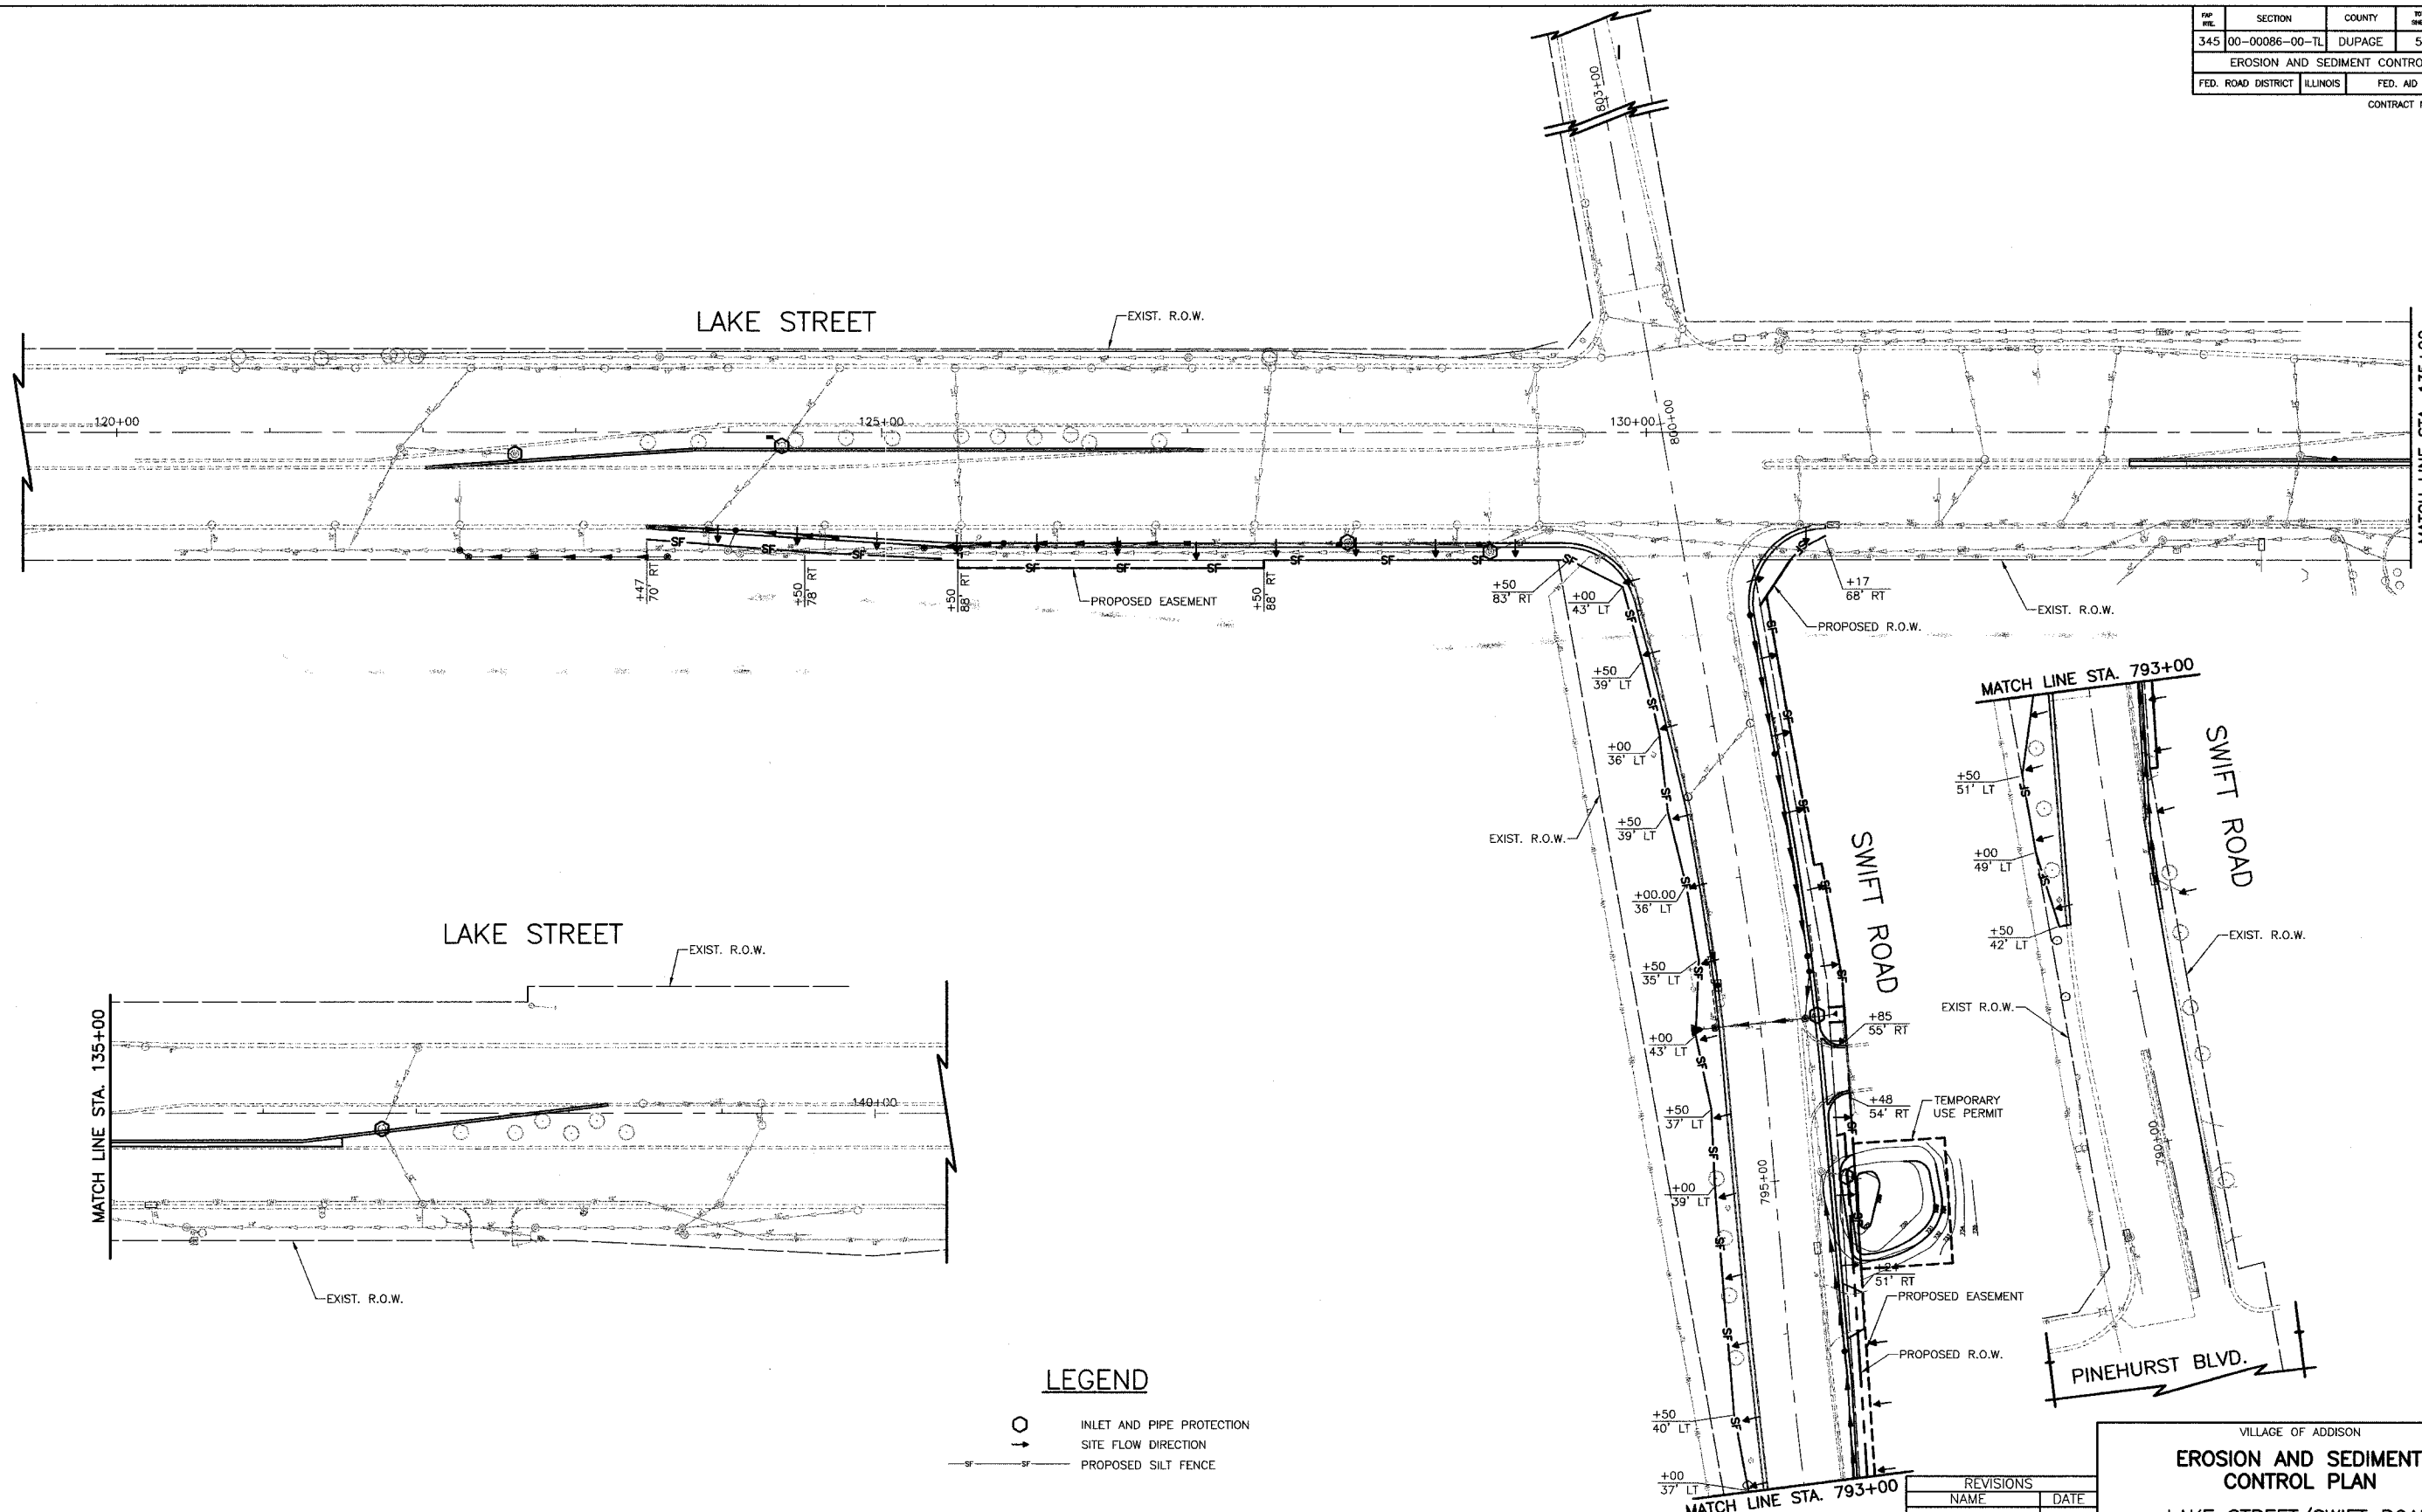

**LEGEND**

- INLET AND PIPE PROTECTION
- SITE FLOW DIRECTION
- PROPOSED SILT FENCE

NOTE: A QUANTITY OF 20 SEDIMENT CONTROL DRAINAGE STRUCTURE INLET FILTERS HAS BEEN PROVIDED TO BE USED FOR EXISTING AND PROPOSED DRAINAGE STRUCTURES AT LOCATIONS AS DIRECTED BY THE ENGINEER.

REVISIONS	
NAME	DATE

VILLAGE OF ADDISON  
**EROSION AND SEDIMENT CONTROL PLAN**  
 LAKE STREET/SWIFT ROAD

SCALE IN FEET

DATE: 4/01/05  
 DESIGNED BY: SJC  
 CHECKED BY: DWB