



SECTION	COUNTY	TOTAL SHEETS	SHEET NO.
00-00086-00-TL	DUPAGE	58	19
STA. 122+02		TO STA. 127+50	
FED. ROAD DISTRICT ILLINOIS		FED. AID PROJECT	
CONTRACT NO. 83794			

- | | | | | | | | | | | | |
|---|---|--|---|---|--|---|---|--|--|--|--|
| 1 STA. 124+27, 3' RT.
INLET T-A
TYPE 8 GRATE
RIM EL. = 731.5
INV EL. = 728.50 | 2 STA. 124+35, 9' RT.
EXISTING CB
EX. RIM = 731.5
EX. INV = 725.5 (SW, NE)
PR. INV = 728.44 (NW)
ADJUST WITH NEW
TYPE 1 FR., C.L. | 3 STA. 122+24, 77' RT.
MH T-A, 6' DIA.
TYPE 1 FR., C.L.
RIM = 729.7
EX. INV = 720.2 (E.W.)
EX. INV = 720.9 (N.)
PR. INV = 720.30 (SE.) | 4 STA. 122+30, 81' RT.
MH T-A, 6' DIA.
TYPE 1 FR., C.L.
RIM = 729.6
INV = 720.32(NW.)
INV = 720.42(E.) | 5 STA. 123+60, 81' RT.
MH T-A, 6' DIA.
TYPE 1 FR., C.L.
RIM = 729.6
INV = 720.55 (W.) | 6 STA. 123+50, 60.53' RT.
INLET T-A
TYPE 24 F & G
RIM = 730.29
INV = 727.92 (E.) | 7 STA. 124+05, 63.74' RT.
CB T-A, 4' DIA.
TYPE 24 F & G
RIM = 730.33
INV = 727.53 (E., SW., W.) | 8 STA. 123+99, 77' RT.
EXISTING MH
EX. RIM = 730.2
EX. INV = 720.89 (W.)
EX. INV = 720.99 (E., SE.)
PR. INV = 727.48 (NE.) | 9 STA. 124+70, 67.53' RT.
INLET T-A
TYPE 24 F & G
RIM = 730.45
INV = 728.00 (W.) | 10 STA. 125+80, 72' RT.
CB T-C
TYPE 24 F & G
RIM = 730.69
INV = 727.42 (E.)
INV = 727.35 (W.) | 10A STA. 125+28, 75' RT.
MH T-A, 5' DIA.
TYPE 1 FR., C.L.
RIM = 730.85
EX. INV = 721.50 (E, W)
PR. INV = 726.85 (E) | 11 STA. 127+00, 72' RT.
INLET T-A
TYPE 24 F & G
RIM = 731.08
PR. INV = 728.58 (W.) |
|---|---|--|---|---|--|---|---|--|--|--|--|

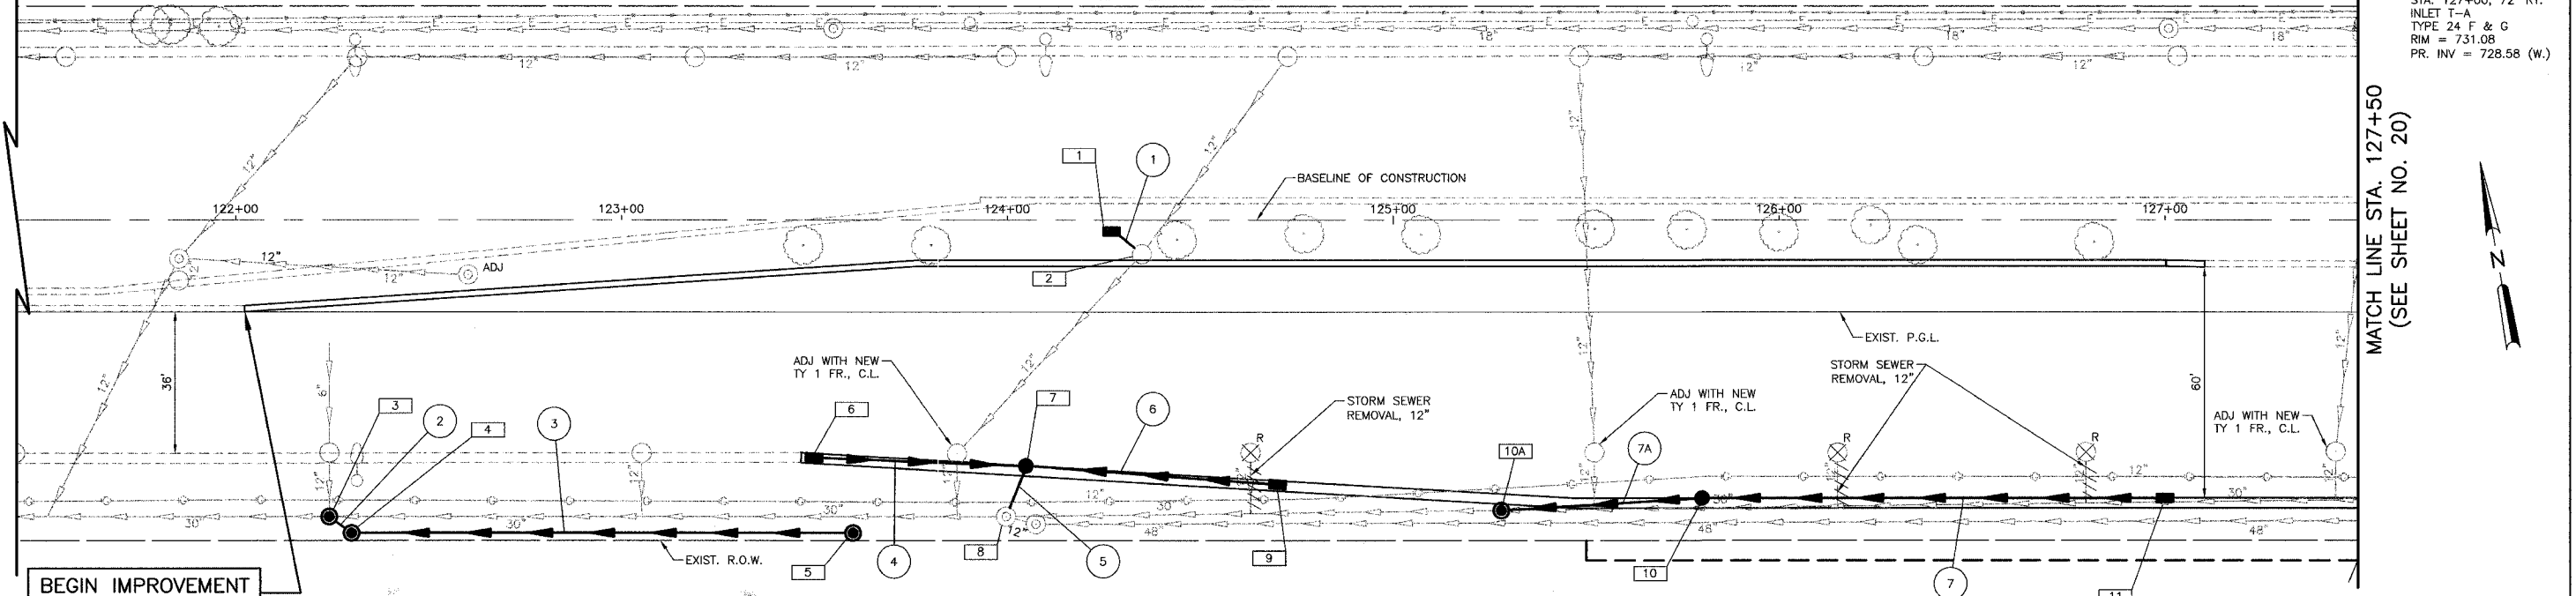

- | | | | |
|---|---|---|---|
| 1 6' - 12" SS., CL. A, T-1 @ 1.0%
T.B.F. = 0.0 CU. YD. | 3 125' - 48" SS., CL. A, T-2 @ 0.1%
T.B.F. = 0.0 CU. YD. | 5 10' - 12" SS., CL. A, T-1 @ 0.5%
T.B.F. = 0.2 CU. YD. | 7 116' - 12" SS., CL. A, T-1 @ 1.0%
T.B.F. = 4.6 CU. YD. |
| 2 1' - 12" SS., CL. A, T-2 @ 1.0%
T.B.F. = 0.0 CU. YD. | 4 52' - 12" SS., CL. A, T-1 @ 0.75%
T.B.F. = 2.1 CU. YD. | 6 62' - 12" SS., CL. A, T-1 @ 0.75%
T.B.F. = 2.5 CU. YD. | 7A 50' - 12" SS., CL. A, T-1 @ 1.0%
T.B.F. = 5.6 CU. YD. |

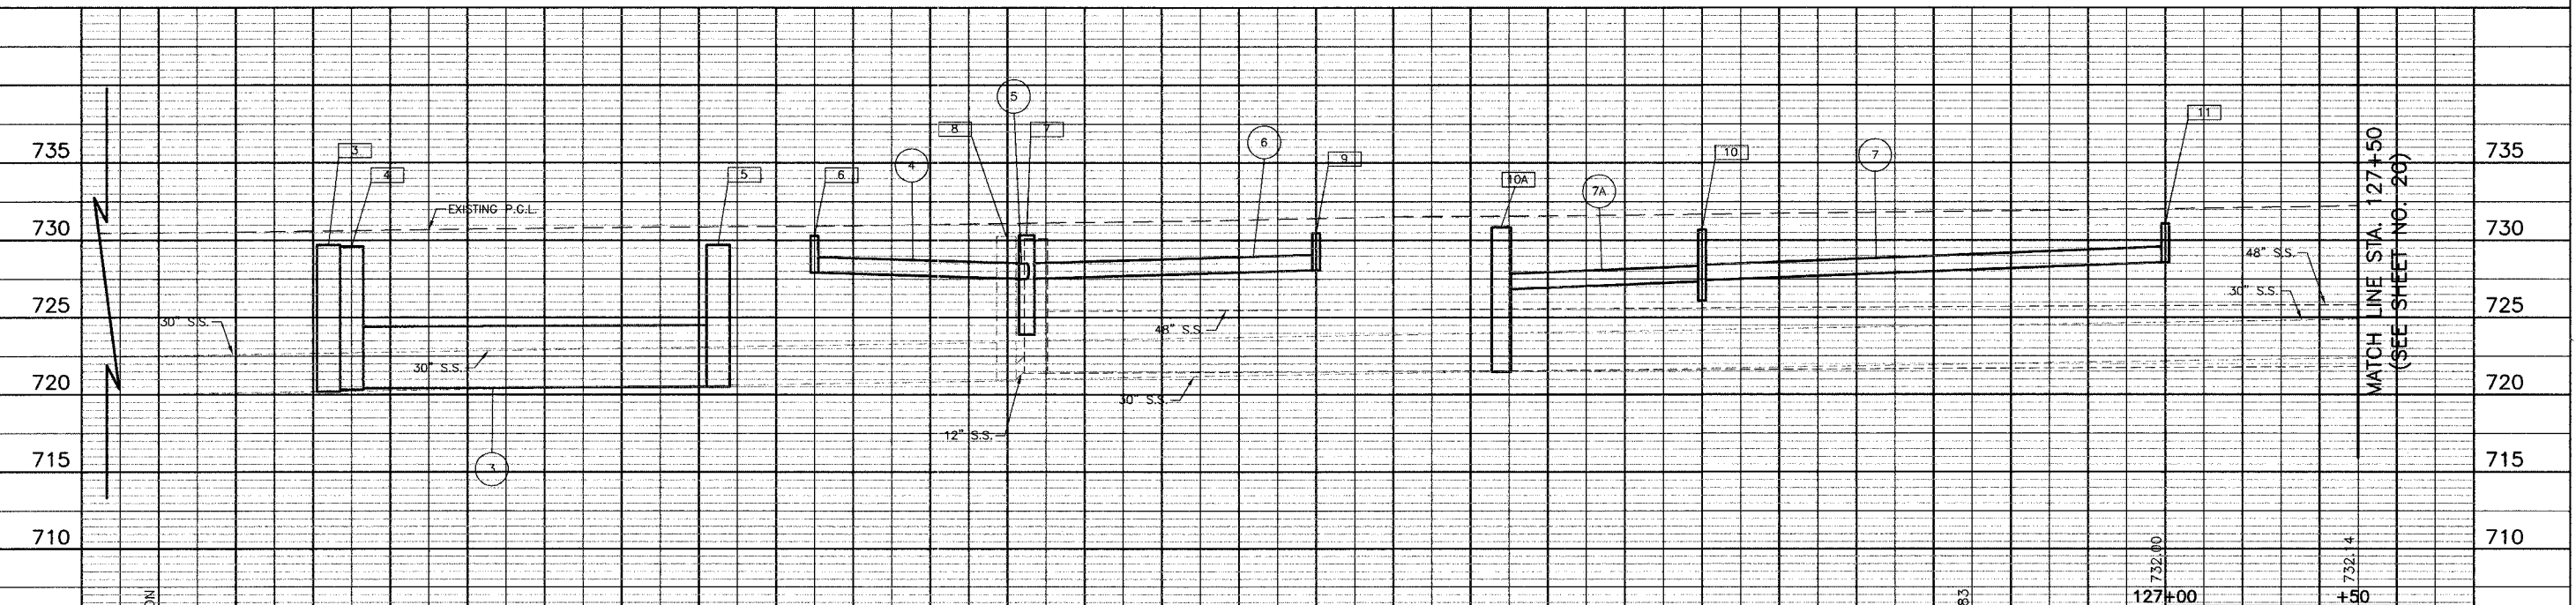

VILLAGE OF ADDISON											
DRAINAGE & UTILITIES											
LAKE STREET											
STA. 122+02 TO STA. 127+50											
<table border="0"> <tr> <td>HORIZ: 20</td> <td>0</td> <td>20</td> </tr> <tr> <td>VERT: 5</td> <td>0</td> <td>5</td> </tr> </table>		HORIZ: 20	0	20	VERT: 5	0	5				
HORIZ: 20	0	20									
VERT: 5	0	5									
<table border="1"> <thead> <tr> <th colspan="2">REVISIONS</th> </tr> <tr> <th>NAME</th> <th>DATE</th> </tr> </thead> <tbody> <tr> <td> </td> <td> </td> </tr> <tr> <td> </td> <td> </td> </tr> <tr> <td> </td> <td> </td> </tr> </tbody> </table>		REVISIONS		NAME	DATE						
REVISIONS											
NAME	DATE										
DATE: 4/01/05 DESIGNED BY: S.J.C. CHECKED BY: D.W.B.											