



SECTION	COUNTY	TOTAL SHEETS	SHEET NO.
345 00-00086-00-TL	DUPAGE	58	20
STA. 127+50		TO STA. 133+00	
FED. ROAD DISTRICT	ILLINOIS	FED. AID PROJECT	
CONTRACT NO. 83794			

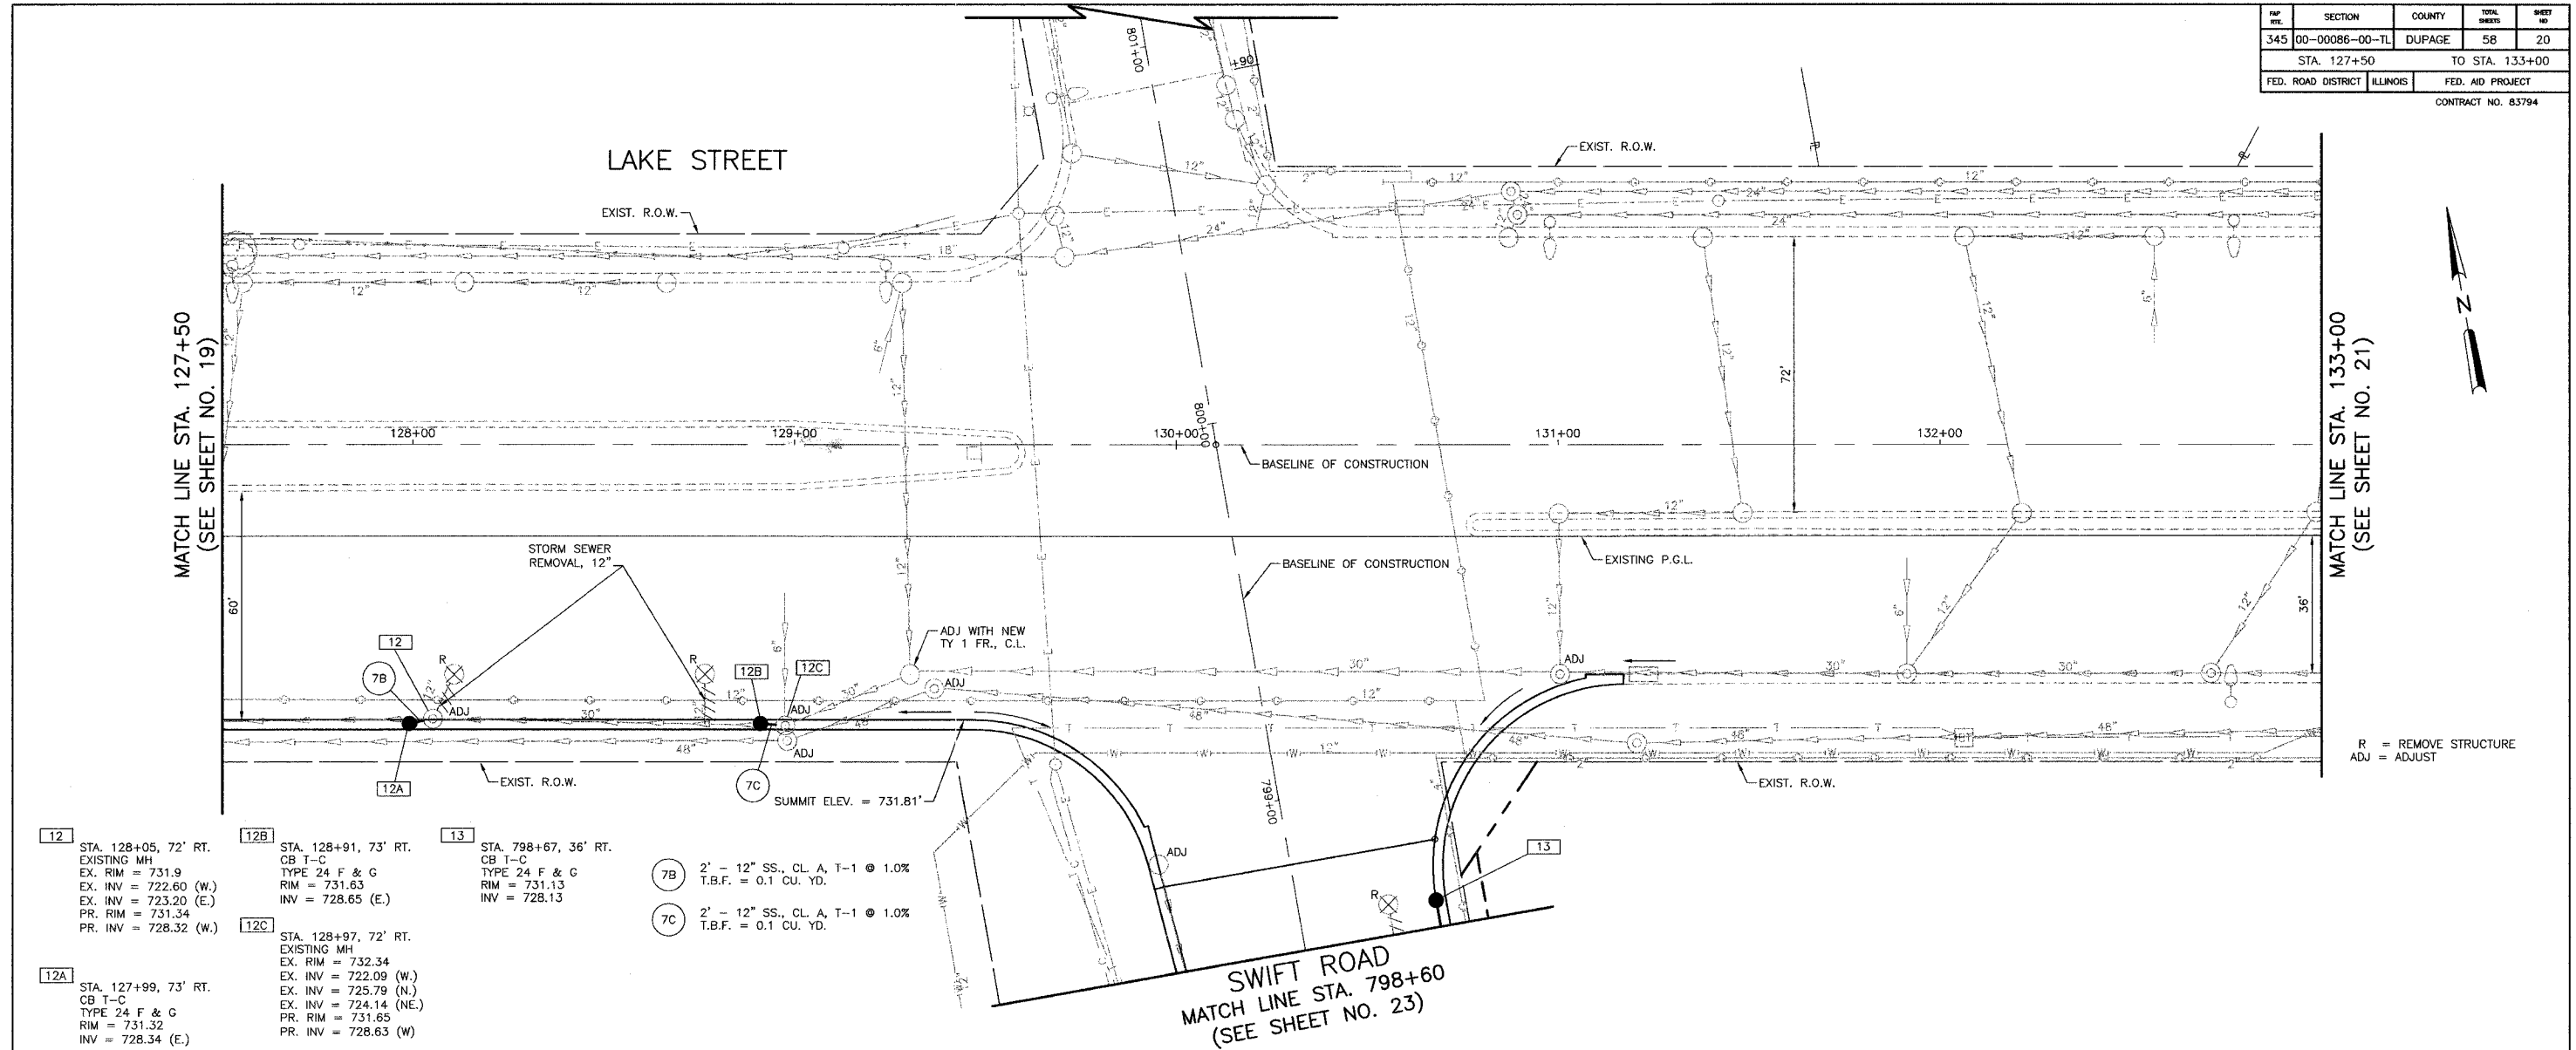

- 12 STA. 128+05, 72' RT.
EXISTING MH
EX. RIM = 731.9
EX. INV = 722.60 (W.)
EX. INV = 723.20 (E.)
PR. RIM = 731.34
PR. INV = 728.32 (W.)
- 12A STA. 127+99, 73' RT.
CB T-C
TYPE 24 F & G
RIM = 731.32
INV = 728.34 (E.)
- 12B STA. 128+91, 73' RT.
CB T-C
TYPE 24 F & G
RIM = 731.63
INV = 728.65 (E.)
- 12C STA. 128+97, 72' RT.
EXISTING MH
EX. RIM = 732.34
EX. INV = 722.09 (W.)
EX. INV = 725.79 (N.)
EX. INV = 724.14 (NE.)
PR. RIM = 731.65
PR. INV = 728.63 (W.)
- 13 STA. 798+67, 36' RT.
CB T-C
TYPE 24 F & G
RIM = 731.13
INV = 728.13

- 7B 2' - 12" SS., CL. A, T-1 @ 1.0%
T.B.F. = 0.1 CU. YD.
- 7C 2' - 12" SS., CL. A, T-1 @ 1.0%
T.B.F. = 0.1 CU. YD.

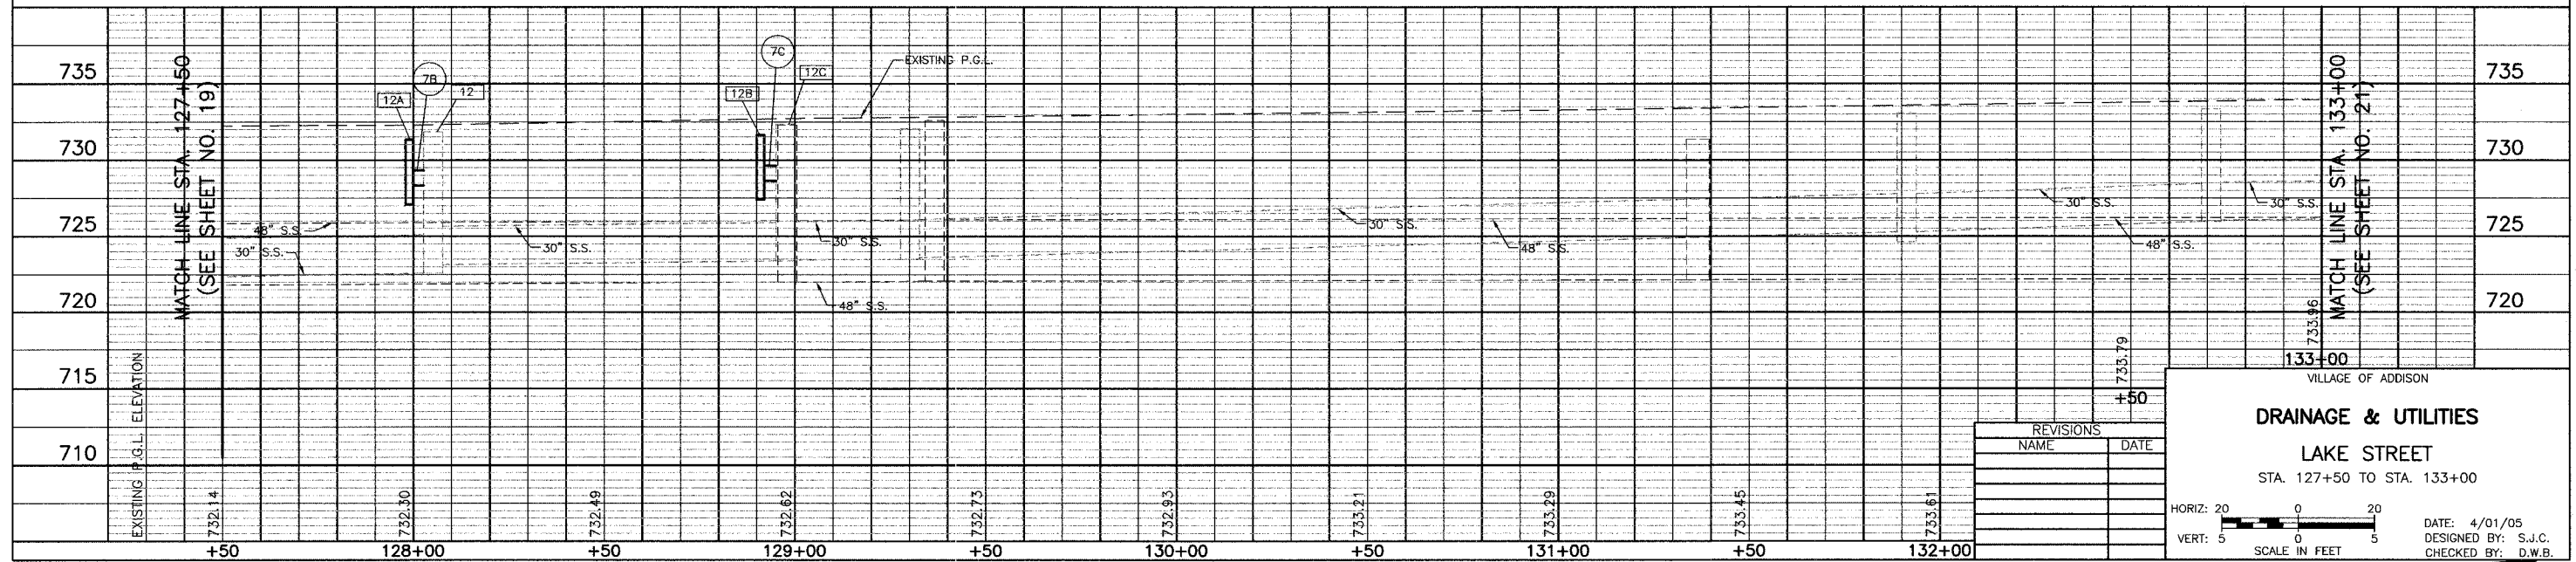

REVISIONS	
NAME	DATE

VILLAGE OF ADDISON

DRAINAGE & UTILITIES

LAKE STREET

STA. 127+50 TO STA. 133+00

HORIZ: 20
VERT: 5

SCALE IN FEET

DATE: 4/01/05
DESIGNED BY: S.J.C.
CHECKED BY: D.W.B.