




LAKE STREET	TOTAL SHEETS	SHEET NO.
STA. 139+50 TO STA. 140+00	58	53

CONTRACT NO. 83794

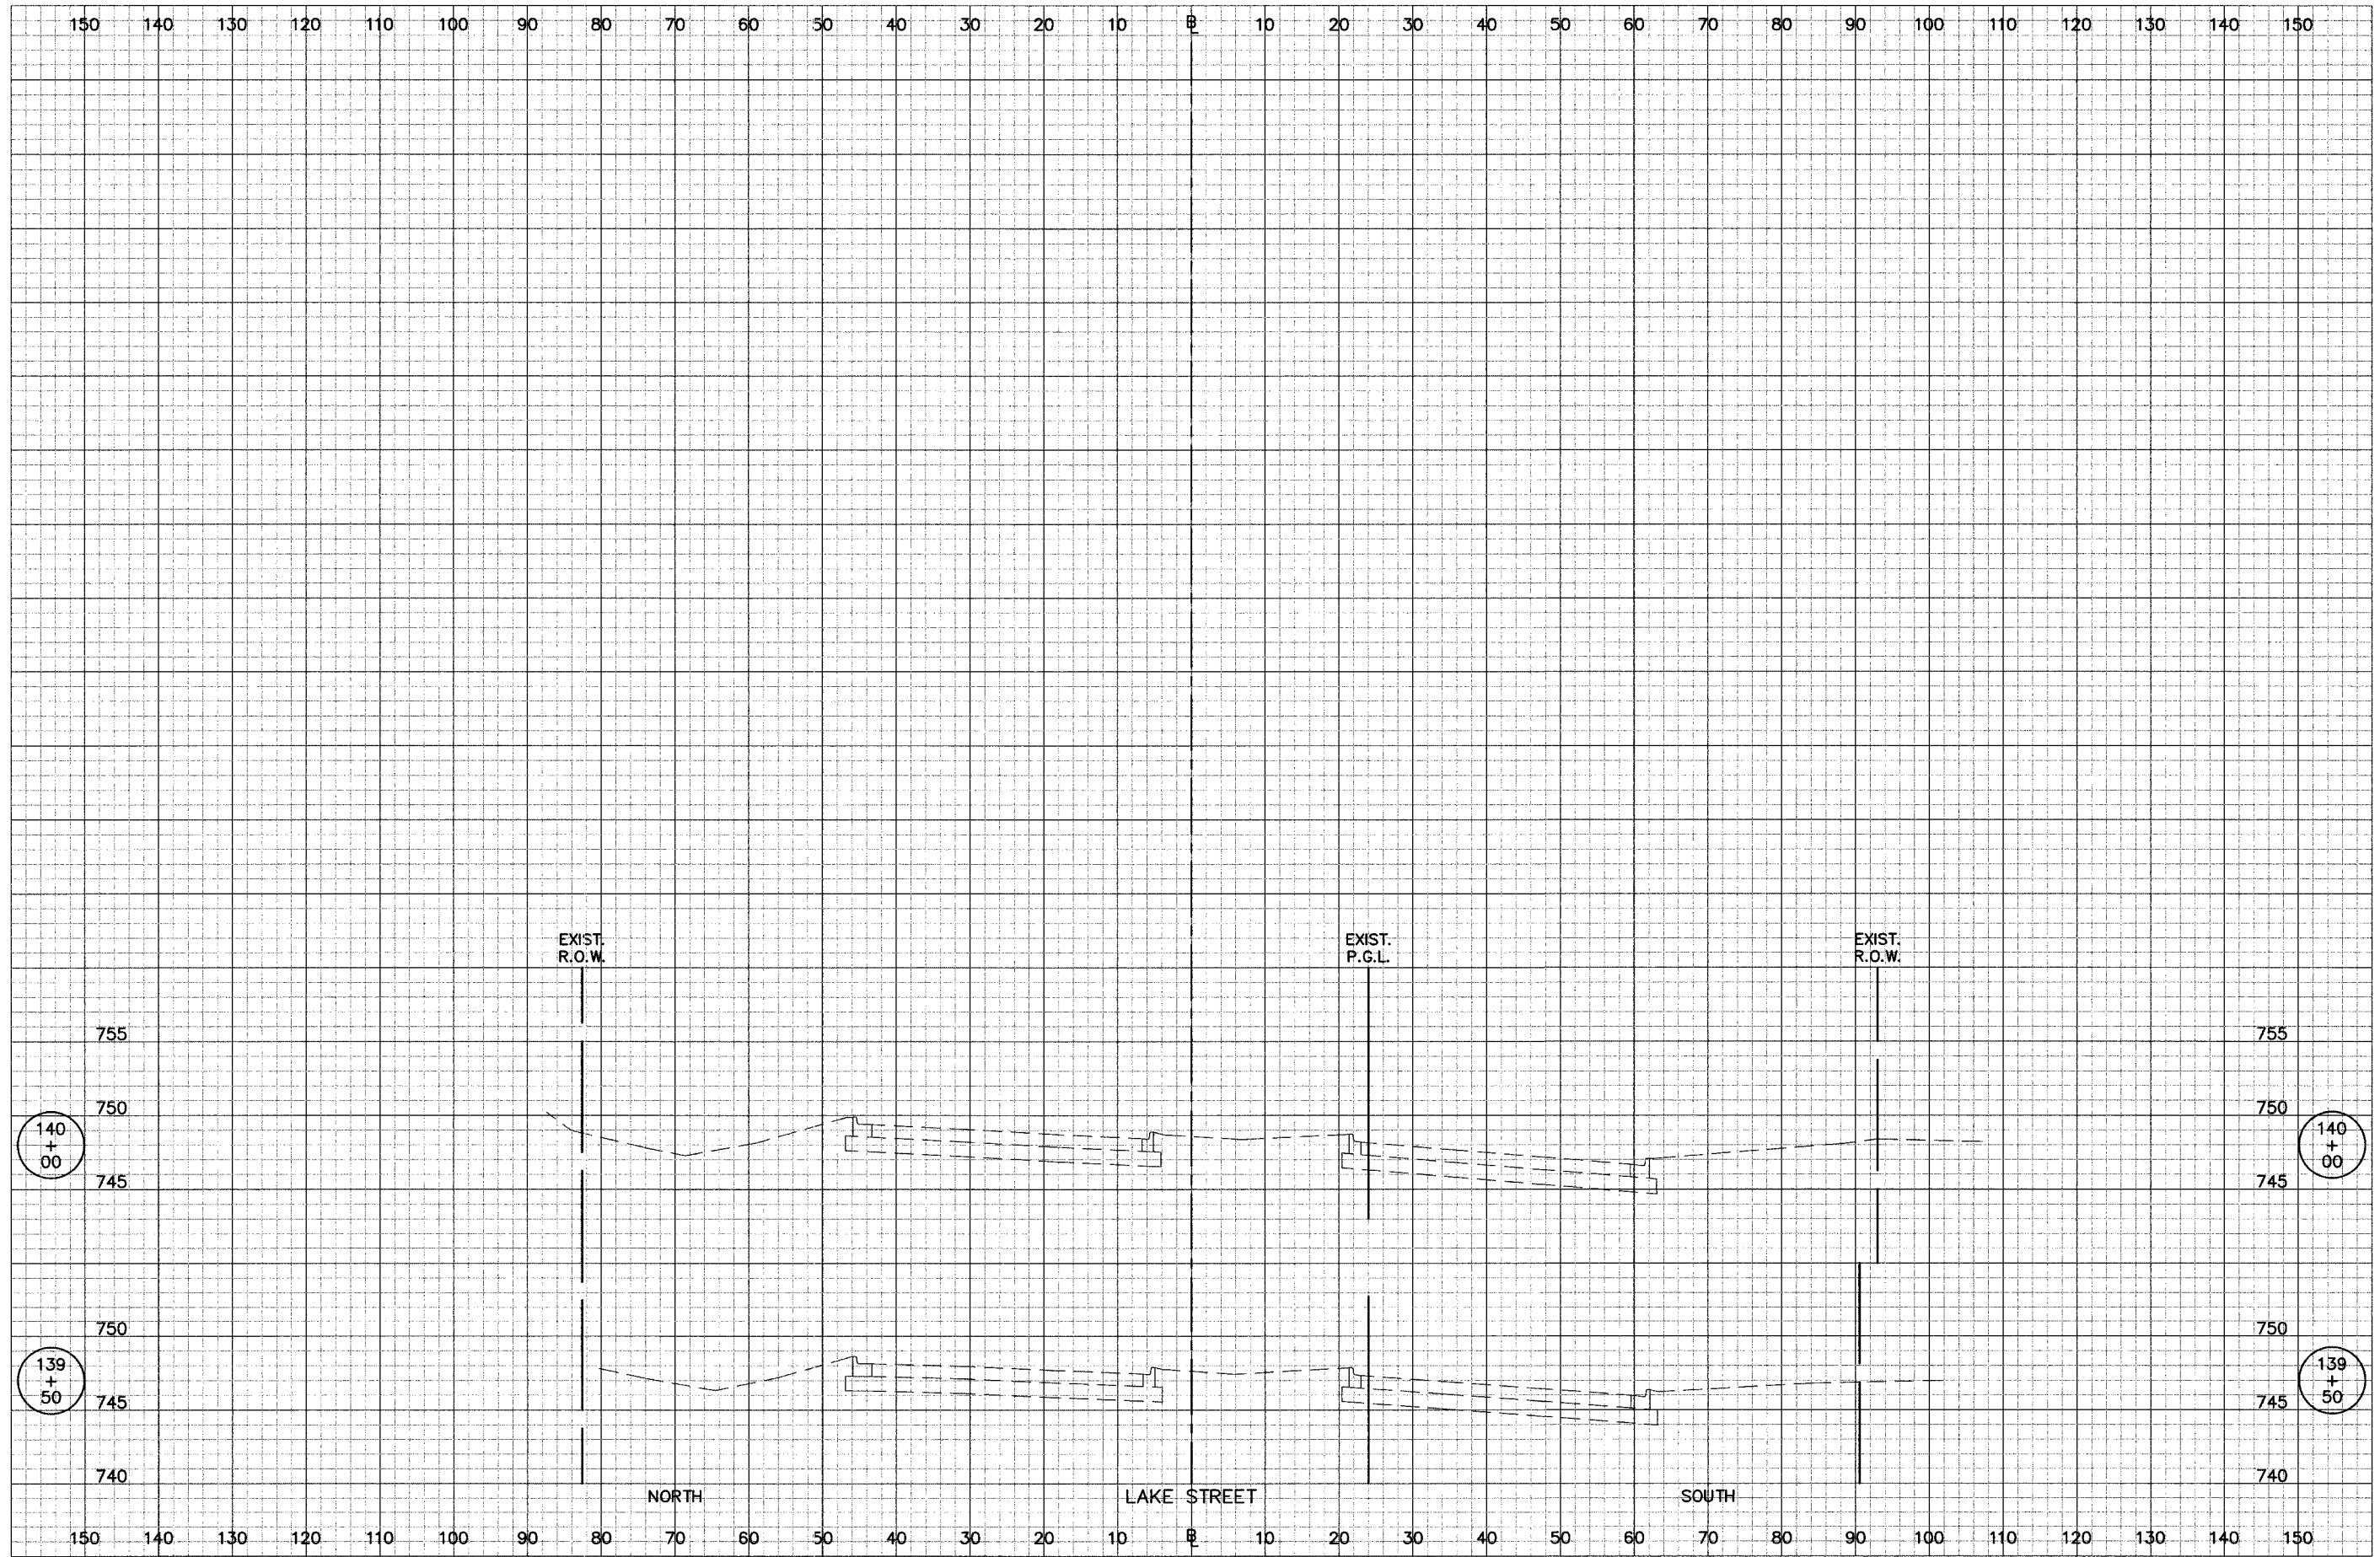

140  
+  
00

140  
+  
00

139  
+  
50

139  
+  
50