

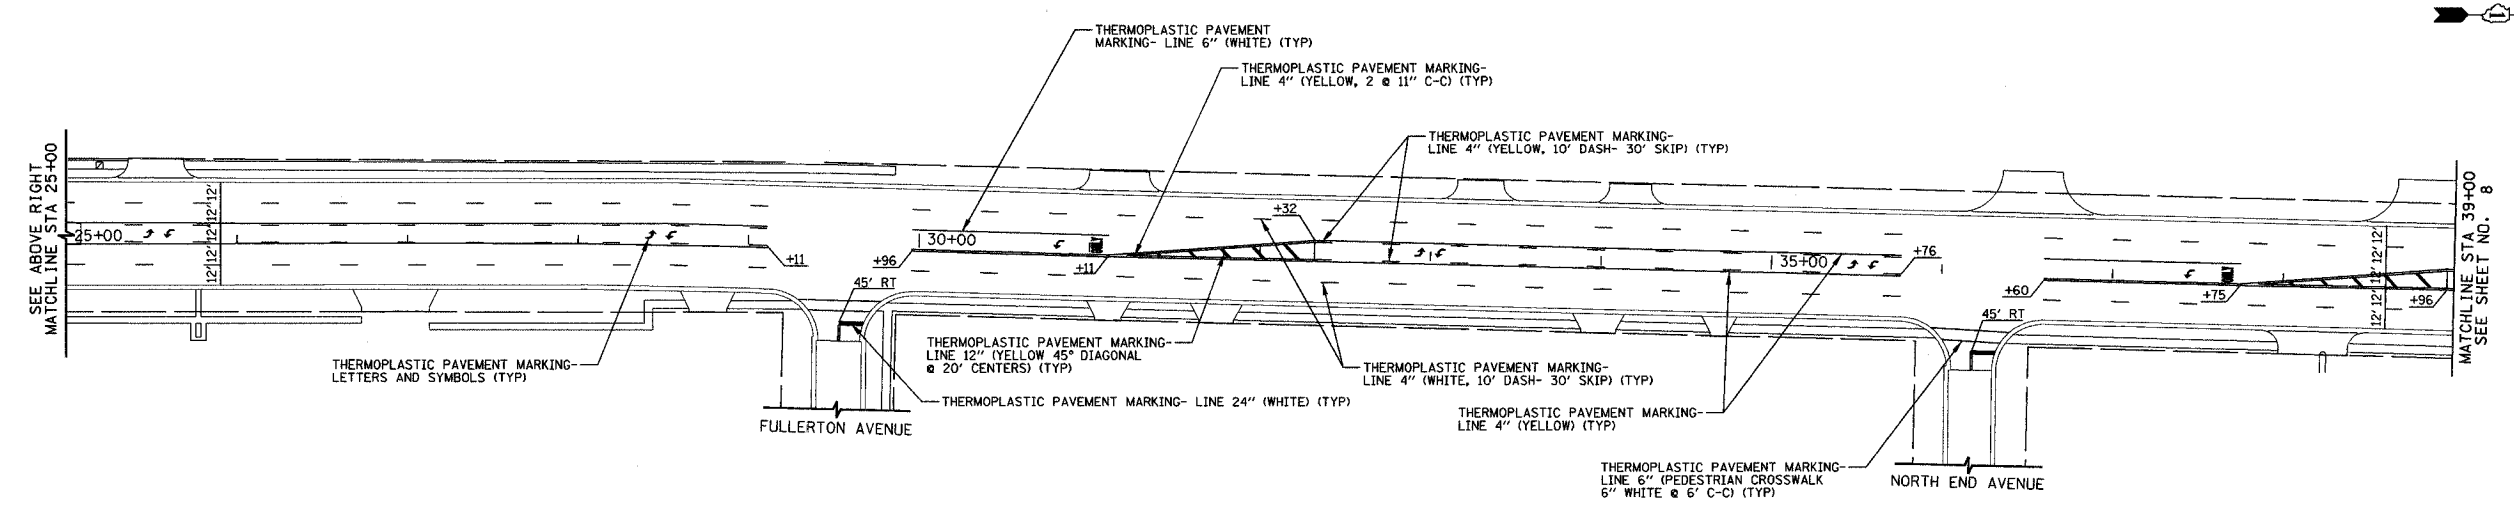


FAU	SECTION	COUNTY	TOTAL SHEETS	SHEET NO.
2678	04-00167-00-RS	DUPAGE	21	7
STA. 15+02		TO STA. 39+00		
FED. ROAD DIST. NO. 7		ILLINOIS		FED. AID PROJECT
CONTRACT NO. 83798				

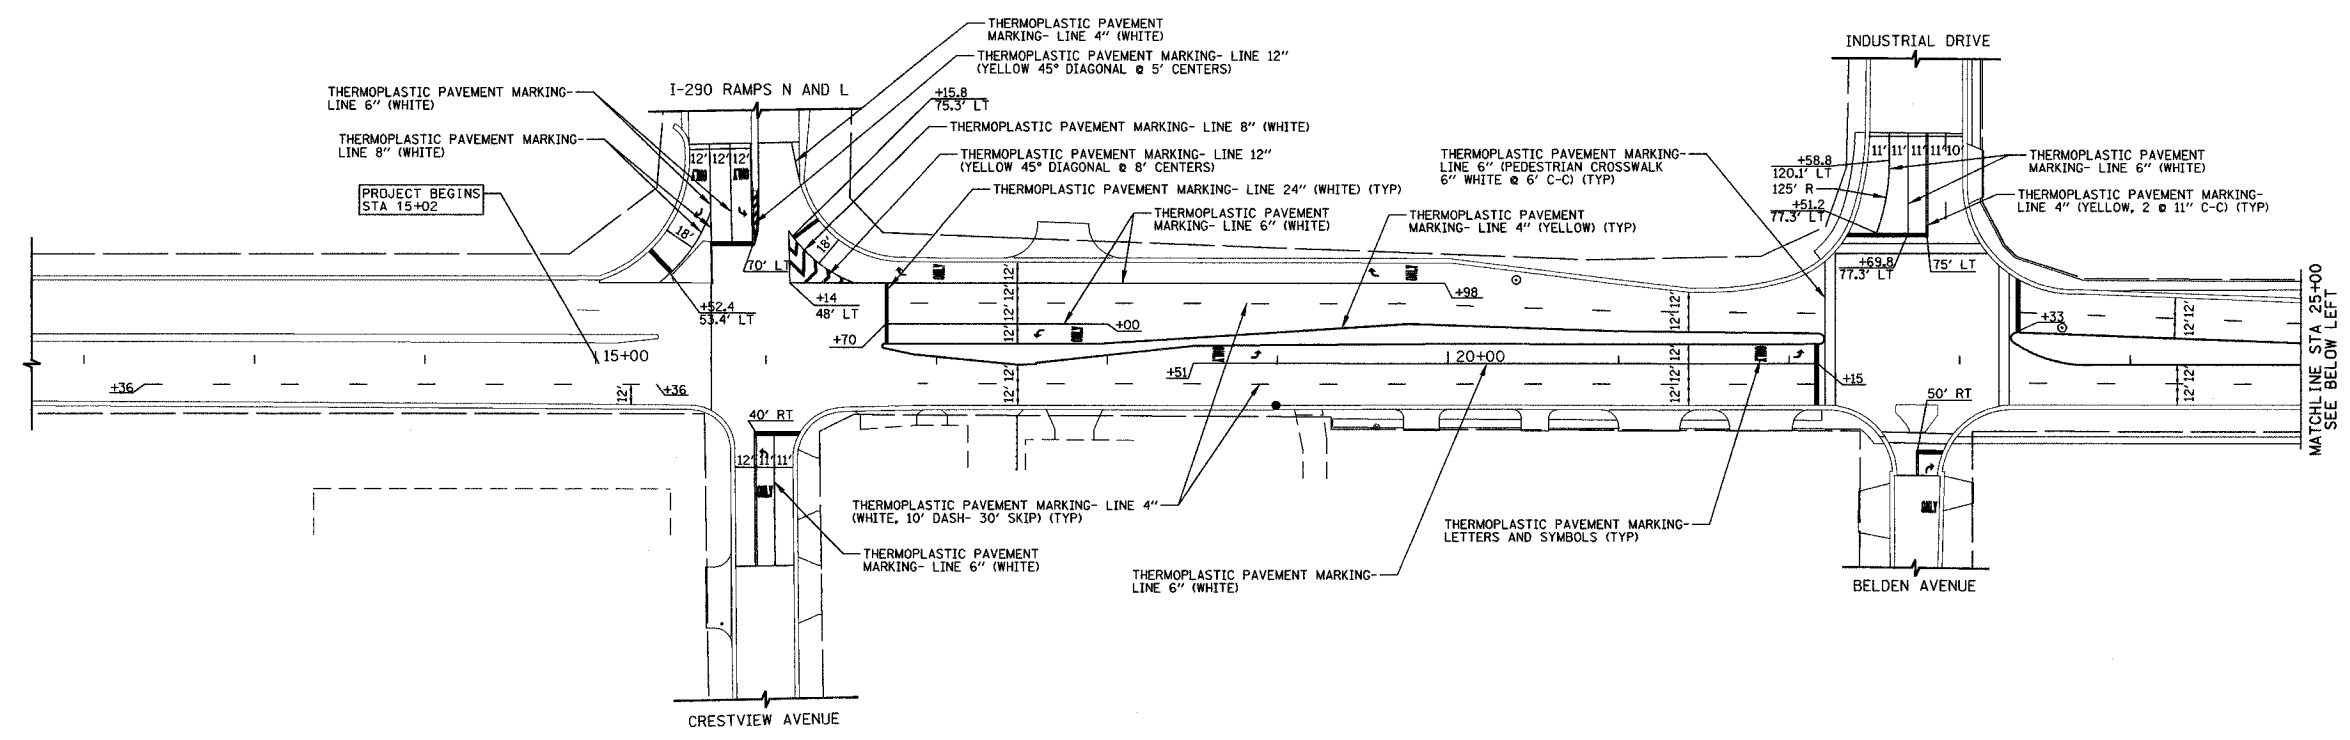

PLAN	DATE
SURVEYED	BY
PLOTTED	
NOTED	
NO. OF MAY CHECKED	
CAD FILE NAME	

PROFILE	DATE
SURVEYED	BY
PLOTTED	
NOTED	
NO. OF MAY CHECKED	
STRUCTURE NOTATIONS CHRD	

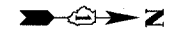

REVISIONS	
NAME	DATE

ILLINOIS DEPARTMENT OF TRANSPORTATION
PAVEMENT MARKING
 YORK ROAD
 STATION 15+02 TO STATION 39+00

HORIZ. 50 0 50

 SCALE IN FEET

DATE 4-8-05
 DRAWN BY MJG
 CHECKED BY MJL