



STATE OF ILLINOIS  
DEPARTMENT OF TRANSPORTATION

ROUTE NO.	SECTION	COUNTY	TOTAL SHEETS	SHEET NO.
F.A.U. RTE. 2585	**	COOK	30	12
FED. ROAD DIST. NO. 7		ILLINOIS	FED. AID PROJECT	
** 05-00068-02-BR			CONTRACT NUMBER 83800	


SHEET NO. S-3  
OF  
S-21 SHEETS

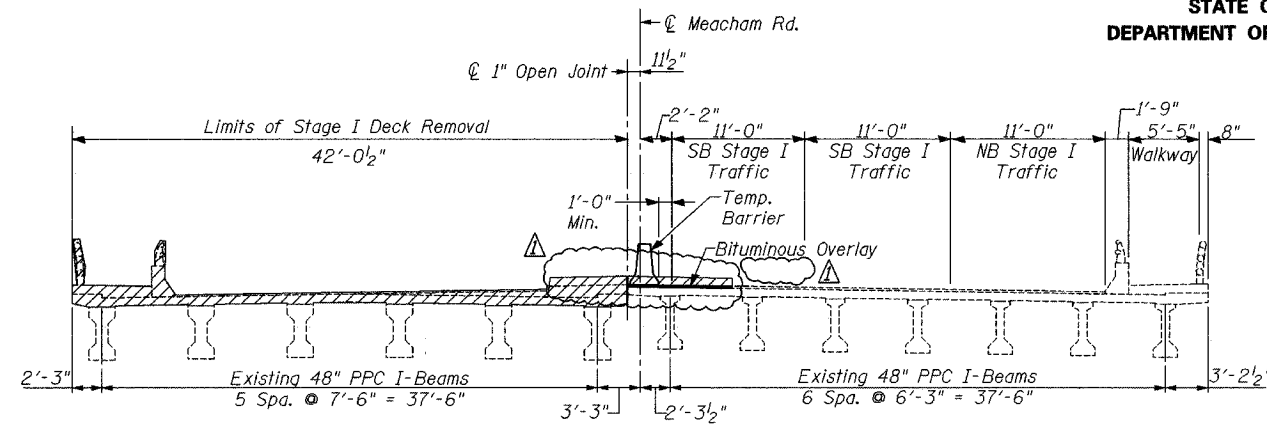


STAGE I REMOVAL

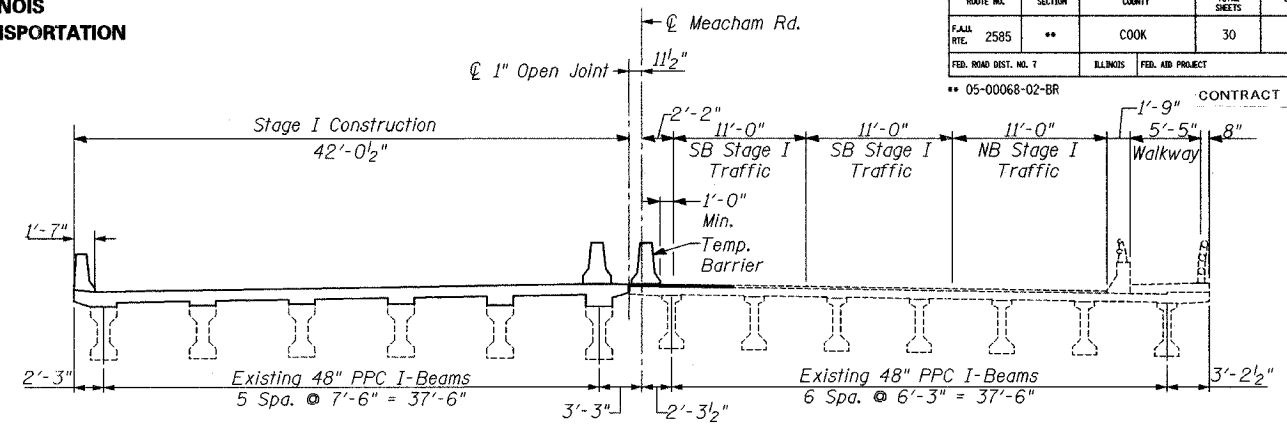


STAGE I CONSTRUCTION

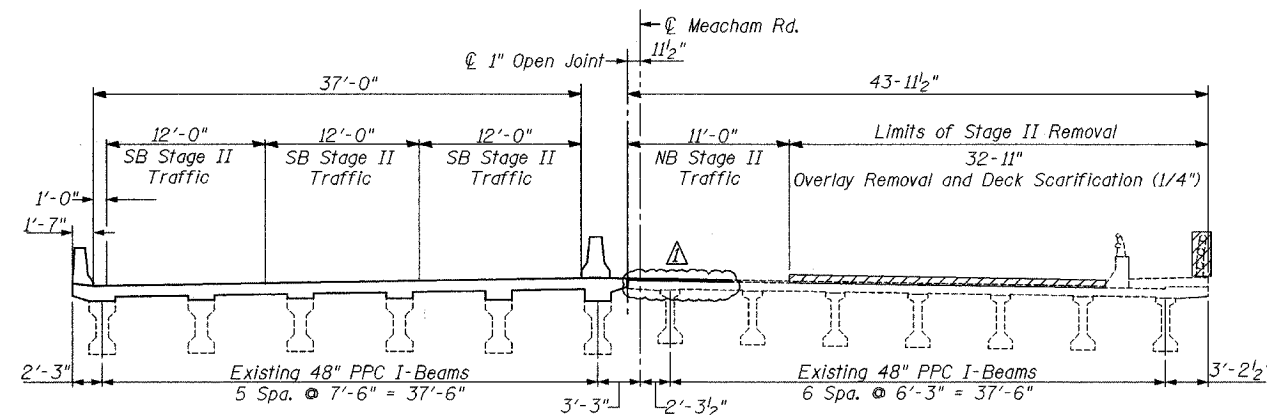


STAGE IIA REMOVAL

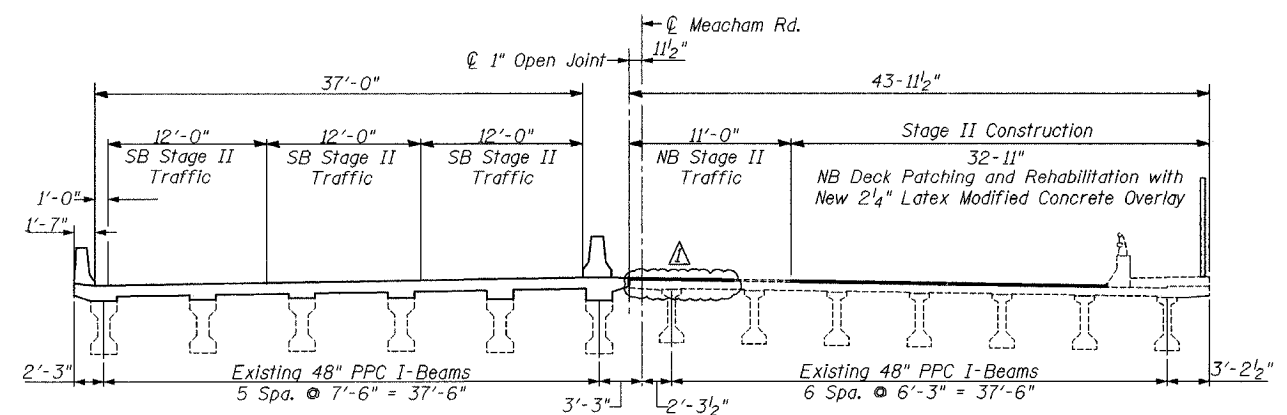

STAGE IIA CONSTRUCTION

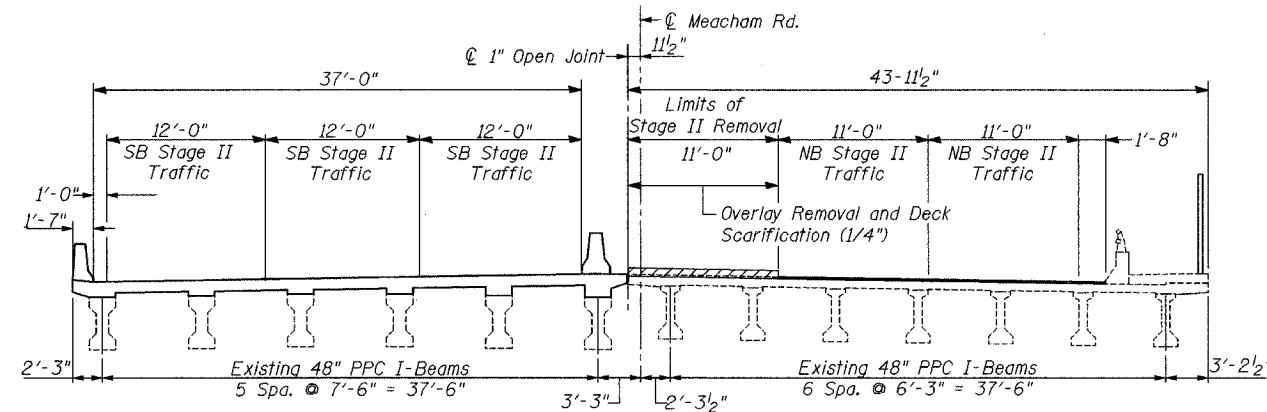


STAGE IIB REMOVAL

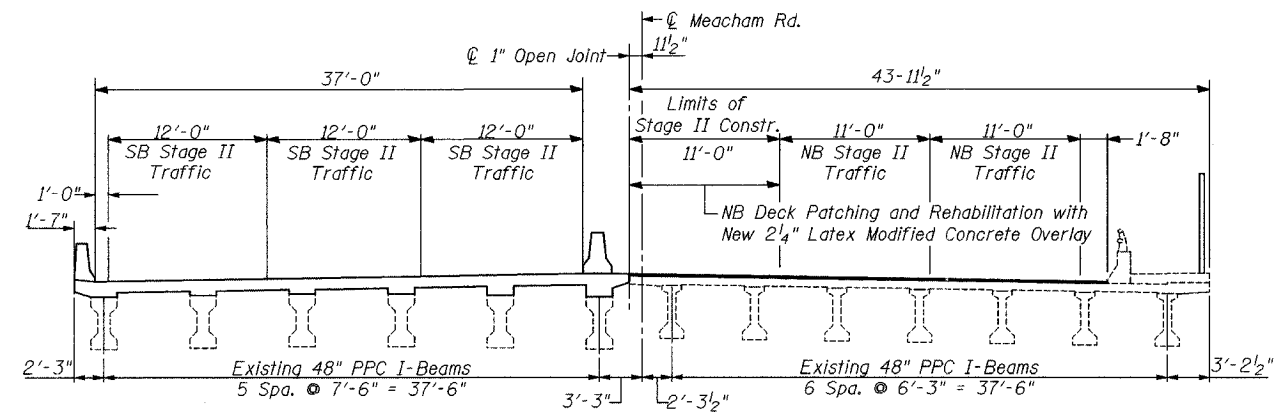


STAGE IIB CONSTRUCTION

LEGEND

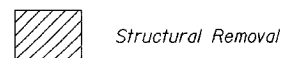

Notes:

- All cross sections are looking North.
- For details of Temporary Concrete Barrier, see Sheet S-22

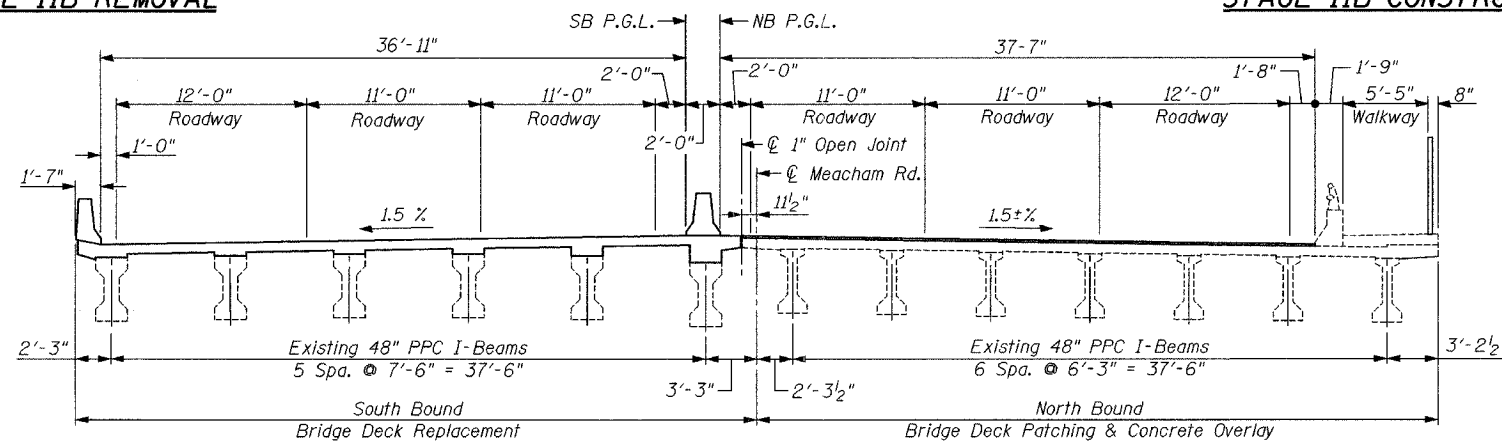

TYPICAL CROSS SECTION

Concrete Median Removal Added 5-27-05

TRAFFIC STAGING AND CONSTRUCTION  
MEACHAM ROAD OVER NORTHWEST TOLLWAY  
F.A.U. ROUTE 2585 SECTION 05-00068-02-BR  
COOK COUNTY  
STA. 285 + 04.18

STRUCTURE NO. 016-0676



DESIGNED: SCHELBIAN/AYARGIOGLU  
DRAWN: SCHELBIAN/AYARGIOGLU  
CHECKED: RLEE