





STATE OF ILLINOIS
DEPARTMENT OF TRANSPORTATION

ROUTE NO.	SECTION	COUNTY	TOTAL SHEETS	SHEET NO.
FAH RTE. 2585	**	COOK	30	13
FED. ROAD DIST. NO. 7		ILLINOIS	FED. AID PROJECT	
** 05-00068-02-BR		CONTRACT NUMBER 03800		

SHEET NO. S-4
OF
S-21 SHEETS

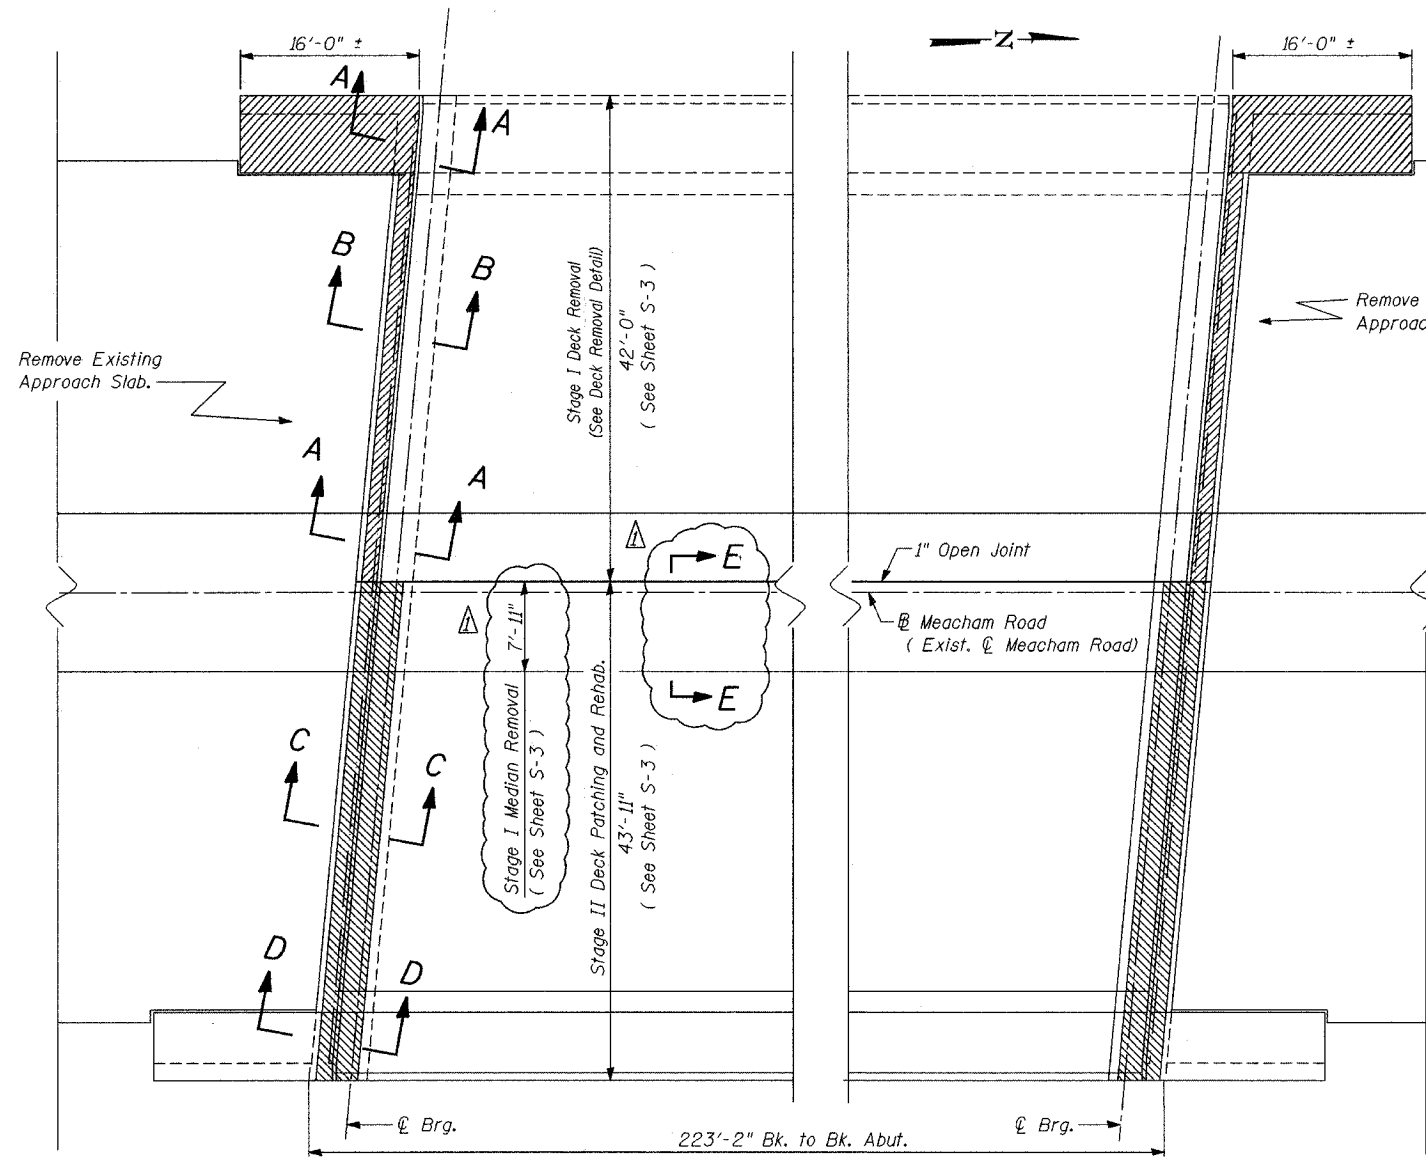





PLAN

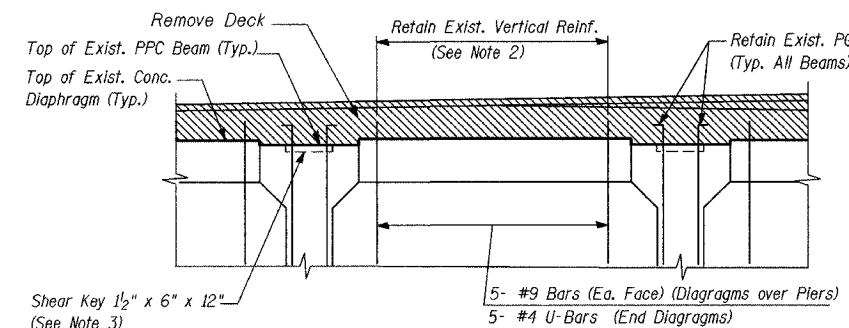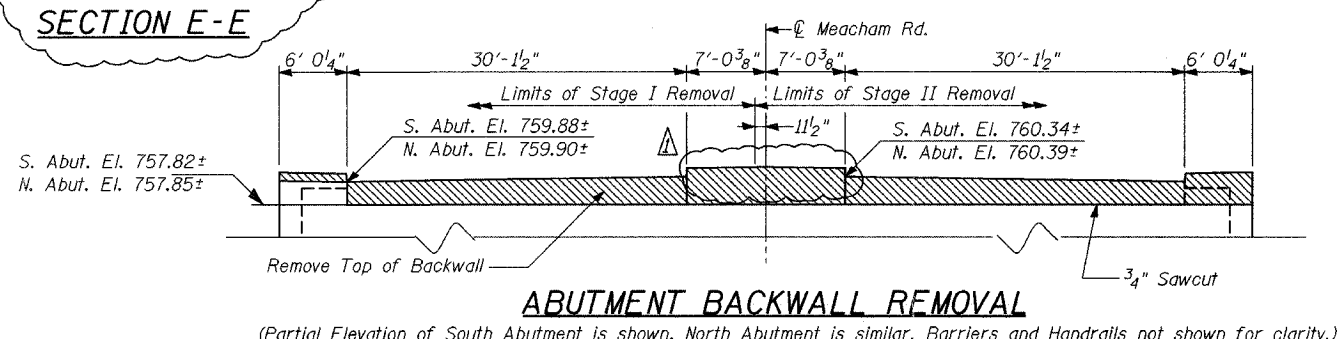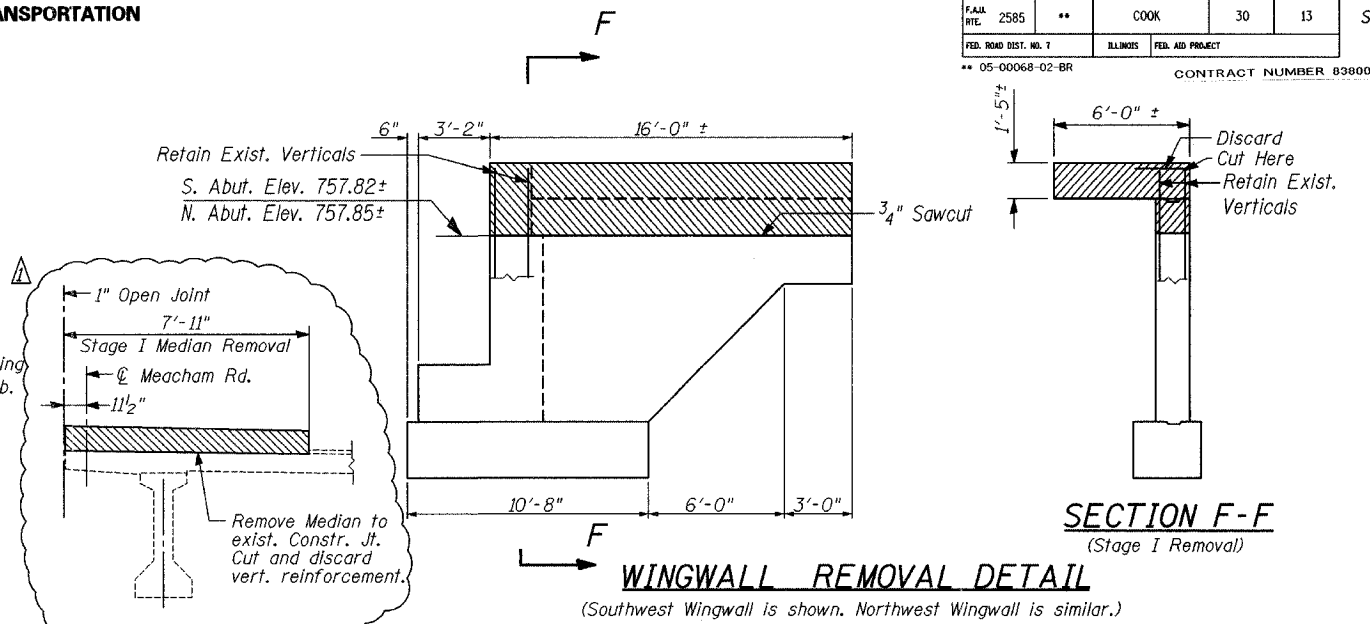

BILL OF MATERIAL

ITEM	UNIT	TOTAL
Concrete Removal	Cu. Yd.	(90.3)
Removal of Existing Concrete Deck	Each	1

- Notes:
- Cost of Removal of Reinforcement Bars and Expansion Device shall be included in CONCRETE REMOVAL.
 - Existing reinforcement shall be sandblasted clean and incorporated into new construction. Cost shall be included in CONCRETE SUPERSTRUCTURES on Sht. S-16.
 - All concrete and debris shall be removed from shear keys on top flanges of all beams. For details of existing beams, see Sht. S-14.

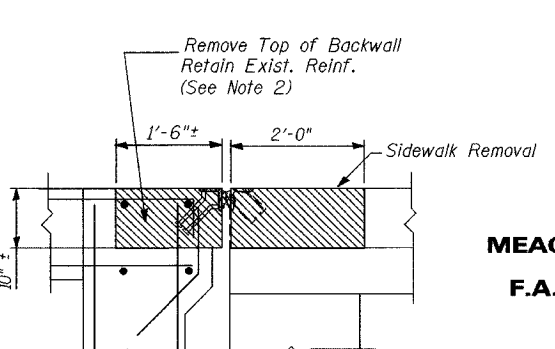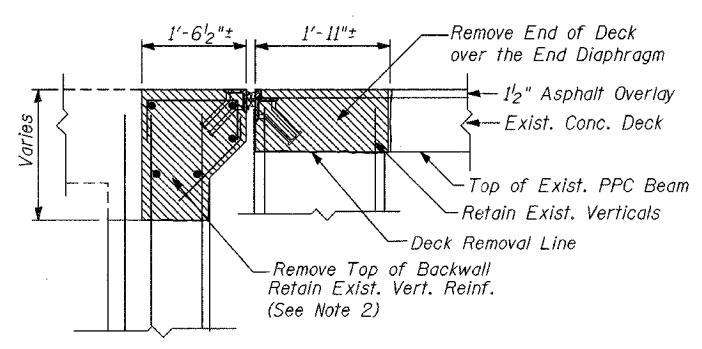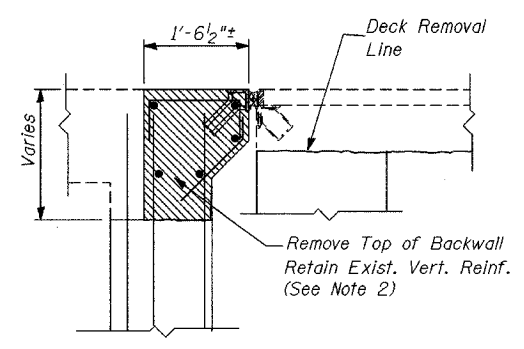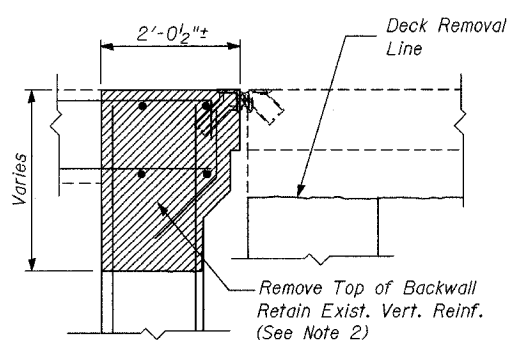

STRUCTURAL REMOVAL
MEACHAM ROAD OVER NORTHWEST TOLLWAY
F.A.U. ROUTE 2585 SECTION 05-00068-02-BR
COOK COUNTY

STA. 285 + 04.18
STRUCTURE NO. 016-0676

Concrete Median Removal Added 5-27-05

DESIGNED: SCHELBIAN/AYARGICOGU
DRAWN: SCHELBIAN/AYARGICOGU
CHECKED: RLEE