
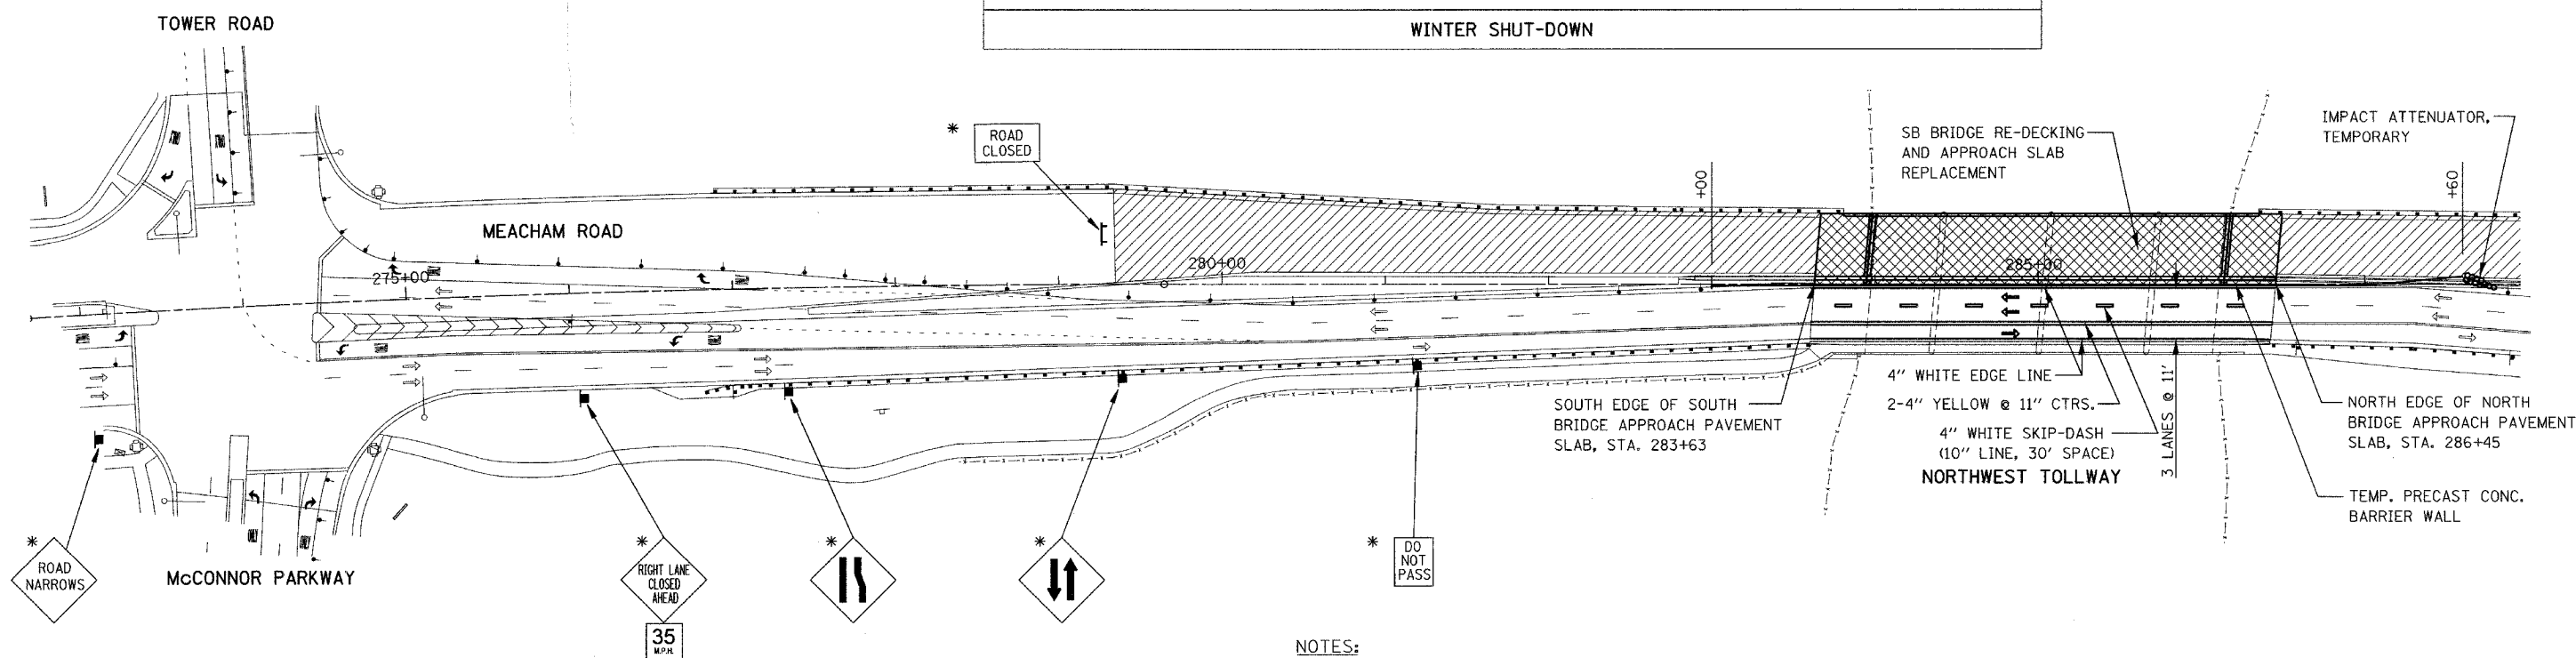
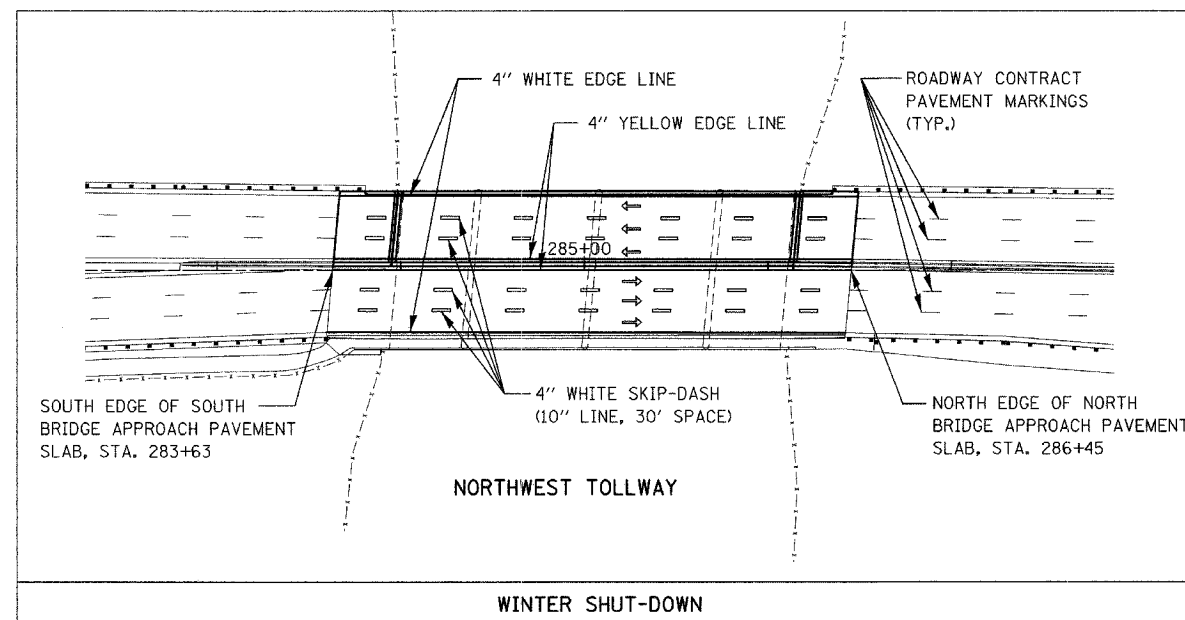


F.A.U. RTE.	SECTION	COUNTY	TOTAL SHEETS	SHEET NO.
2585	05-00068-02-BR	COOK	30	5
STA.	TO STA.			
FED. ROAD DIST. NO.	ILLINOIS	FED. AID PROJECT		
CONTRACT NUMBER 83800				

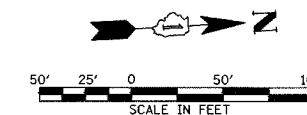

**LEGEND:**

- BRIDGE CONSTRUCTION
  - ROADWAY CONSTRUCTION (NOT IN CONTRACT)
  - TYPE II BARRICADE WITH MONO-DIRECTIONAL STEADY-BURN LIGHTS @ 50' CTRS. (25' SPACING WITHIN TAPERS)
  - TYPE III BARRICADE
  - TEMPORARY TRAFFIC SIGN
  - TEMPORARY PRECAST CONCRETE BARRIER WALL
  - IMPACT ATTENUATOR, TEMPORARY
  - DIRECTION OF TRAFFIC
- (\* SEPERATE ROADWAY CONTRACT)

**NOTES:**

- AT THE START OF THE SOUTHBOUND BRIDGE DECK REPLACEMENT, CONTRACTOR SHALL ASSUME ALL RESPONSIBILITY FOR MAINTENANCE OF TRAFFIC OF THE PORTION OF MEACHAM ROAD OVER I-90 TOLLWAY FROM THE EXISTING ROADWAY CONTRACTOR. THIS SHALL INCLUDE THE NORTH AND SOUTH BRIDGE APPROACH PAVEMENT AND BRIDGE SUPERSTRUCTURE.
- CONTRACTOR SHALL BE REQUIRED TO PROVIDE TEMPORARY CONCRETE BARRIER WALL, AS SHOWN AND TEMPORARY IMPACT ATTENUATOR, IN ACCORDANCE WITH THE NATIONAL COOPERATIVE HIGHWAY RESEARCH PROGRAM (NCHRP) REPORT 350, TESTING LEVEL 3.
- CONTRACTOR SHALL MAINTAIN ALL EXISTING TEMPORARY PAVEMENT MARKINGS BETWEEN THE SOUTH EDGE OF THE SOUTH BRIDGE APPROACH PAVEMENT AND THE NORTH EDGE OF THE NORTH BRIDGE APPROACH PAVEMENT FOR THE DURATION OF STAGE I - SB BRIDGE DECK AND APPROACH PAVEMENT REPLACEMENT.
- ALL MAINTENANCE OF TRAFFIC (TEMPORARY PAVEMENT MARKINGS, BARRICADES, AND SIGNS) NOT LOCATED WITHIN THE LIMITS OF THE BRIDGE AND APPROACH PAVEMENT AREAS SHALL REMAIN THE RESPONSIBILITY OF THE EXISTING ROADWAY CONTRACTOR. CONTRACTOR SHALL COORDINATE WITH THE EXISTING ROADWAY CONTRACTOR AND SHALL SUBMIT MODIFICATIONS TO PROPOSED MAINTENANCE OF TRAFFIC PLANS TO THE ENGINEER FOR APPROVAL, PRIOR TO ANY CHANGE OR MODIFICATION.
- CONTRACTOR SHALL PROVIDE TEMPORARY PAVEMENT MARKINGS, AS SHOWN FOR WINTER SHUT-DOWN, OR AS DIRECTED BY ENGINEER. ALL TEMPORARY PAVEMENT MARKINGS SHALL BE CONSISTANT WITH ROADWAY PERMANANT PAVEMENT MARKINGS.
- ALL PAVEMENT MARKINGS SHOWN ON THIS SHEET SHALL BE TYPE III, TEMPORARY PAVEMENT MARKING TAPE, UNLESS OTHERWISE NOTED.

REVISIONS	
NAME	DATE

ILLINOIS DEPARTMENT OF TRANSPORTATION

**CONSTRUCTION STAGING & MAINTENANCE OF TRAFFIC STAGE I**

DESIGNED BY MTK  
CHECKED BY RAL

DATE 04/14/05