
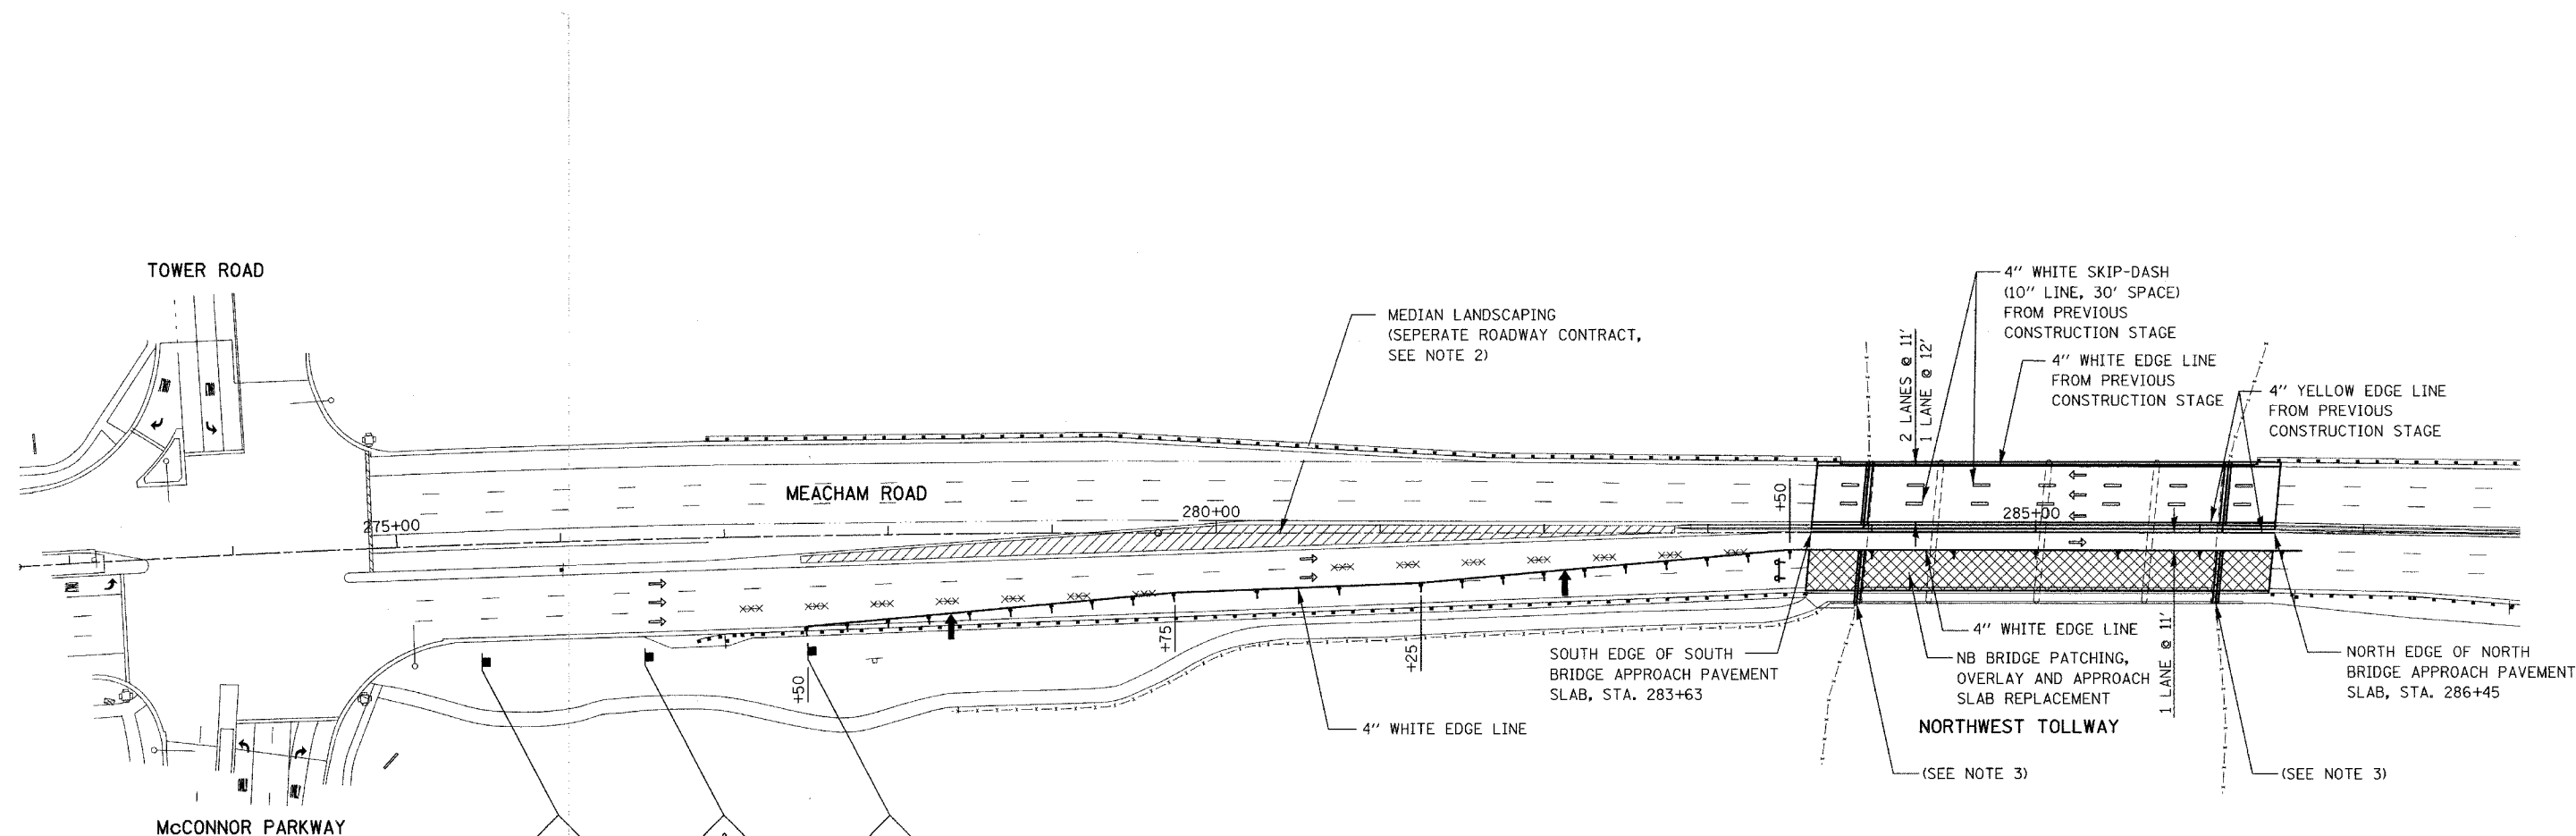


F.A.U. RTE.	SECTION	COUNTY	TOTAL SHEETS	SHEET NO.
2585	05-00068-02-BR	COOK	30	6
STA.	TO STA.			
FED. ROAD DIST. NO.	ILLINOIS	FED. AID PROJECT		
CONTRACT NUMBER 83800				

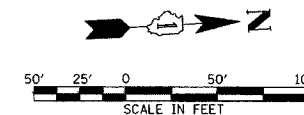

- W20-1(O)-48  
W13-(O) 2424
- W21-1106R(O)-48
- W21-1110-48

- LEGEND:**
- BRIDGE CONSTRUCTION
  - ROADWAY CONSTRUCTION (NOT IN CONTRACT)
  - TYPE II BARRICADE WITH MONO-DIRECTIONAL STEADY-BURN LIGHTS @ 50' CTRS. (25' SPACING WITHIN TAPERS)
  - TYPE III BARRICADE W/ FLASHING LIGHTS
  - TEMPORARY TRAFFIC SIGN
  - DIRECTION OF TRAFFIC
  - MASK EXISTING PAVEMENT MARKING
  - ARROW BOARD

- NOTES:**
- CONTRACTOR SHALL PROVIDE ALL TRAFFIC CONTROL DEVICES, TEMPORARY SIGNS, BARRICADES AND TEMPORARY PAVEMENT MARKINGS SHOWN ON THIS SHEET, OR AS DIRECTED BY ENGINEER.
  - CONTRACTOR SHALL COORDINATE WITH EXISTING ROADWAY CONTRACTOR TO AVOID CONFLICT WITH MEDIAN LANDSCAPING WORK.
  - THE NORTHBOUND PEDESTRIAN WALKWAY SHALL REMAIN OPEN AT ALL TIMES DURING CONSTRUCTION. IT SHALL BE THE CONTRACTOR'S RESPONSIBILITY TO PROVIDE SAFE TEMPORARY MEANS FOR PEDESTRIAN ACCESS.
  - MASK EXISTING PAVEMENT MARKINGS WITH BLACK TYPE III TEMPORARY PAVEMENT MARKING TAPE.
  - ALL PAVEMENT MARKINGS SHOWN ON THIS SHEET SHALL BE TYPE III, TEMPORARY PAVEMENT MARKING TAPE, UNLESS OTHERWISE NOTED.

REVISIONS	
NAME	DATE

ILLINOIS DEPARTMENT OF TRANSPORTATION

**CONSTRUCTION STAGING & MAINTENANCE OF TRAFFIC STAGE IIA**

DESIGNED BY MTK  
CHECKED BY RAL

DATE 04/14/05